


NORTH

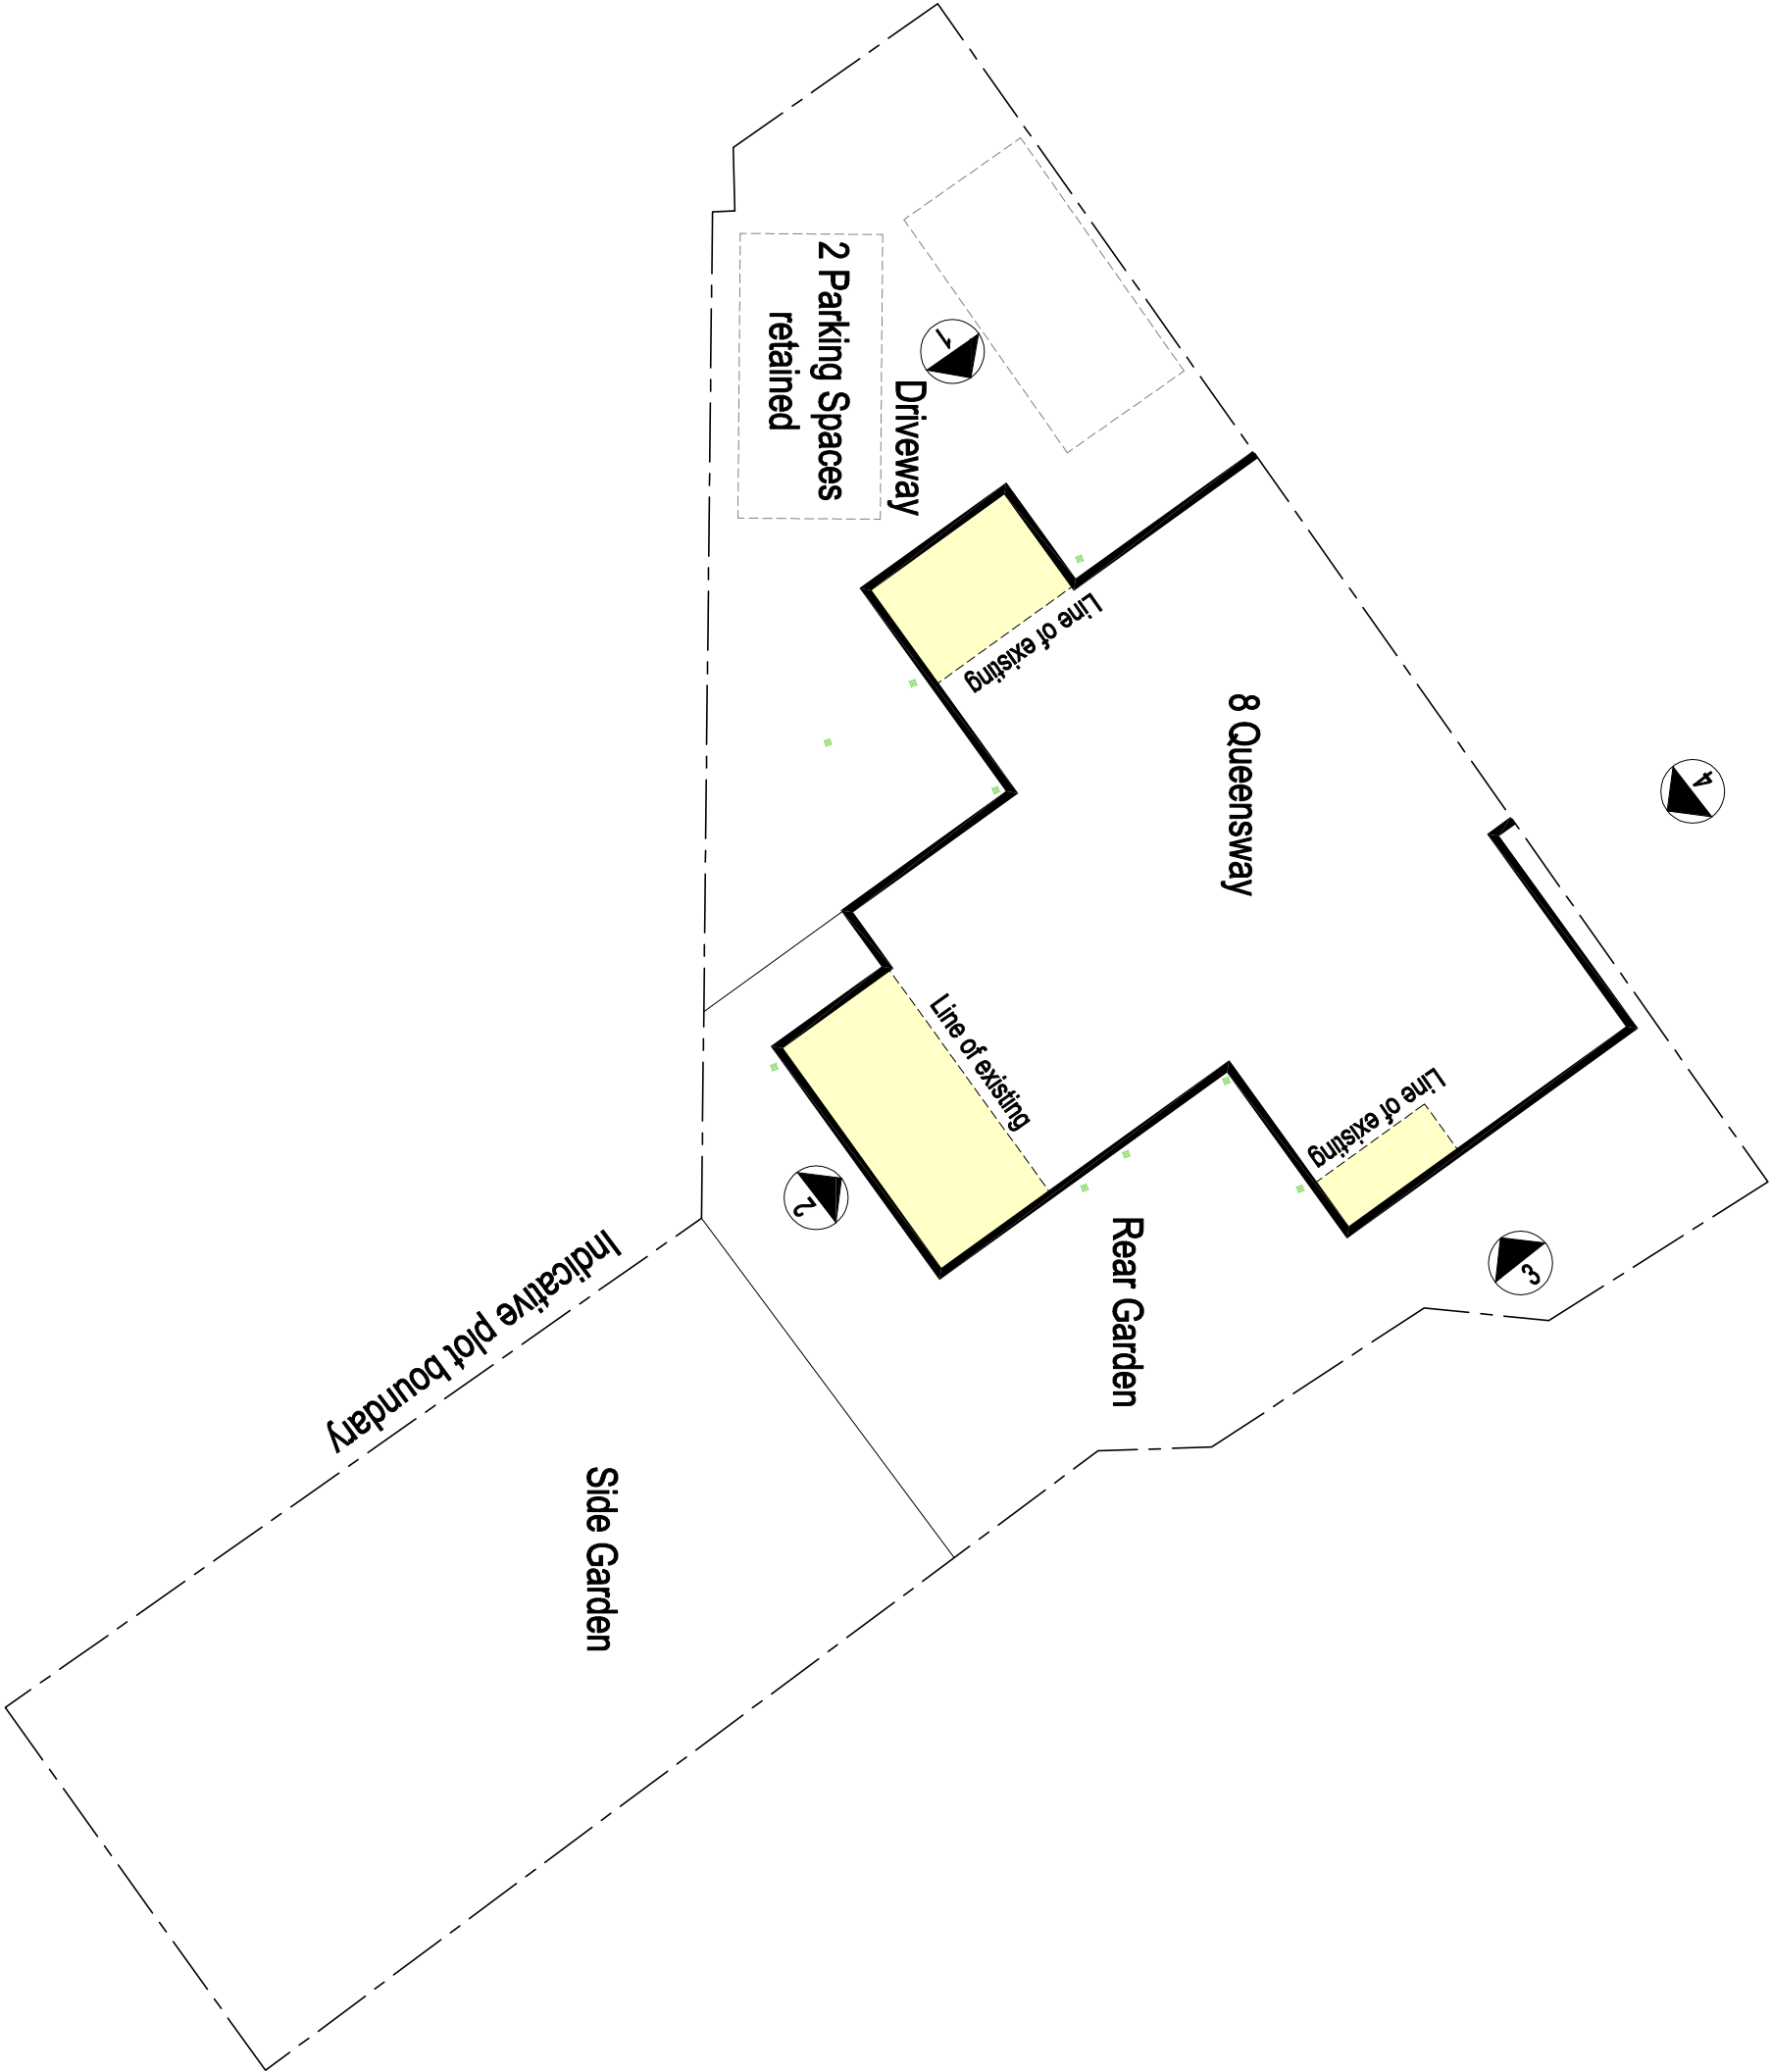

©www.qwarchitects Ltd 2020 | This Drawing is to be used in conjunction with all other project associated drawings and information. Do not scale from this drawing. Reproduction of this drawing without the prior written consent of www.qwarchitects.com is prohibited. This drawing is copyright of the property of www.qwarchitects, Ltd

qww+q architects The Annex Lowerfold Farm Oxwoldwistle Lincs BS54GA Private Residential Housing Commercial Conservation Domestic Tel: 01254 485848 Email: info@qwarchitects.com Web: www.qwarchitects.com Architects Registration Board		Client	SIAN_SMITH	Scale	1:125	Drawing Title	PROPOSED_SITE_BLOCK PLAN	Drawing Status	PLANNING	Drawing Number	22-046	Drawn By	AW	Checked	AW
Project		8_QUEENSWAY WADDINGTON								Revision		A		First Issue JULY_2022	