


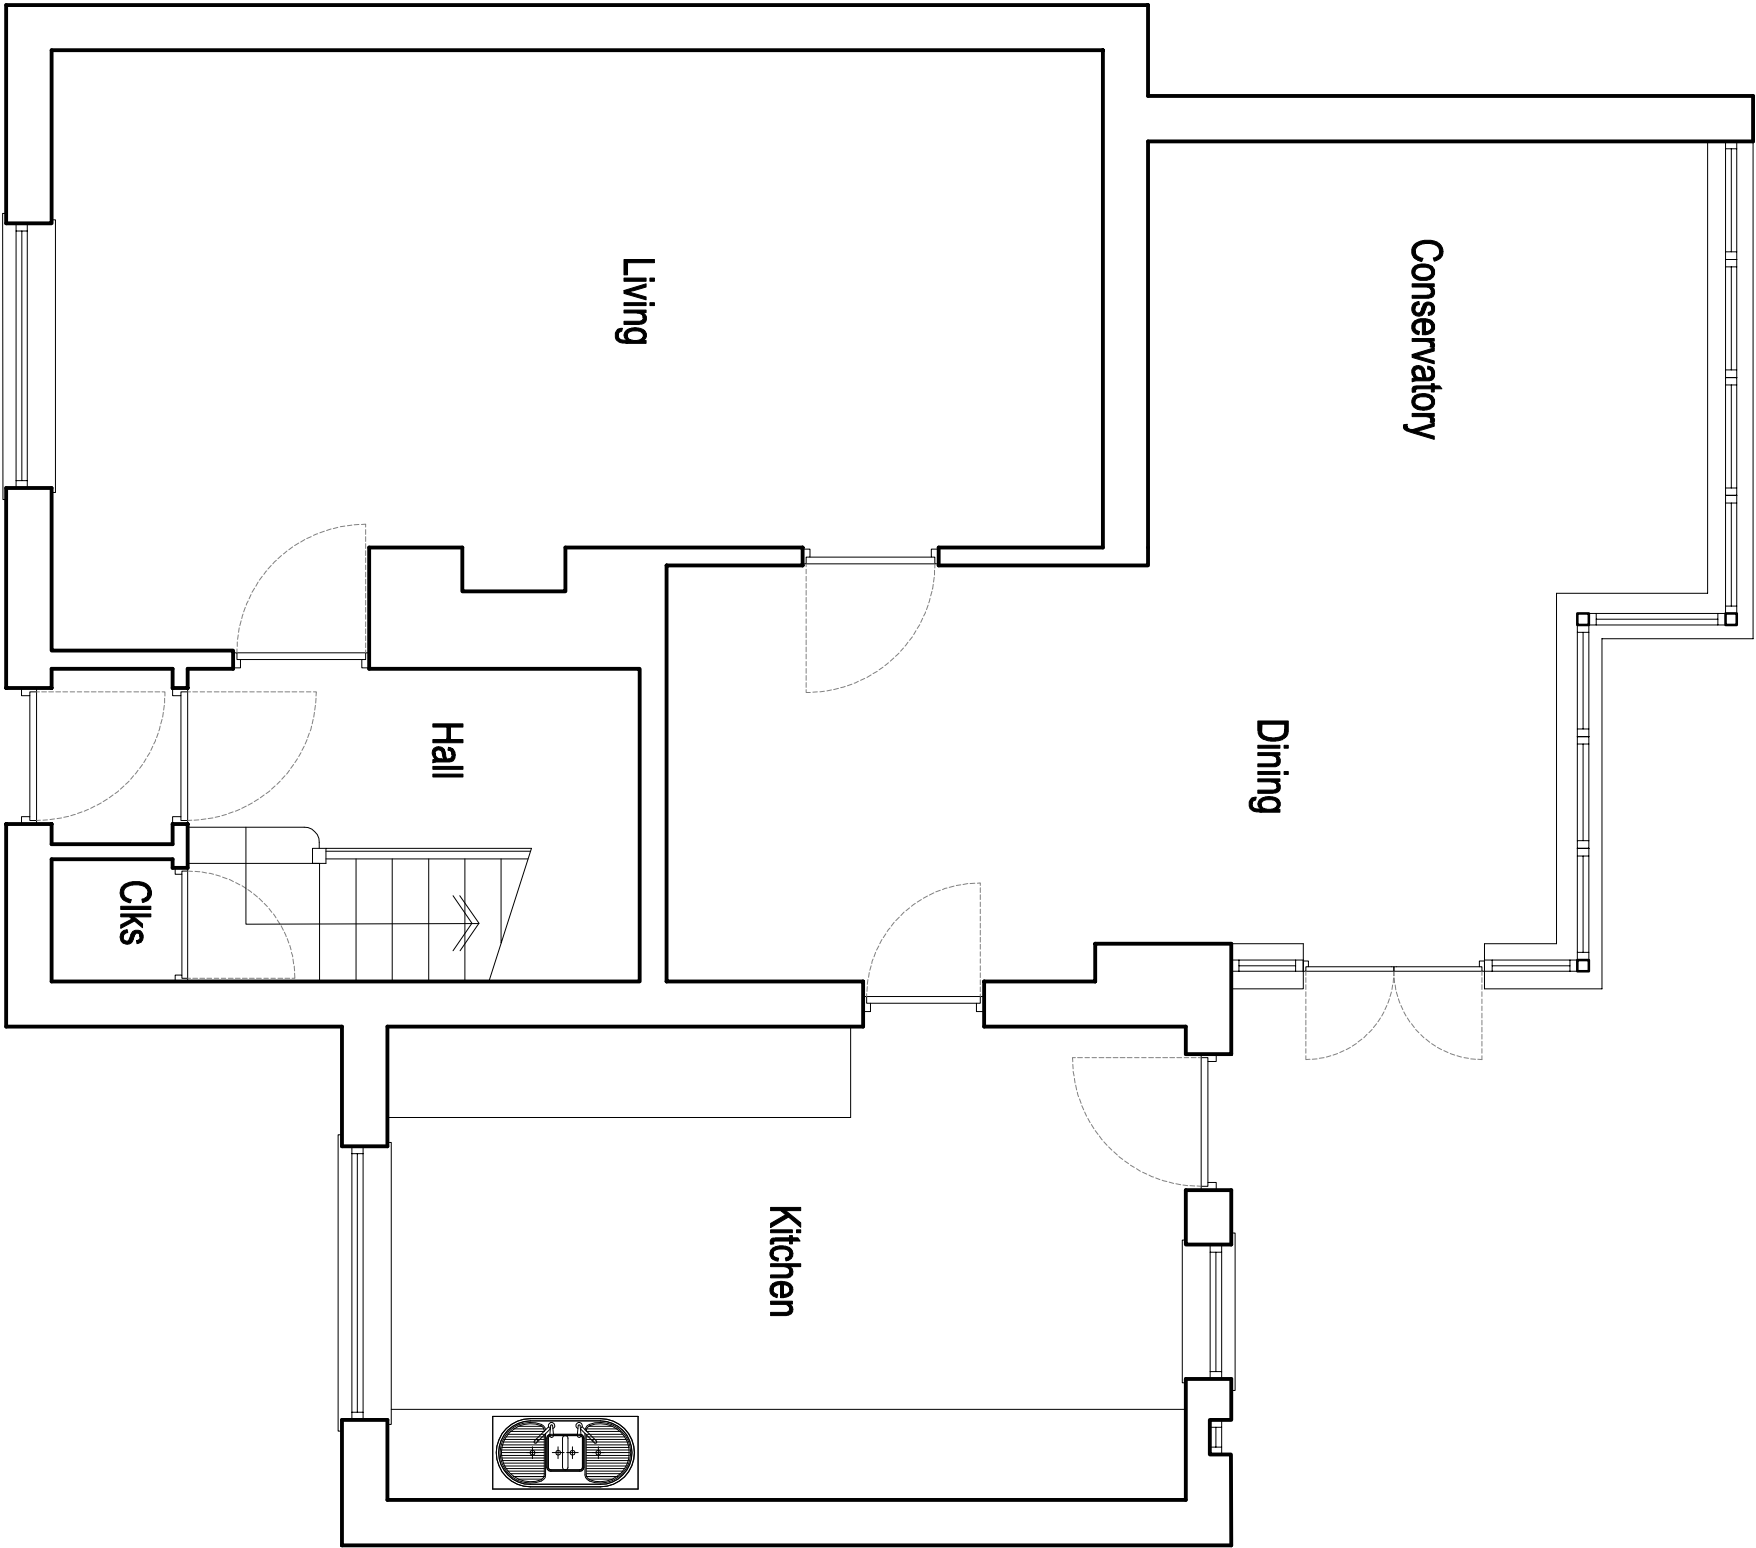

©2022 QW+Q architects Ltd 2022 | This Drawing is to be used in conjunction with all other project associated drawings and information. Do not scale from this drawing. All dimensions, levels, and materials are to be confirmed with the client. This Drawing is the property of QW+Q architects, Ltd.

QW+Q architects Private Residential Housing Commercial Conservation Domestic Tel: 01254 485848 Email: info@qw-architects.com Web: www.qw-architects.com The Annex Lowerfold Farm Oxwoldwistle B854QA Architects Registration Board		Client SIAN_SMITH	Scale 1:100	Sheet Size A3	Job Number 22-046	Drawn By AW	Checked AW
Project 8_QUEENSWAY WADDINGTON		Drawing Title EXISTING_FLOOR_PLANS	Drawing Status PLANNING		Drawing Number PL/03	Revision -	Final Issue JULY_2022