


NORTH

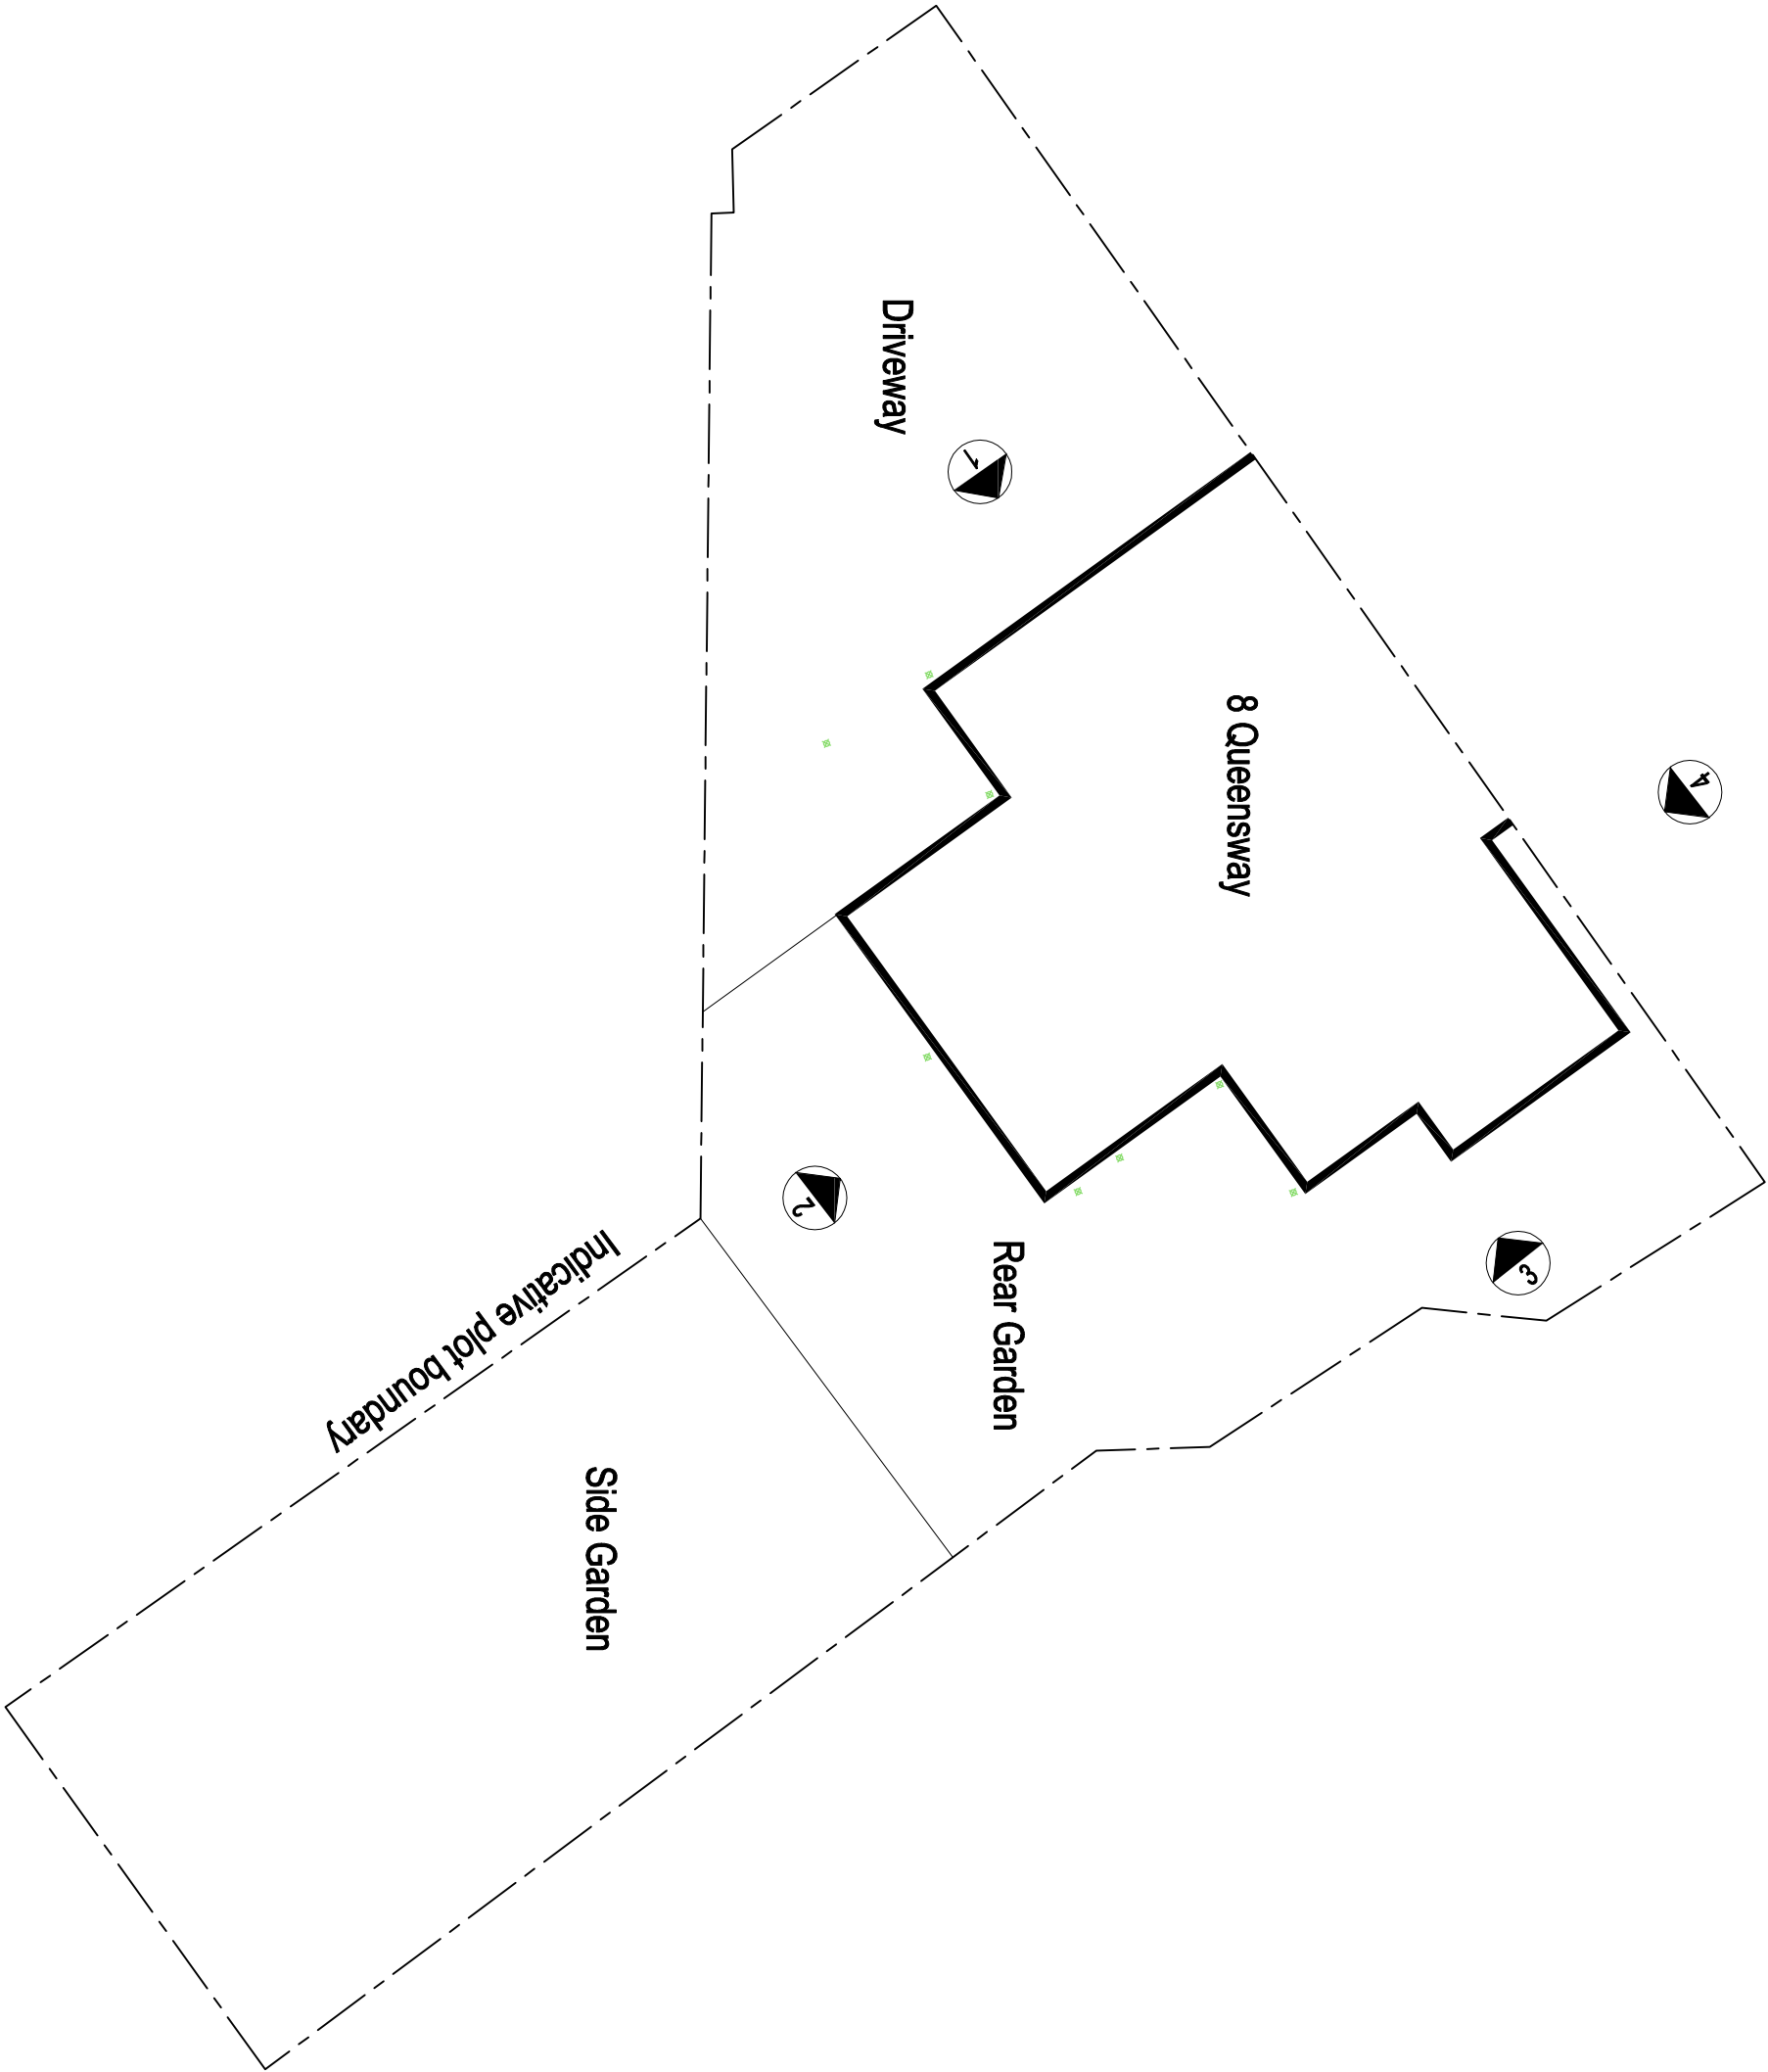

©2022 QW+Q architects Ltd 2022 | This Drawing is to be used in conjunction with all other project associated drawings and information. Do not scale from this drawing. Reproduction of this drawing without prior written permission is strictly prohibited. This drawing is copyright of the property of QW+Q architects, Ltd.

QW+Q architects The Annex Lowerfold Farm Oswoldtwistle B854QA Tel: 01254 483648 Private Residential Housing Commercial Conservation Domestic Email: info@qw-architects.com Web: www.qw-architects.com Architects Registration Board	Client	SIAN_SMITH
	Project	8_QUEENSWAY WADDINGTON
	Scale	1:125
	Drawing Title	EXISTING_SITE_BLOCK PLAN
	Drawing Status	A3 PLANNING
	Job Number	22-046
	Drawn By	AW
	Revision	-
	Checkd	AW
	Final Issue	JULY_2022