


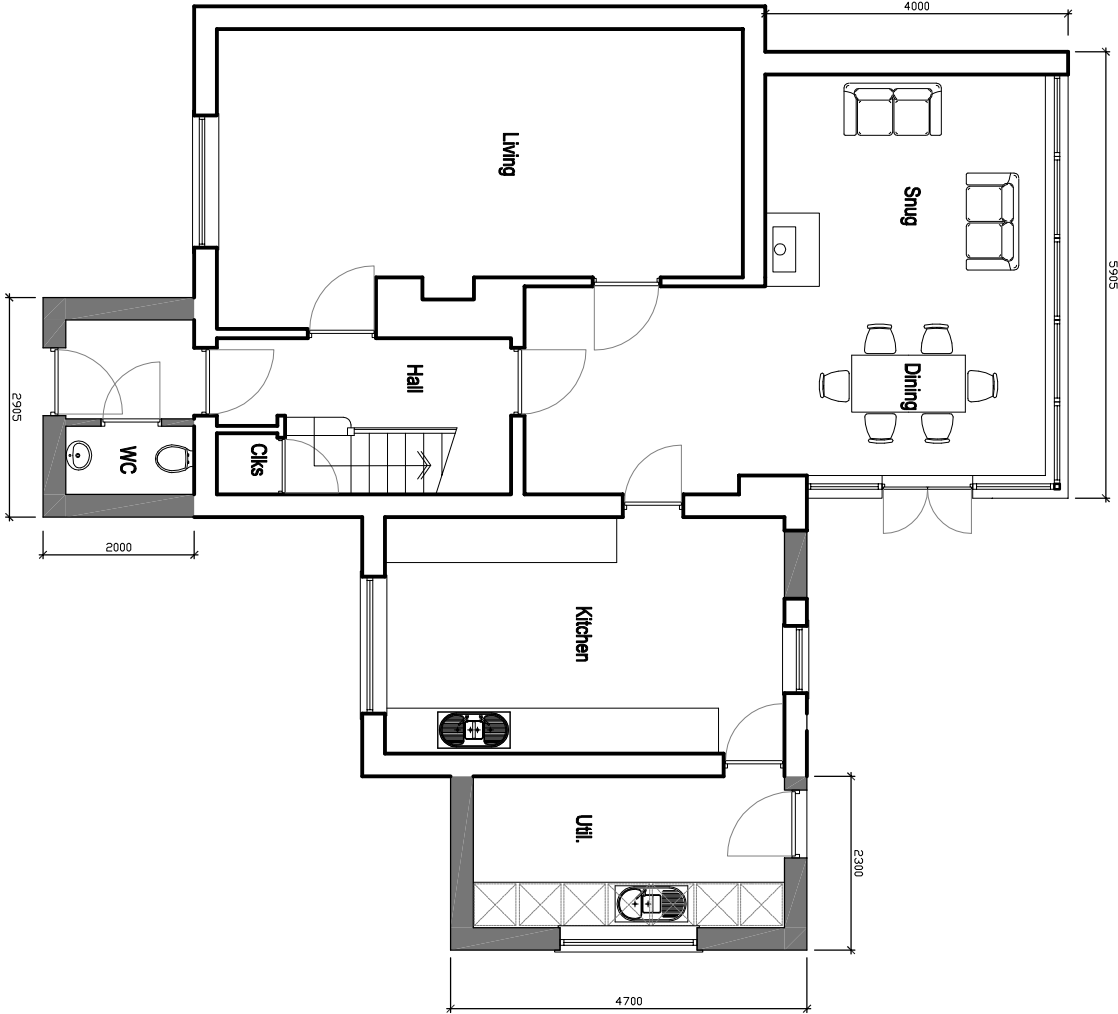

©2022 QW+Q architects Ltd 2022 | This Drawing is to be used in conjunction with all other project associated drawings and information. Do not scale from this drawing. Reproduction of this drawing without written permission from QW+Q architects is strictly prohibited. This drawing is copyright of the property of QW+Q architects, Ltd.

QW+Qarchitects The Annex Lowerfold Farm Oxwoldwistle BS54CA Tel: 01254 485848 Private Residential Housing Commercial Conservation Domestic Email: info@qw-architects.com Web: www.qw-architects.com Architects Registration Board		Client SIAN_SMITH	Scale 1:100	Sheet Size A3	Drawing Status PLANNING	Job Number 22-046	Drawn By AW	Checked AW
Project 8_QUEENSWAY WADDINGTON		Drawing Title PROPOSED_GROUND FLOOR_PLAN				Drawing Number PL/06	Revision A	Final Issue JULY_2022