


Notes:

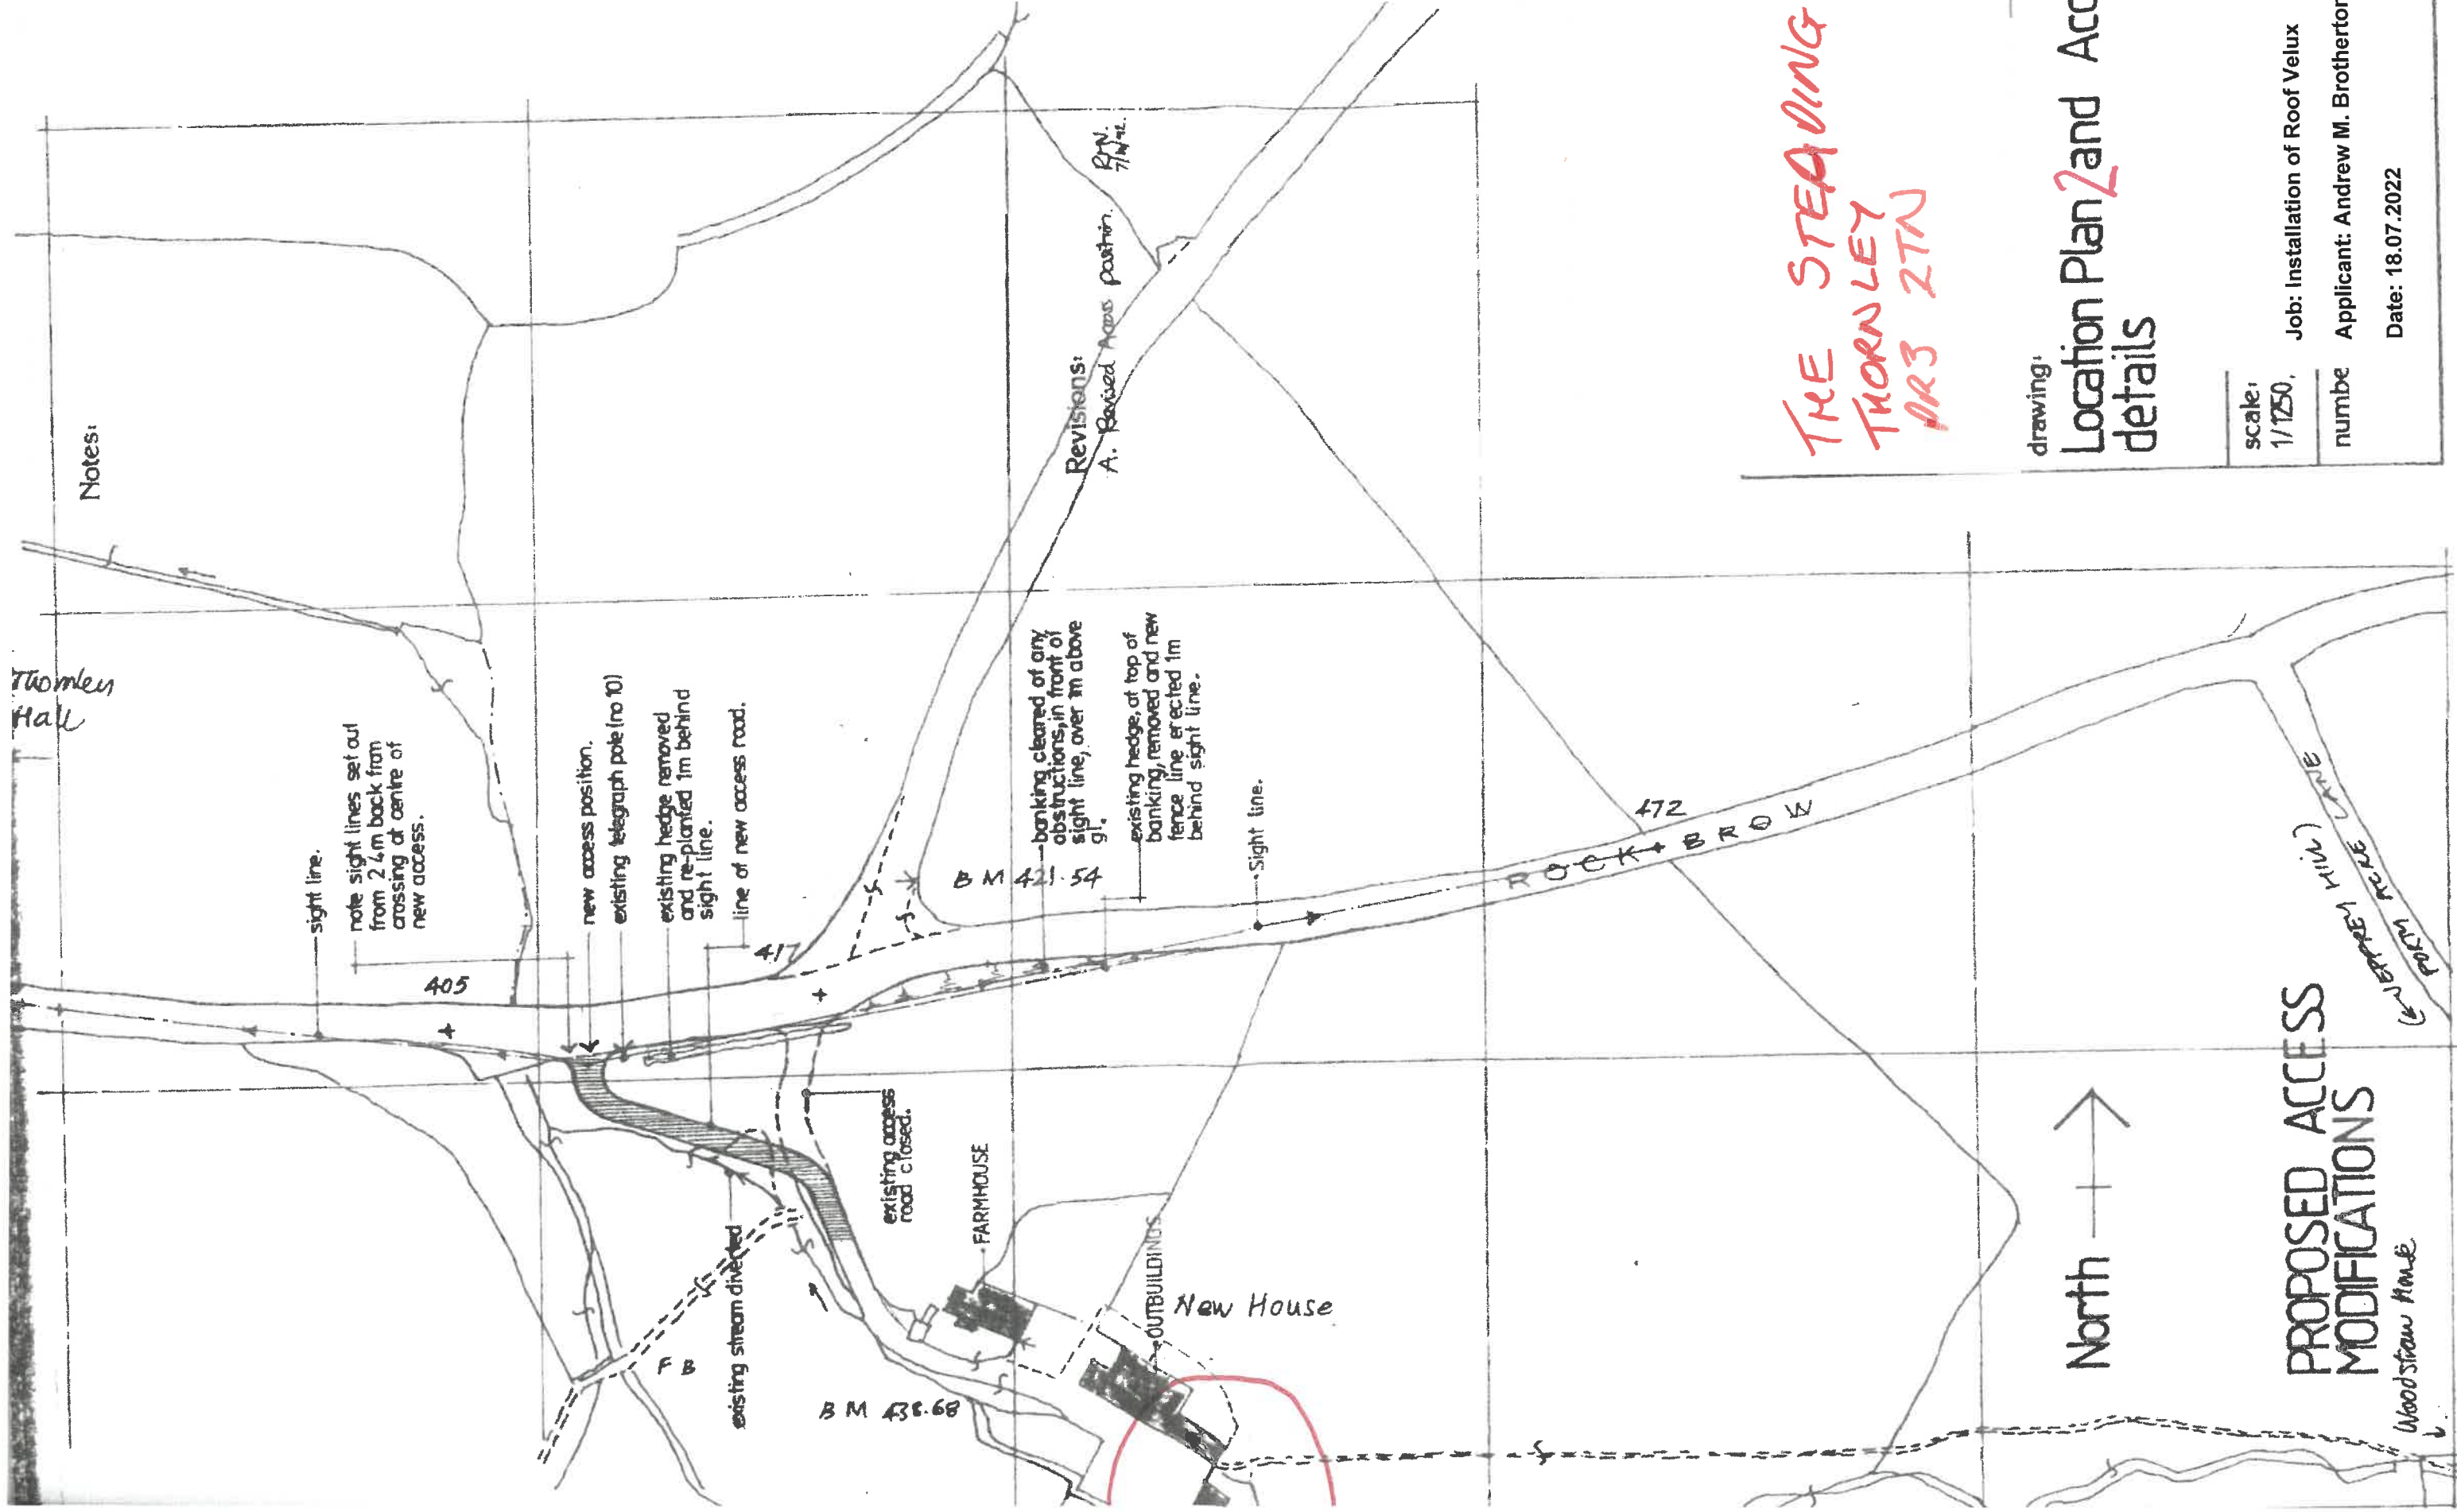

drawing:

Location Plan 2 and Access details

scale:
1/1250.

numbe

Job: Installation of Roof Velux

Applicant: Andrew M. Brotherton

Date: 18.07.2022

1/1/68