
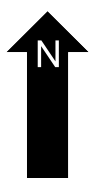
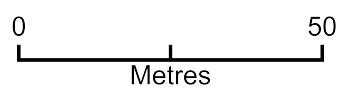


3 Hall Trees Barn, Hough Clough Lane, Chipping, PR3 2NT Solar Panels

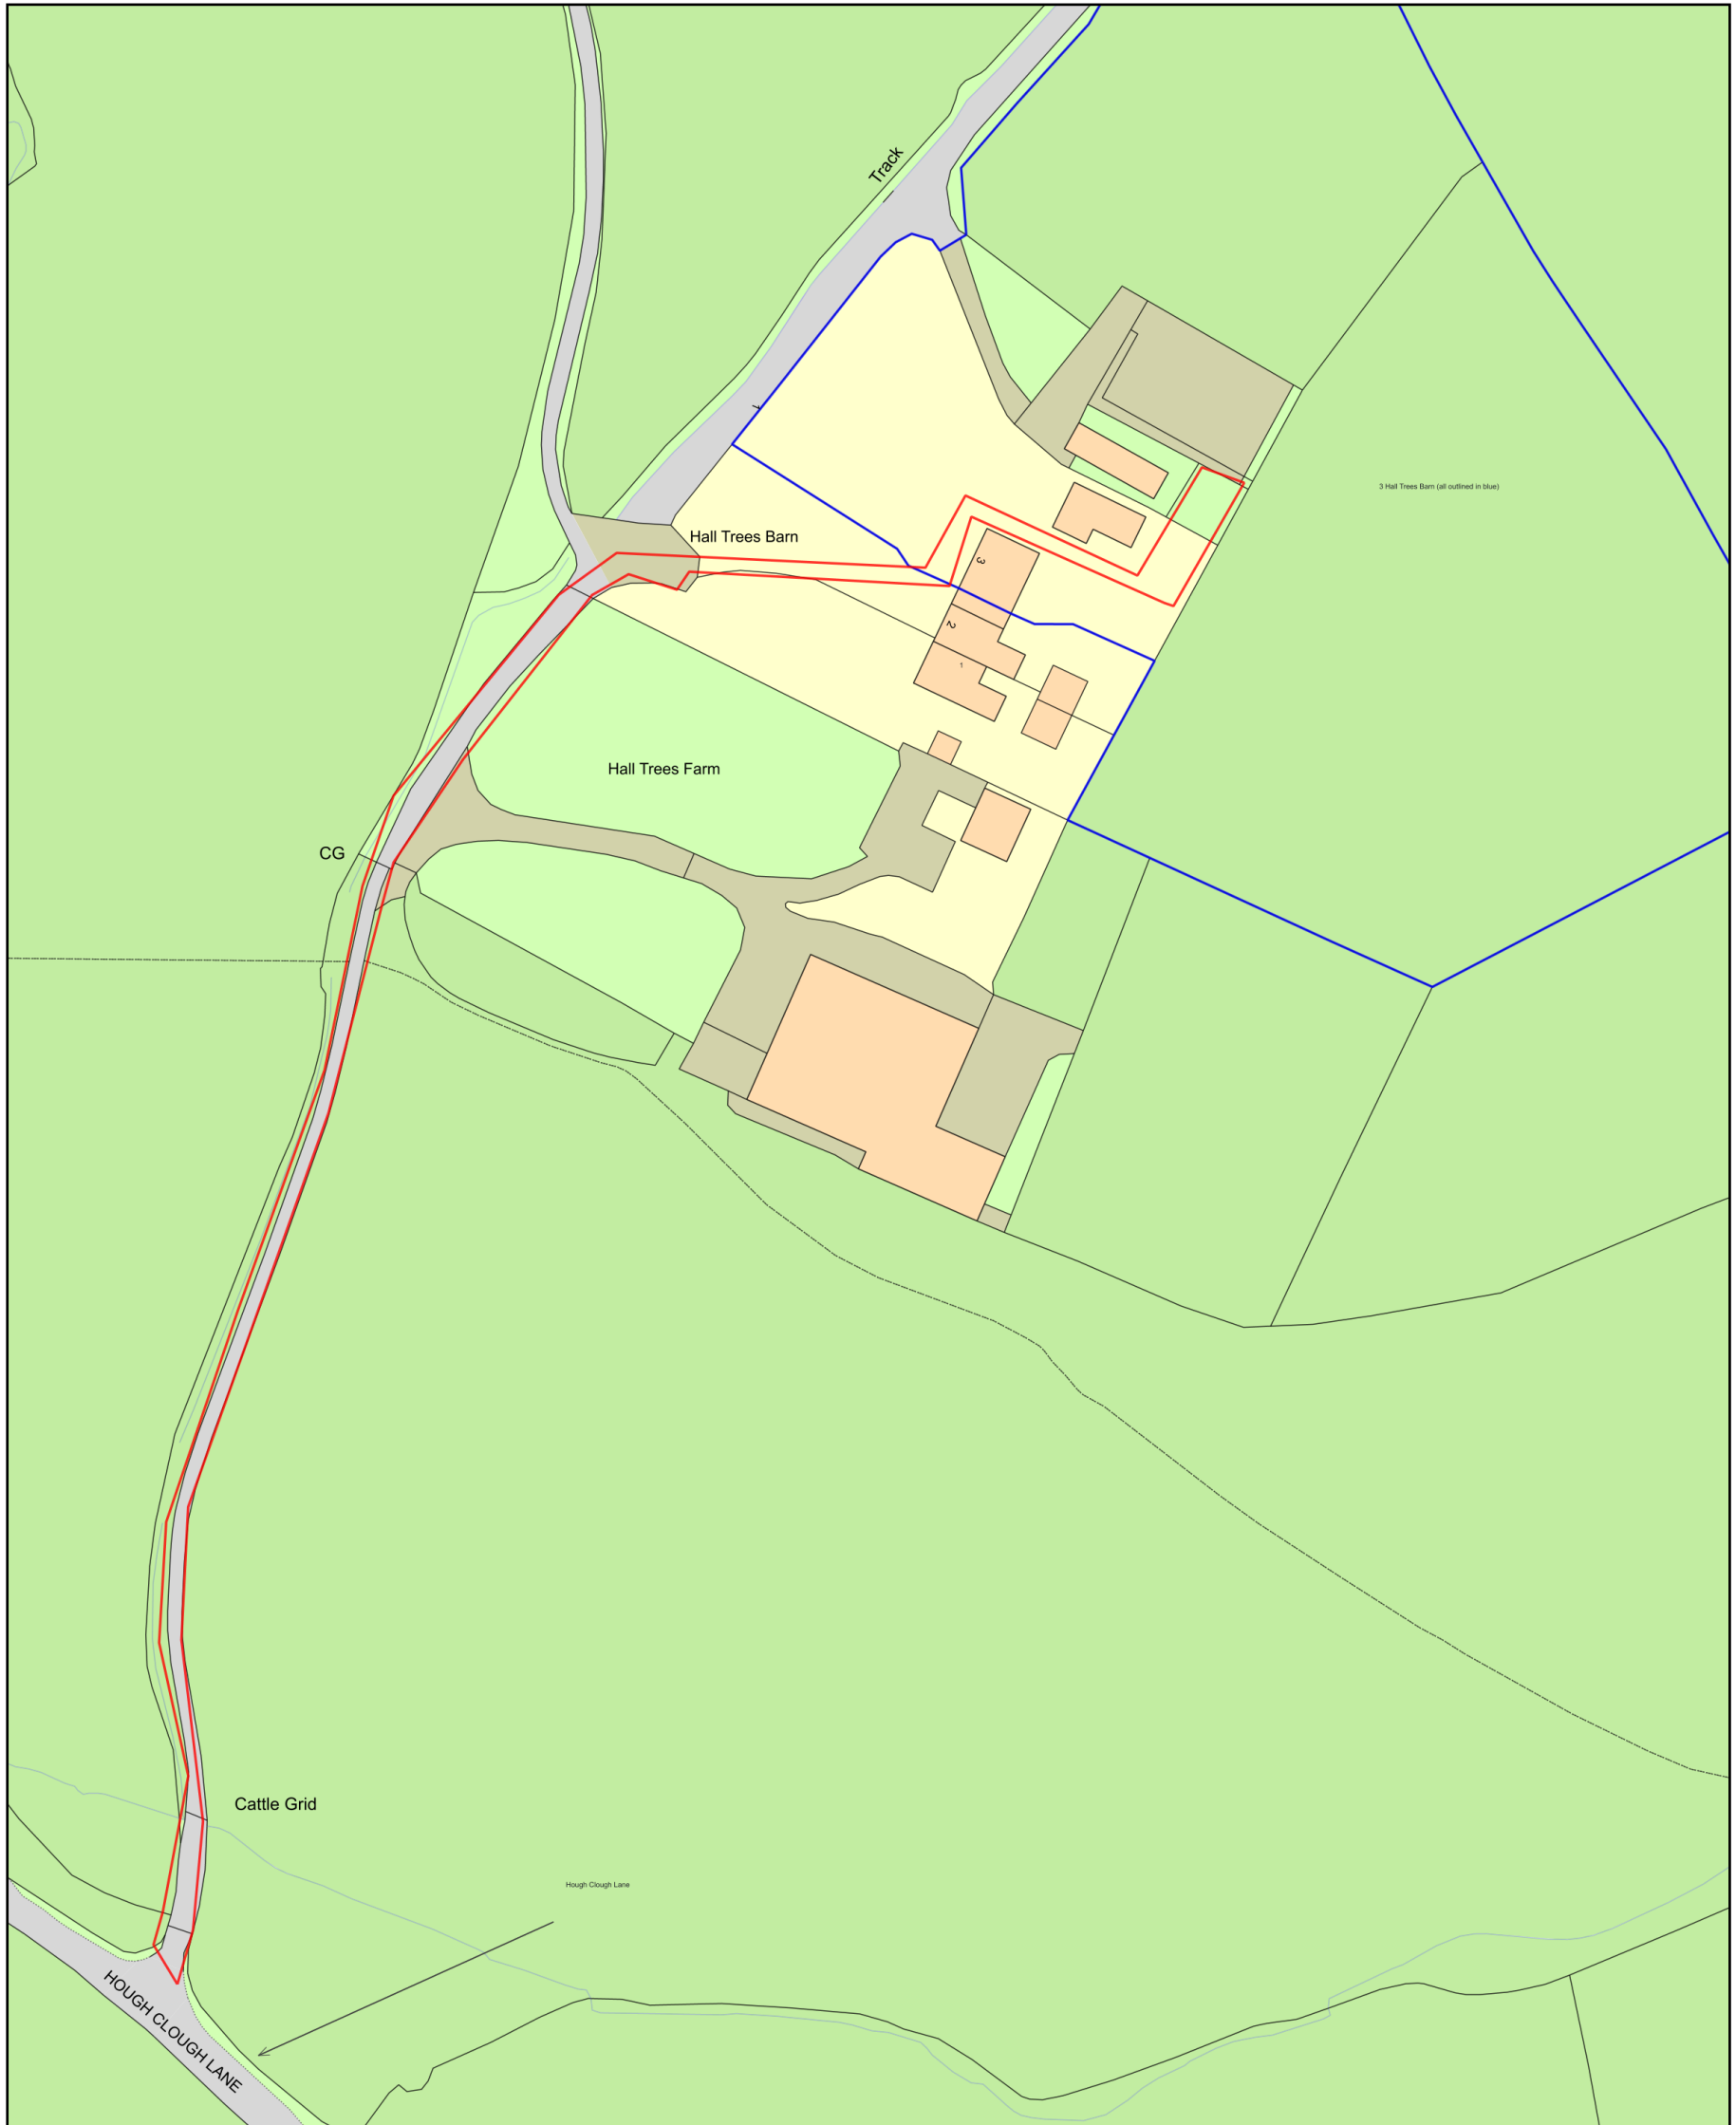

Plan Produced for: RVBC - Planning Dept

Date Produced: 28 Jul 2022

Plan Reference Number / Project ID: TQRQM22209110320145 / 2022/0704

Scale: 1:1250 @ A3