



Scale drawing of front and rear

10 Talbot Street
Chipping PR3 2QE

FRONT
FACIA

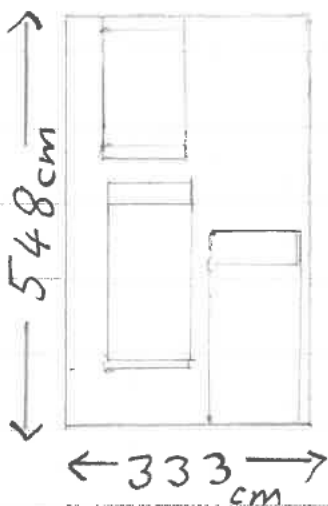

REAR
FACIA

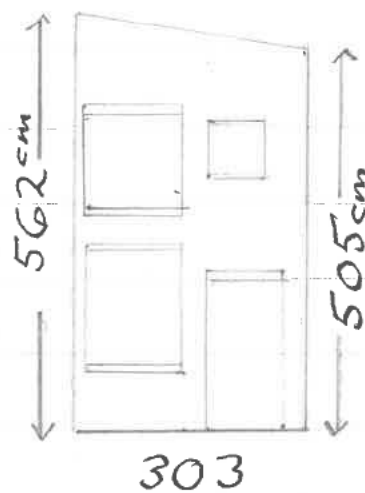

Scale 1:100


REAR VIEW

10 TALBOT ST

PR3 2QE

31/2022/0714

2/9/2022

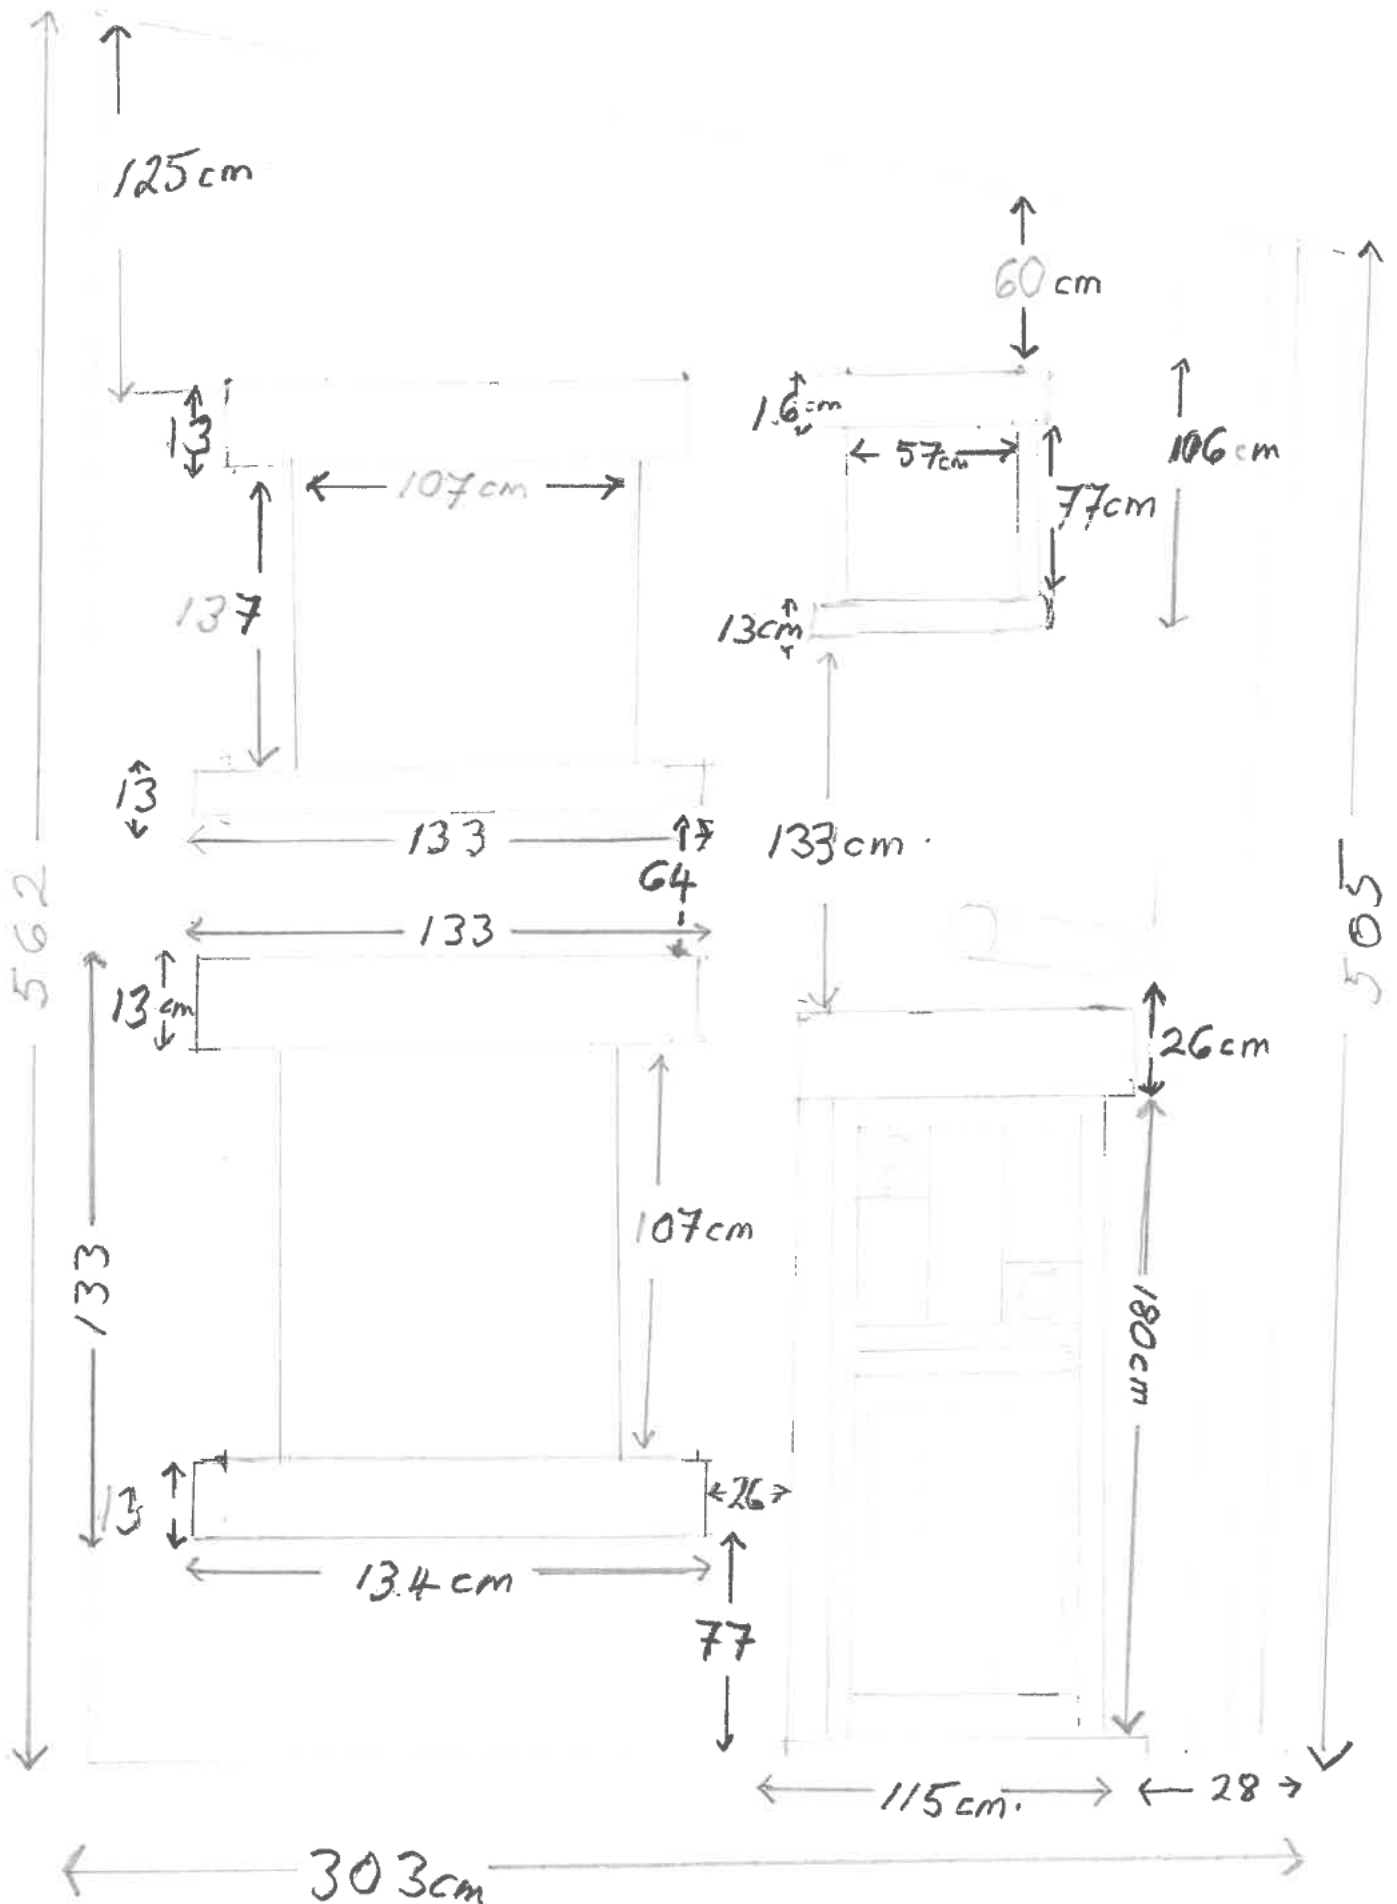

FRONT VIEW
10 TALBOT ST
PR3 2 QE

3120221 0714
21912022

