




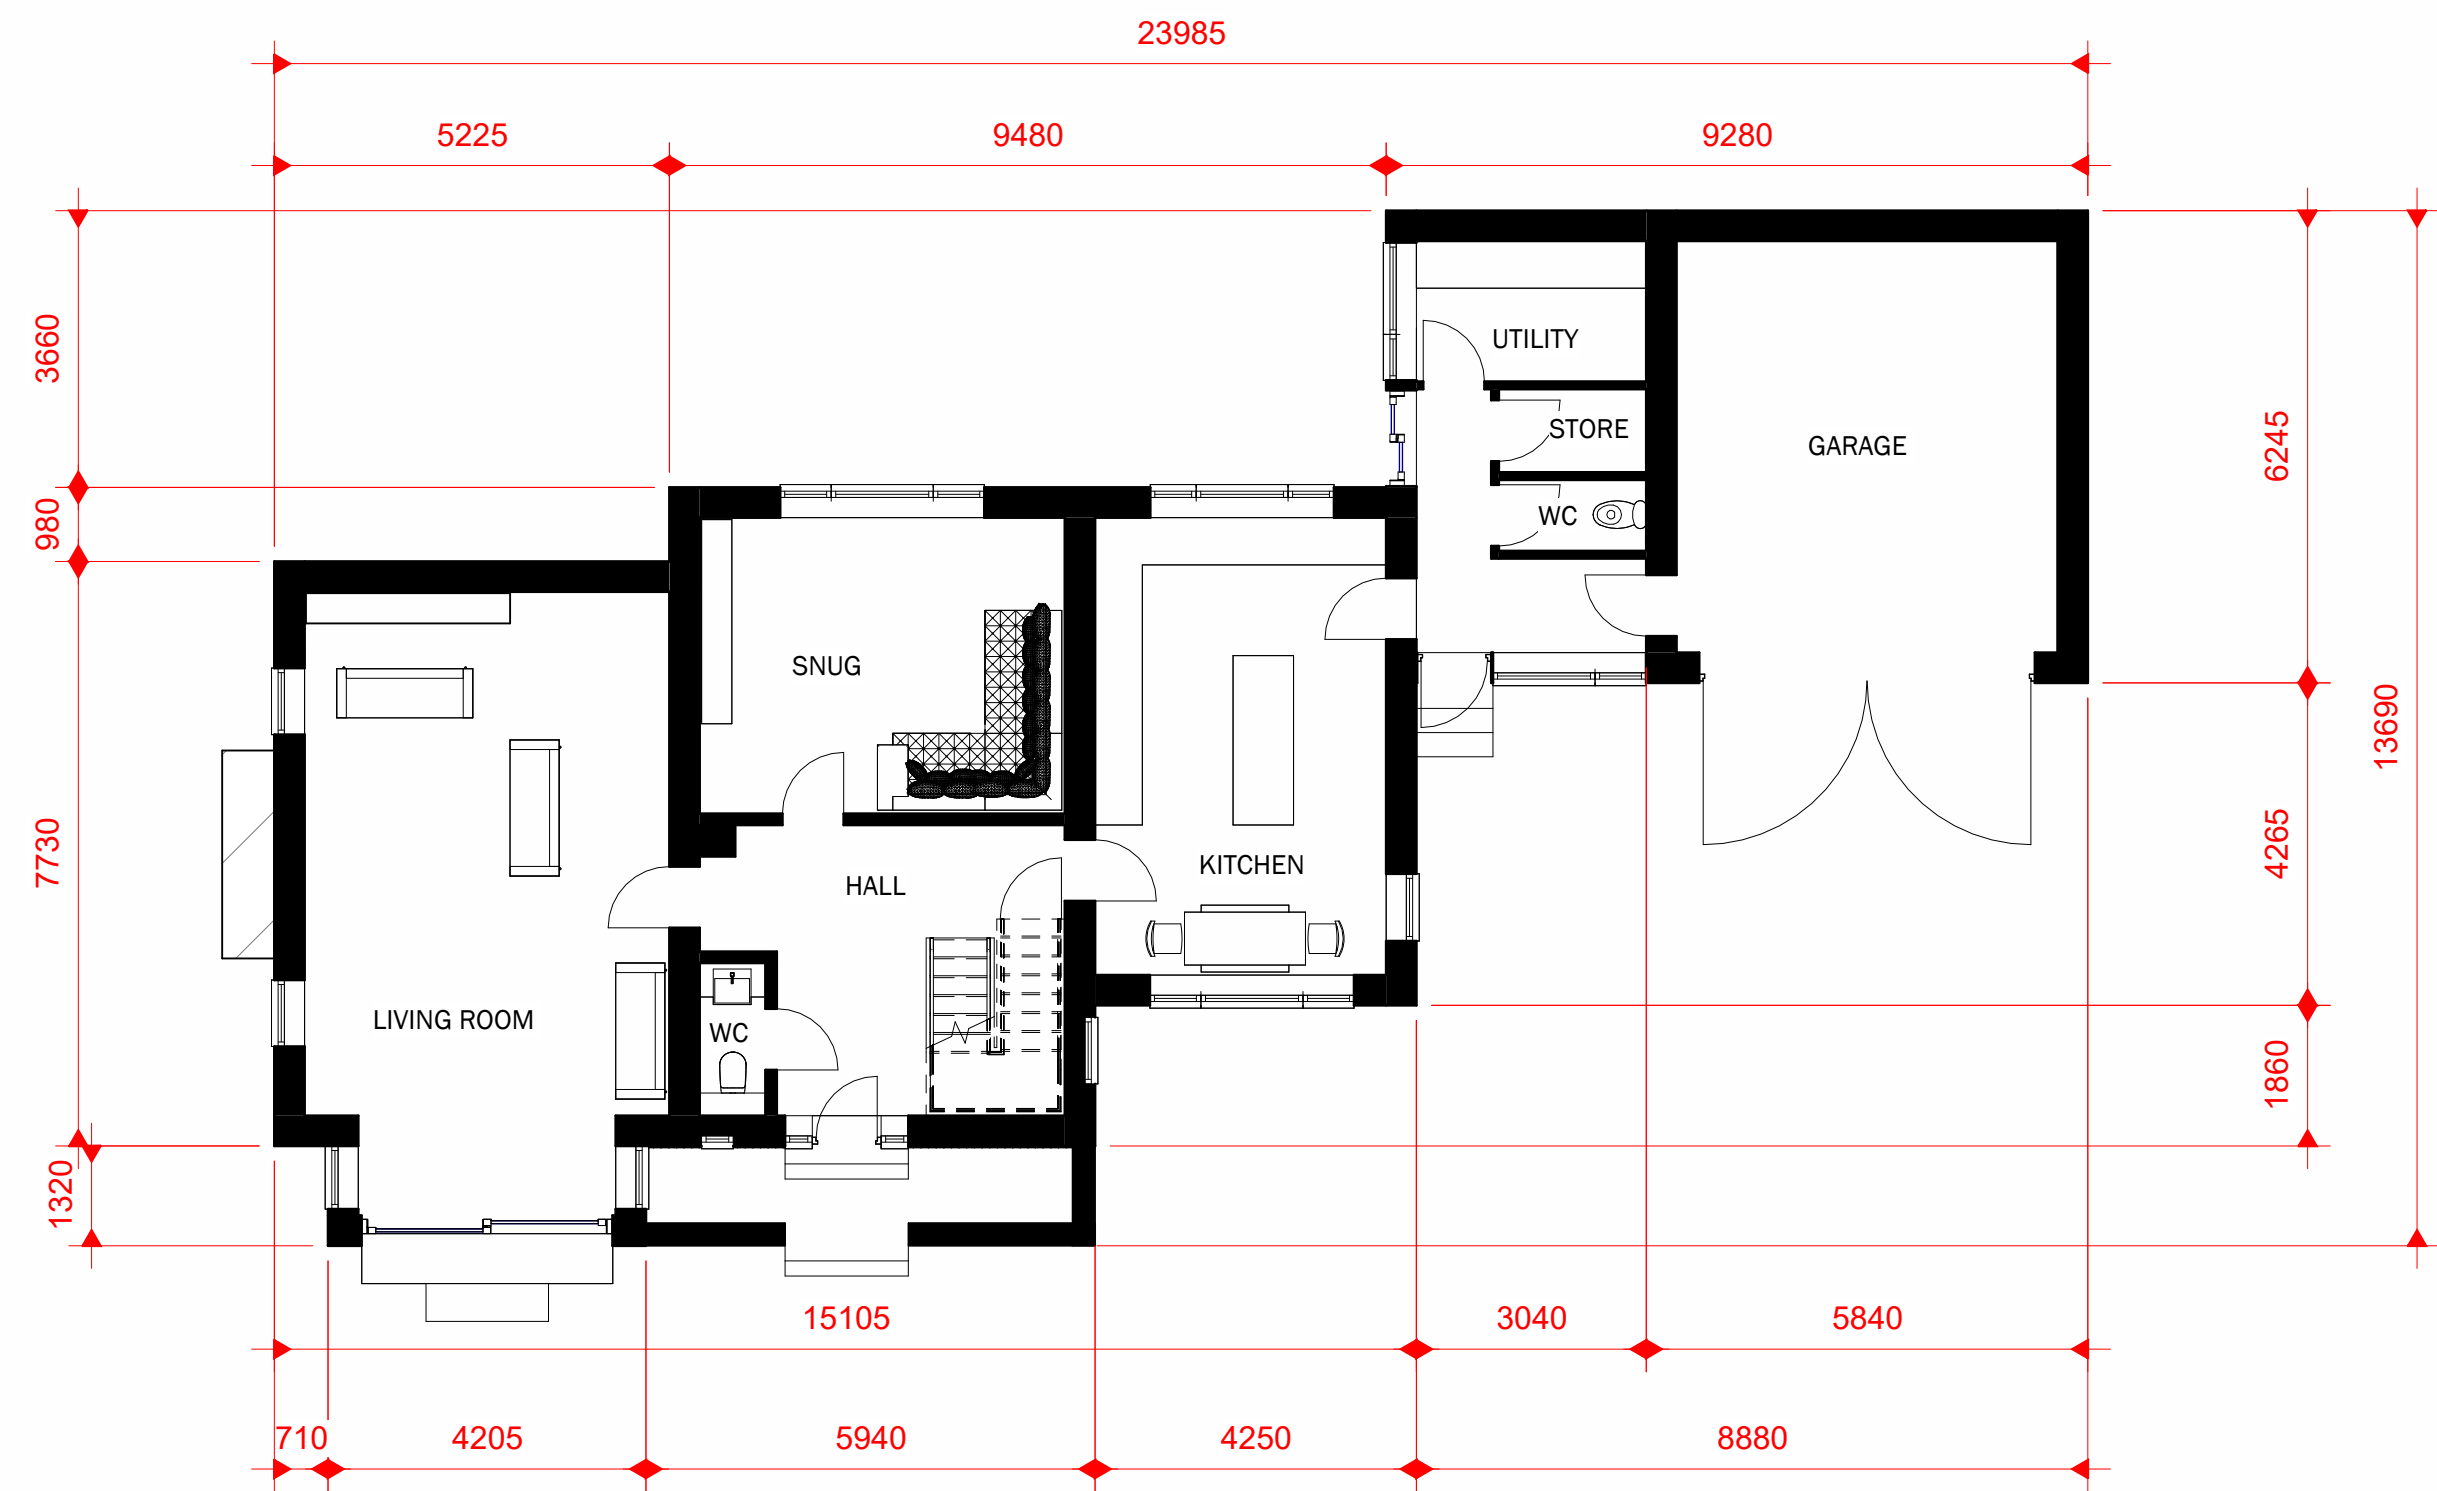


1 0 GROUND FLOOR
1 : 100

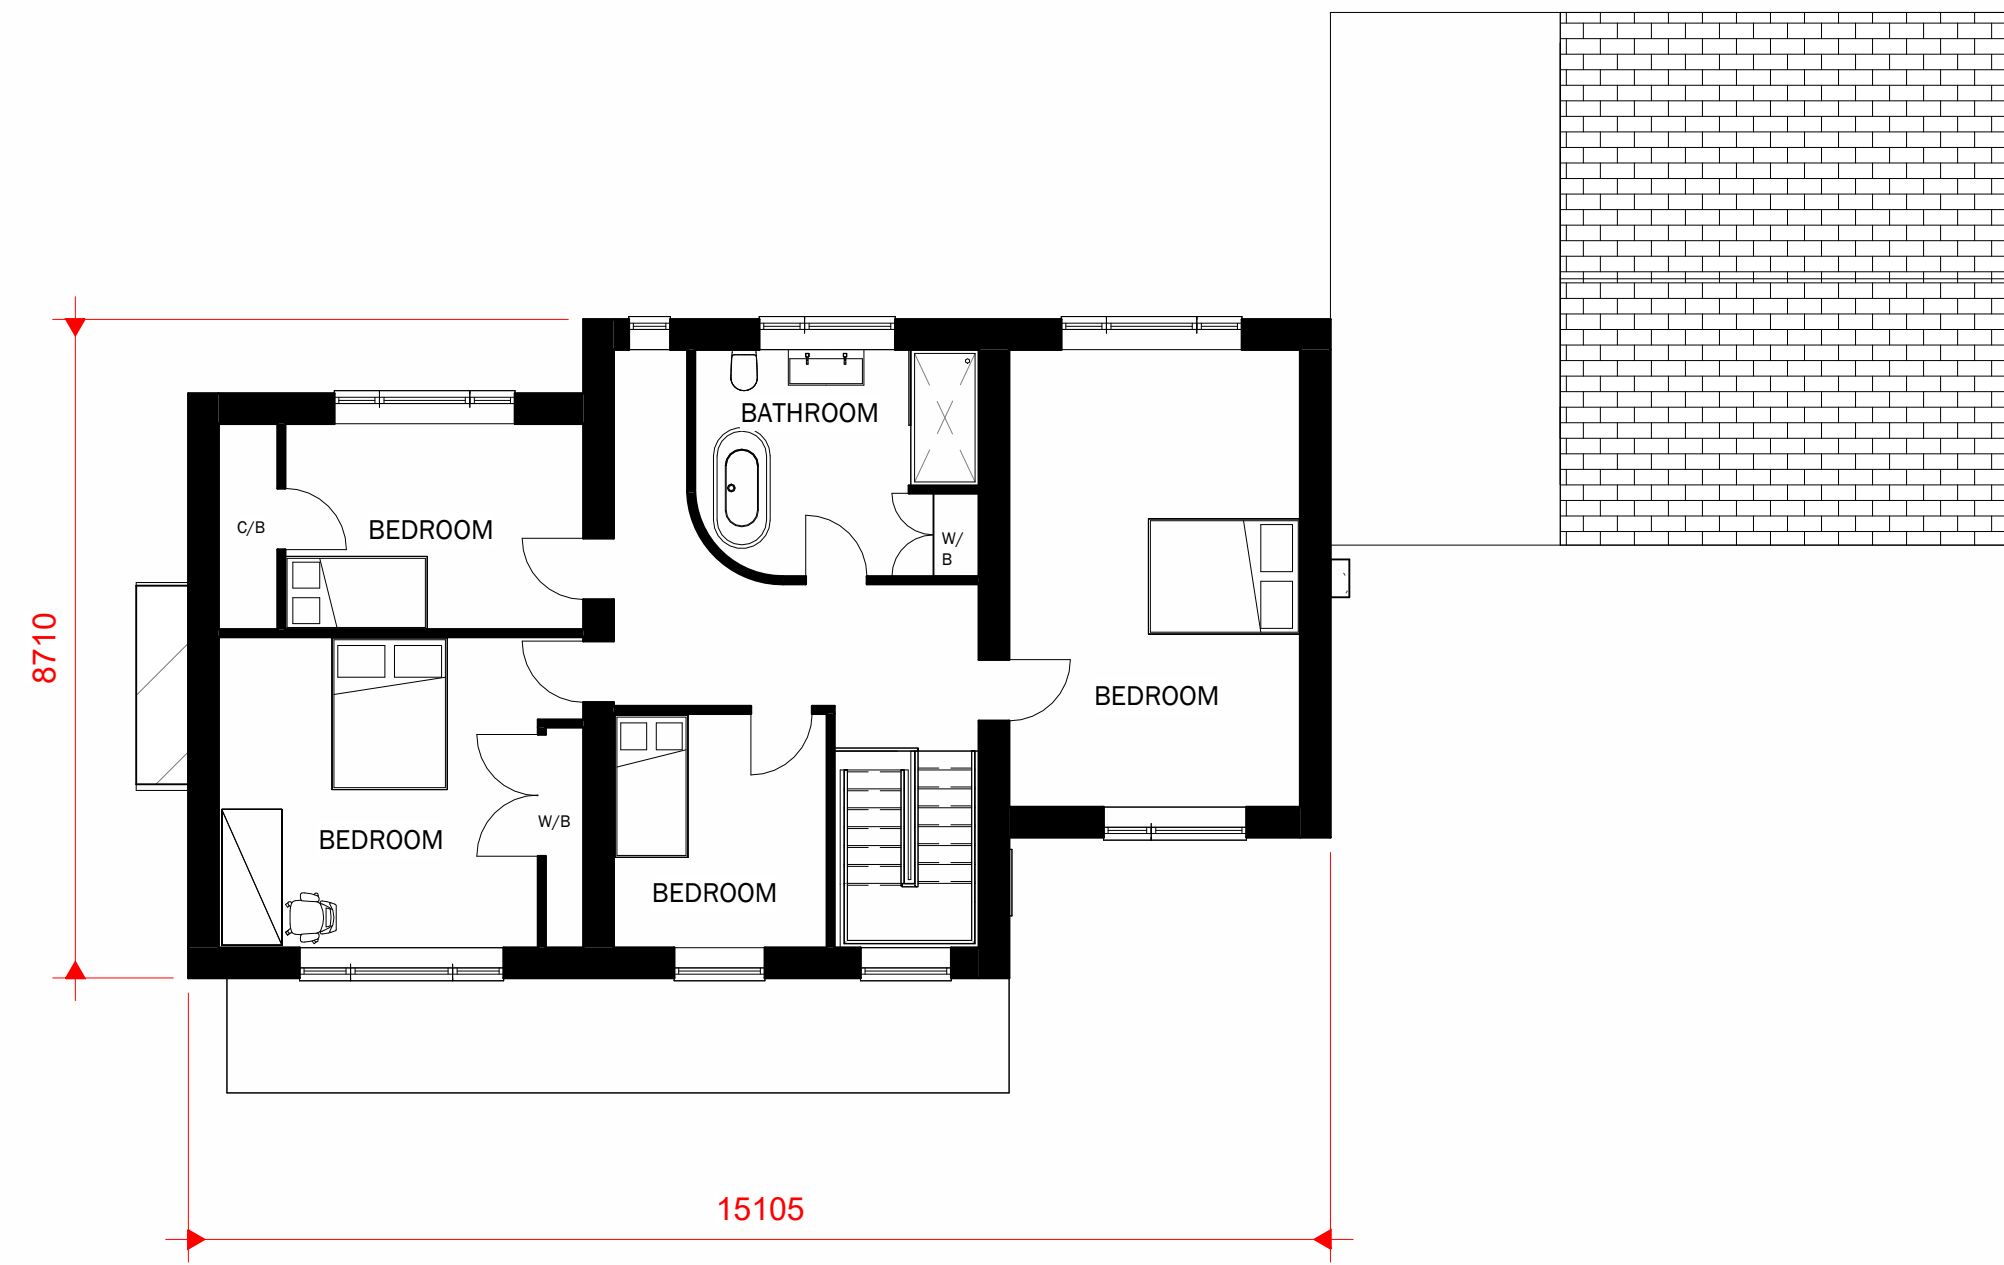


2 1 FIRST FLOOR
1 : 100

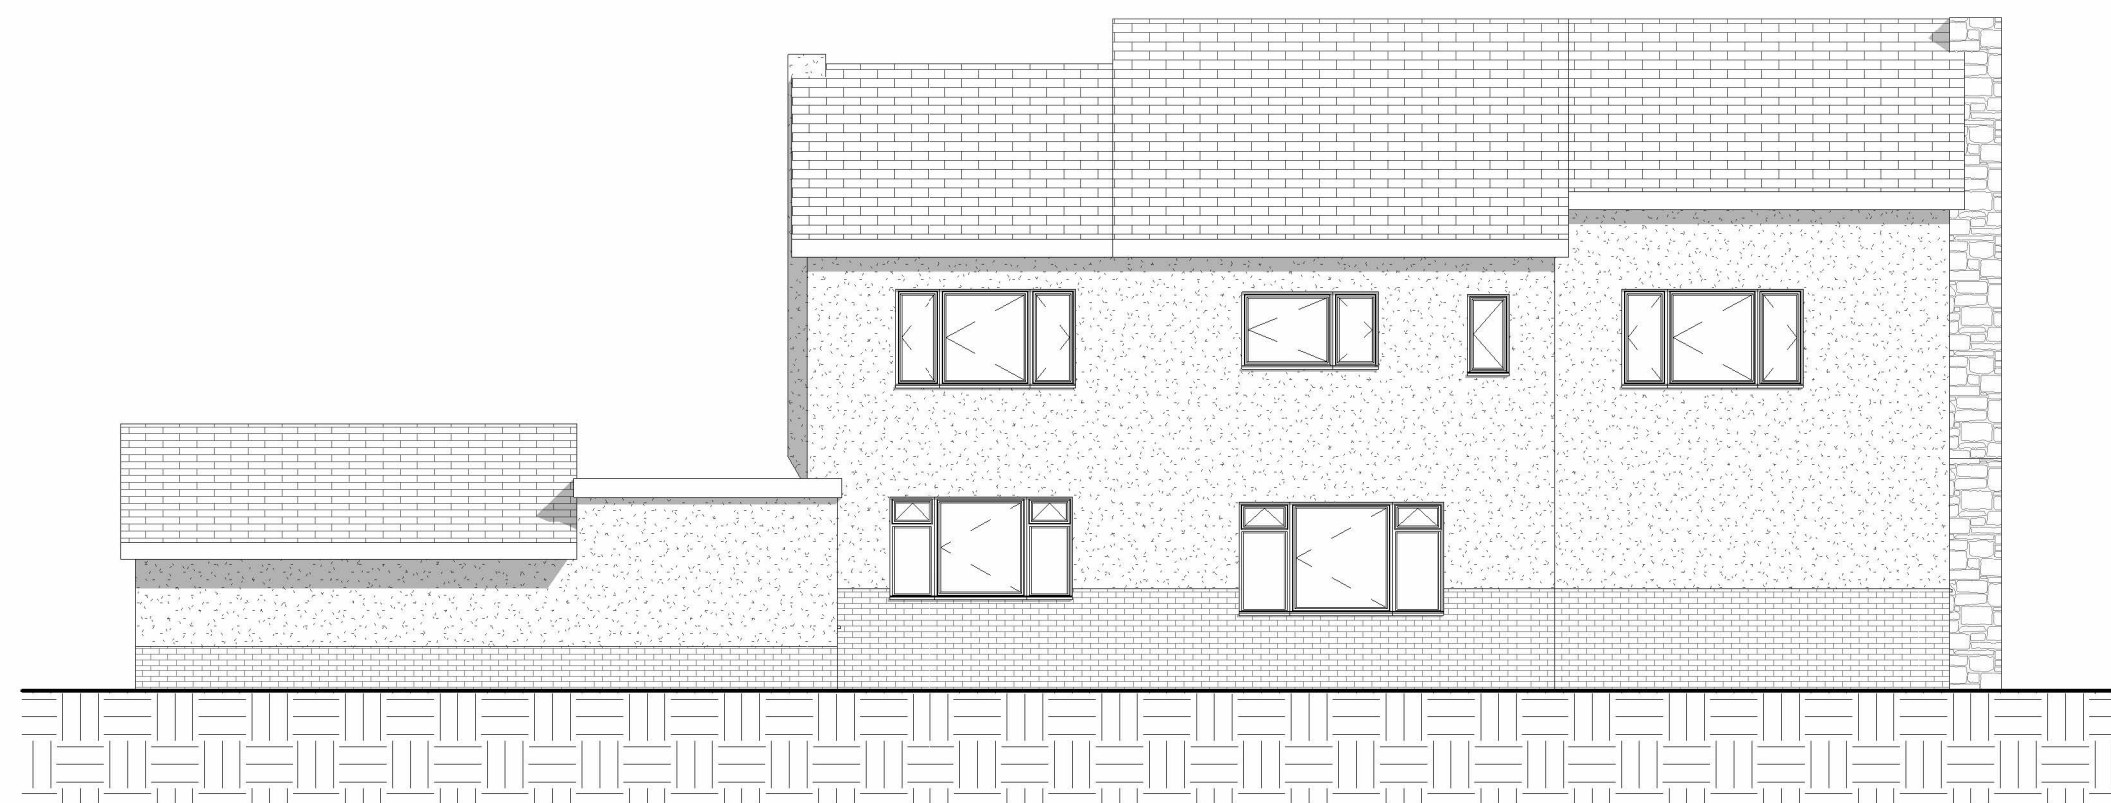


3 EXISTING NORTH
1 : 100

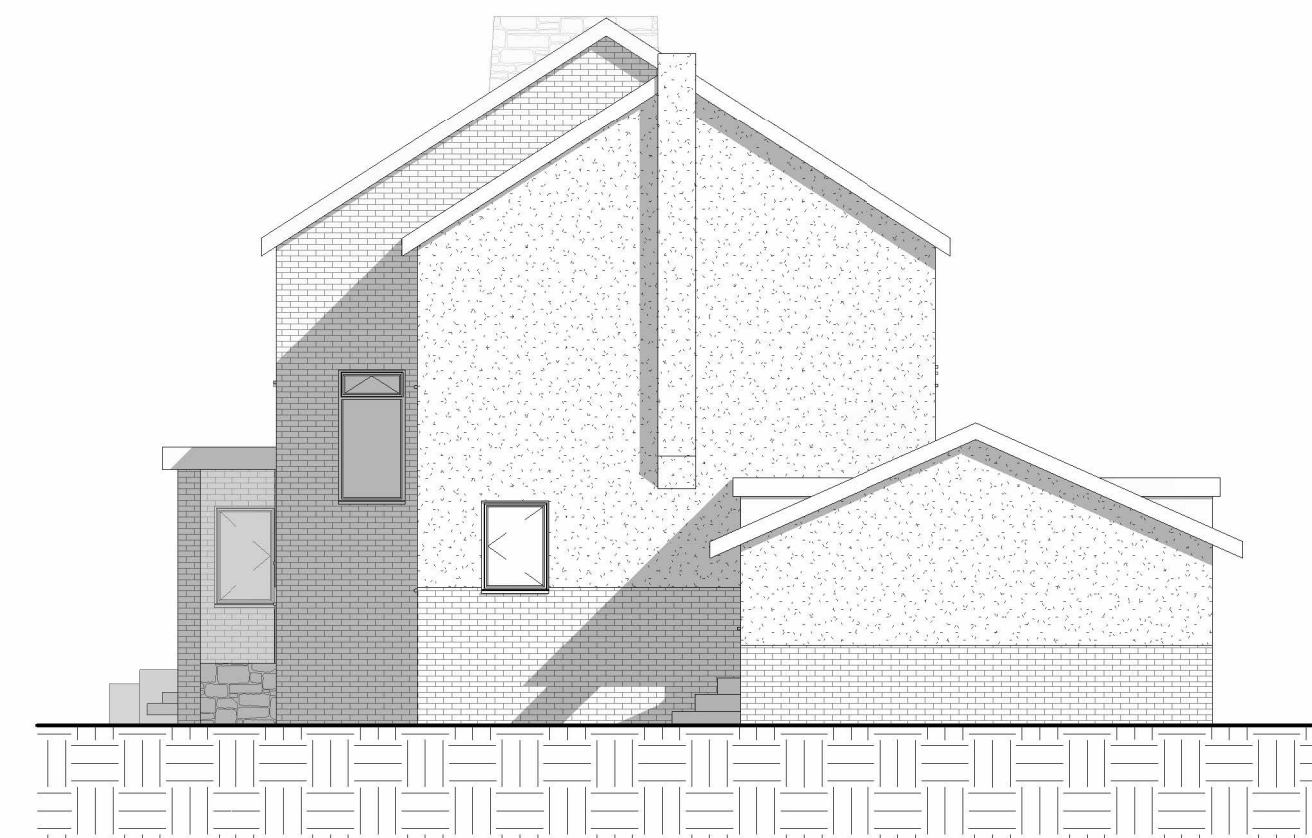

4 EXISTING EAST
1 : 100

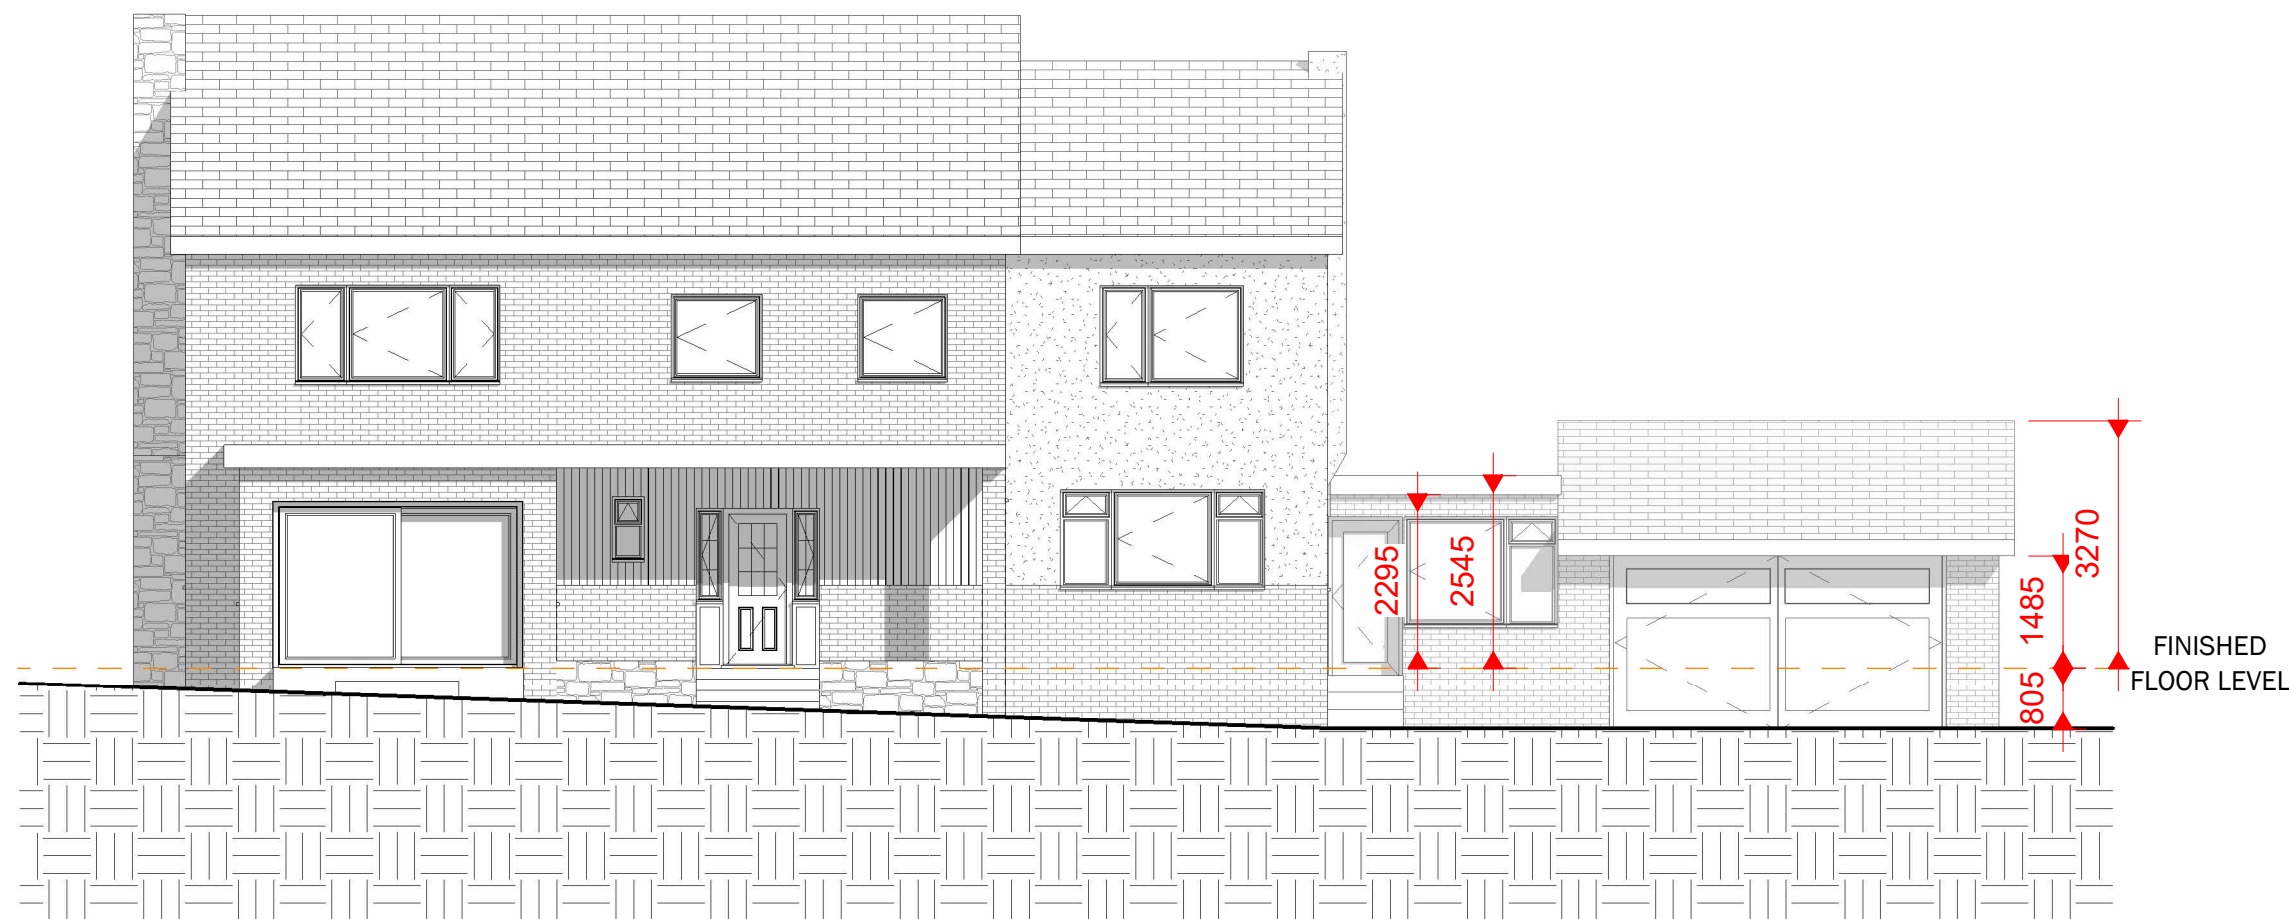

5 EXISTING SOUTH
1 : 100

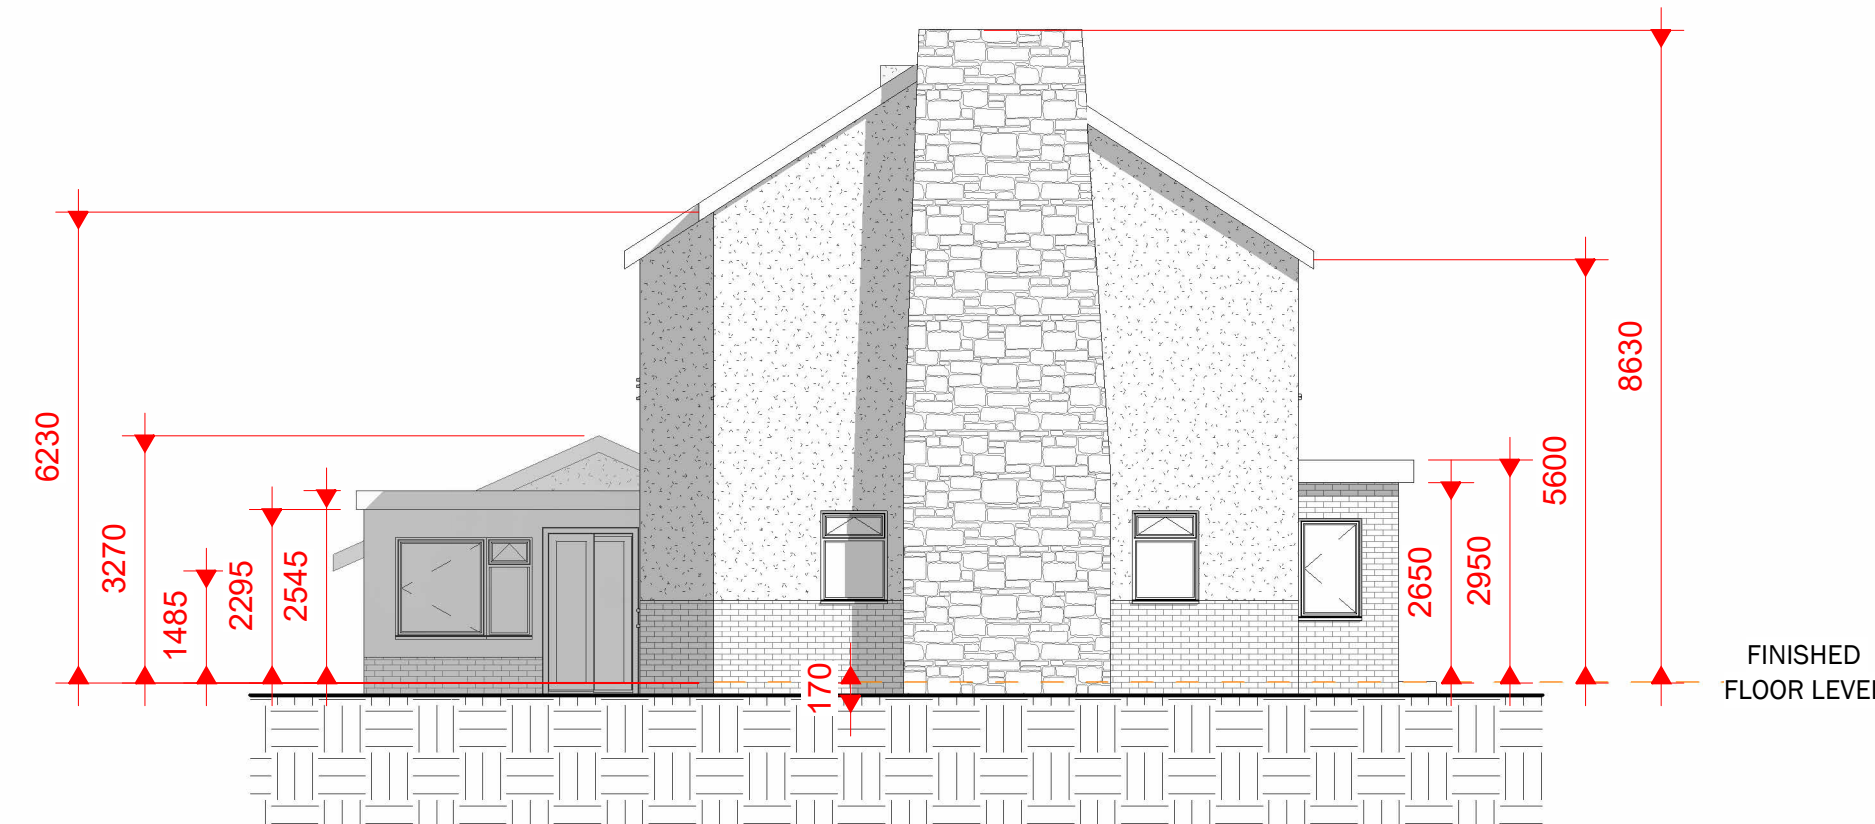

6 EXISTING WEST
1 : 100

Peter Hitchen
Architects

Marathon House
The Sidings Business Park
Whalley, BB7 9SE

01254 823 885

www.peterhitchenarchitects.co.uk

NOTES:

No.	Description	Date

CLIENT:

MR & MRS HENSHAW

PROJECT:

WHINSFIELD, WHINS LANE,
SIMONSTONE

SHEET:

EXISTING PLANS &
ELEVATIONS

Project number PHA/659

Date 19/07/2022

Drawn by DC

Checked by PH

A1.3

Scale 1 : 100

Sheet size A1