
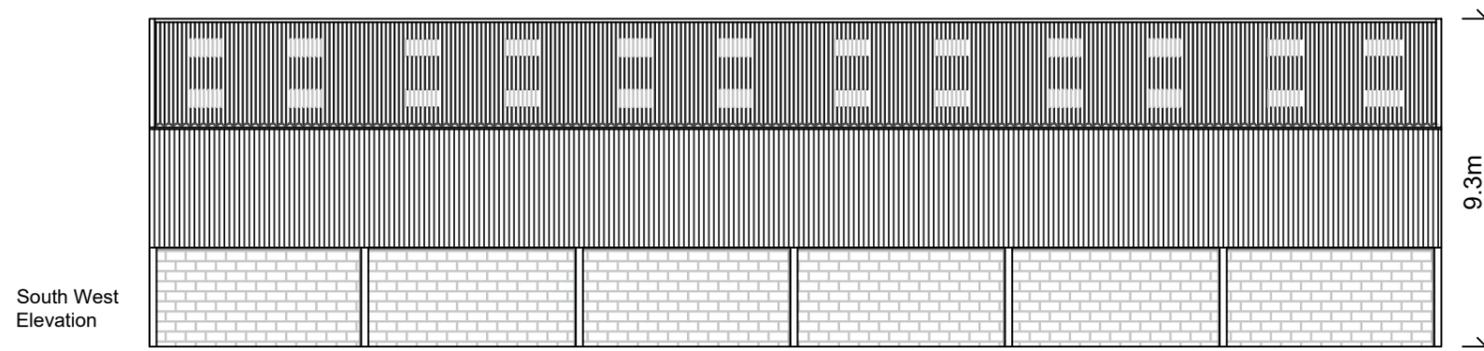
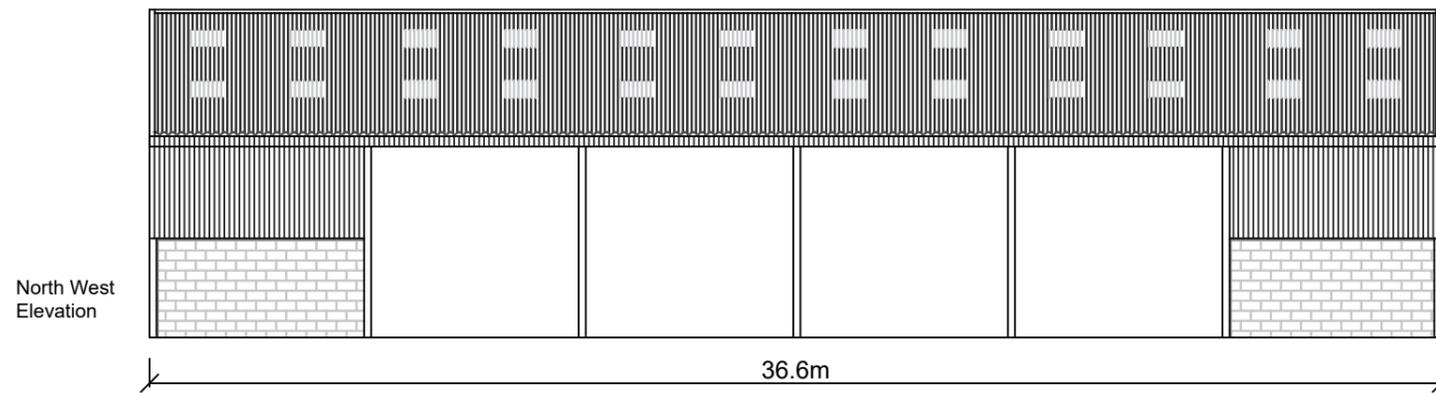
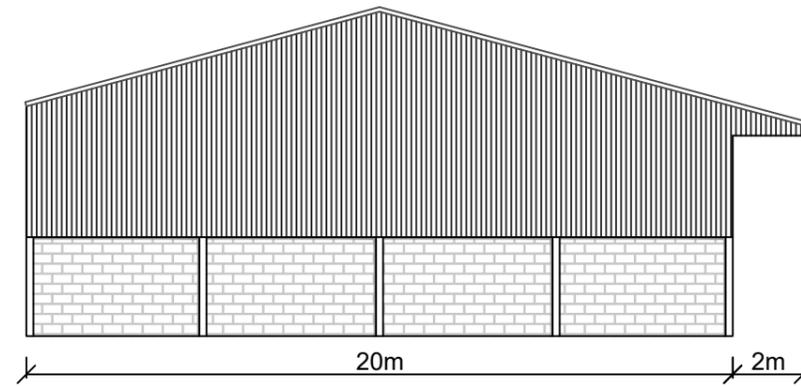


Materials:

- Walls:**
- Concrete block work
 - Vandyke brown metal cladding
- Roof:**
- Vandyke brown box profile metal cladding
 - Clear perspex roof lights

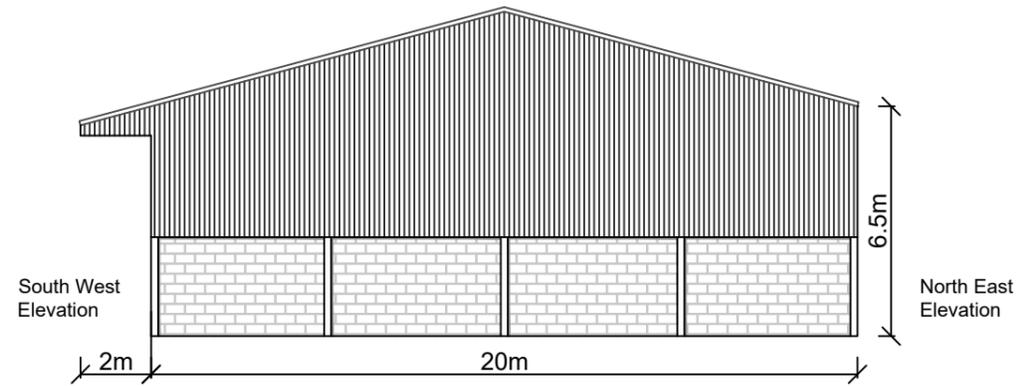

Dwg No.: TS348-1

Revision:

Client: W Horner, Higher Heights Farm

Project: New Agricultural Building

Title: Elevations

Date: 17 June 2022

Drawn by: T Simpkins



Scale 1:200
 Sheet Size A3