



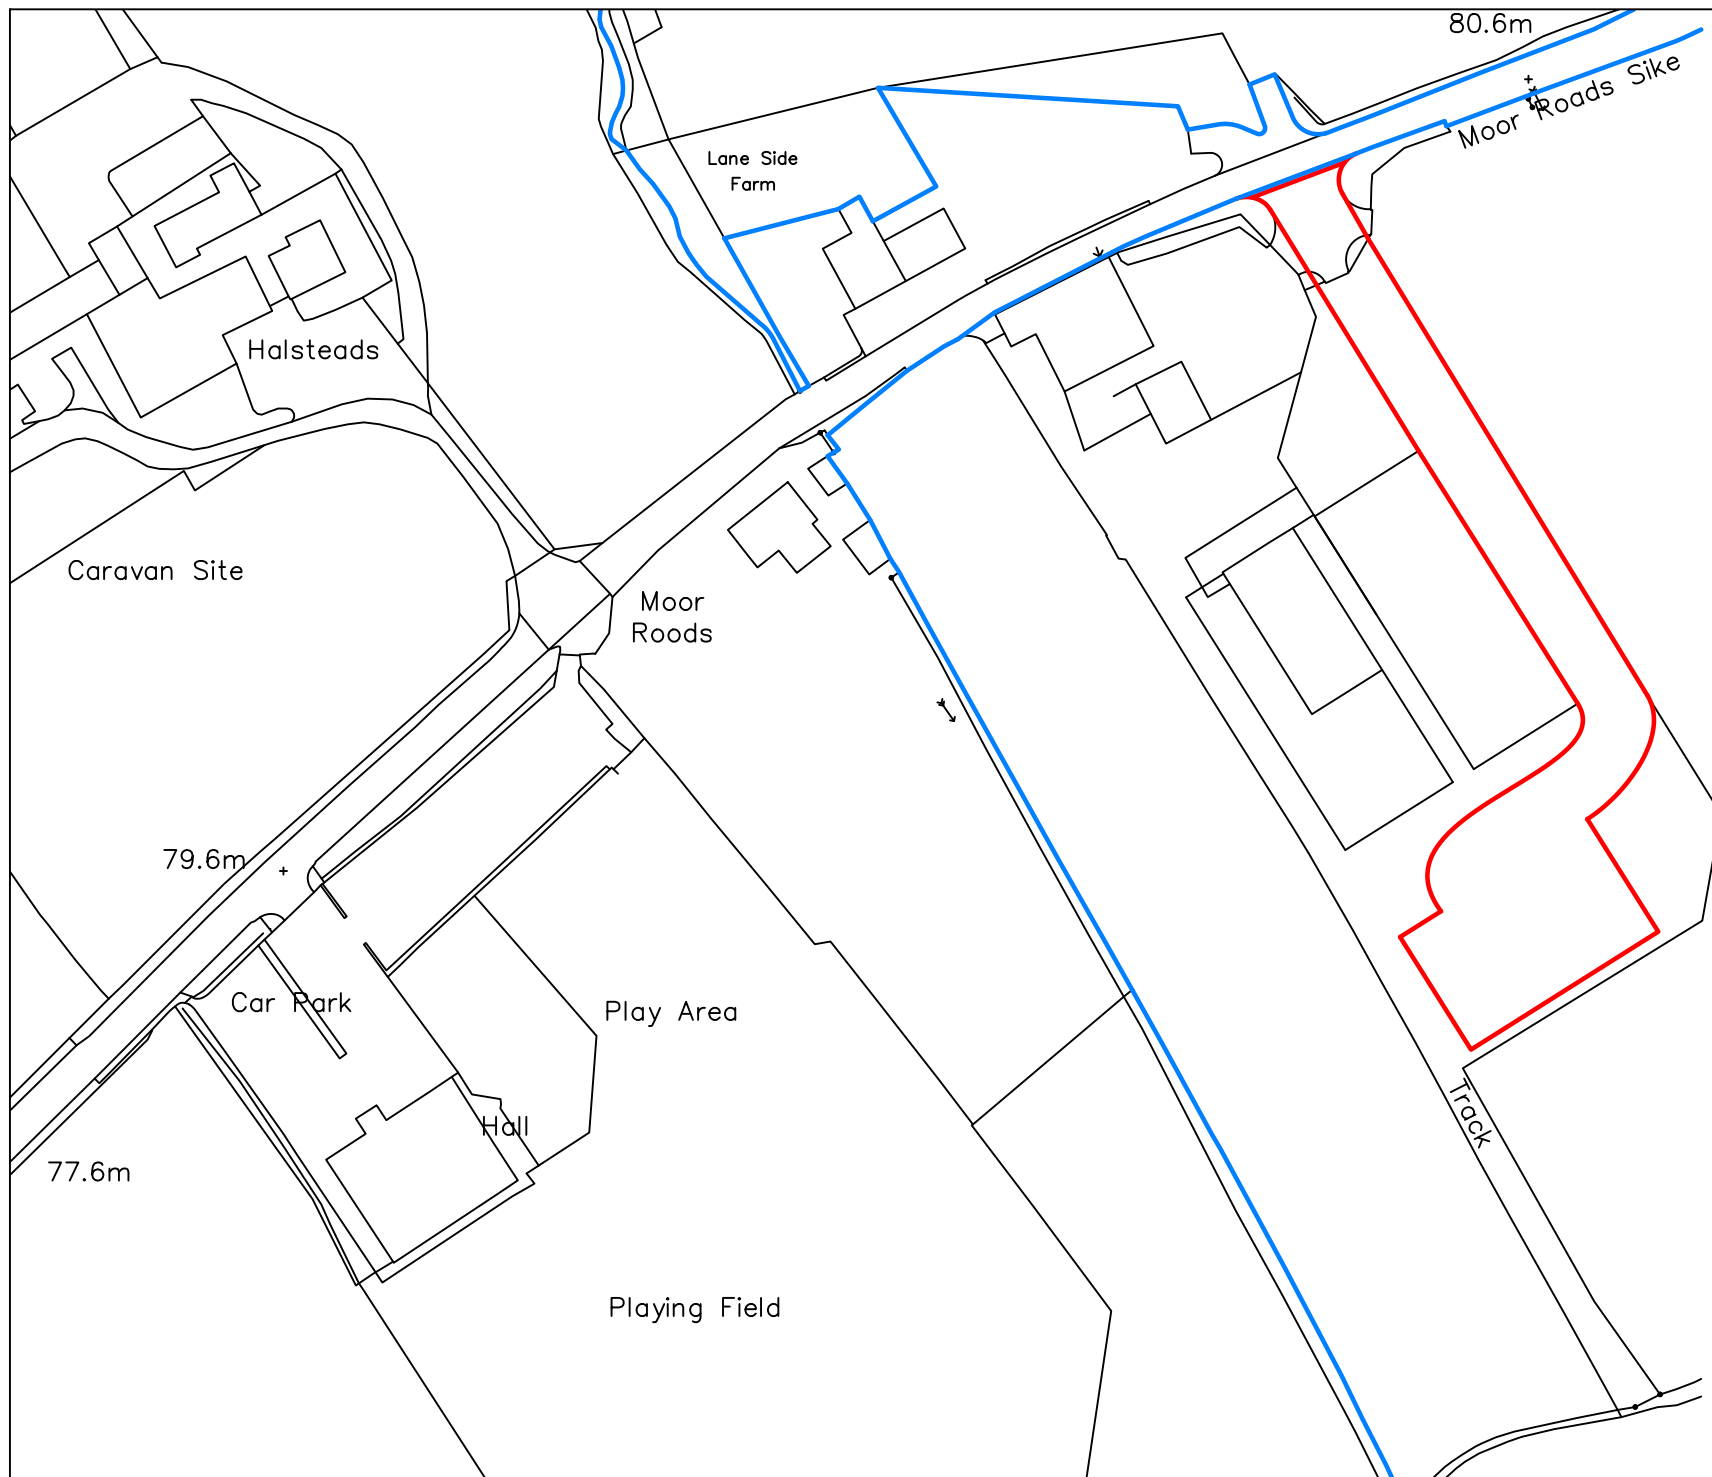

WBW Surveyors Ltd
Skipton Auction Mart
Gargrave Road
Skipton, BD23 1UD

T: 01756 692900
F: 01756 692901
E: info@wbwsurveyors.co.uk

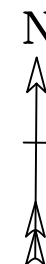

Dwg No.: TS348-4

Revision:

Client: W Horner, Higher Heights Farm

Address: Lane Side Farm, West Bradford, Clitheroe BB7 4QH

Project: New Agricultural Building

Title: Site Location Plan

Date: 30 August 2022

Drawn by: T Simpkins

0 Metres 50
Scale 1:2500
Sheet Size A4