
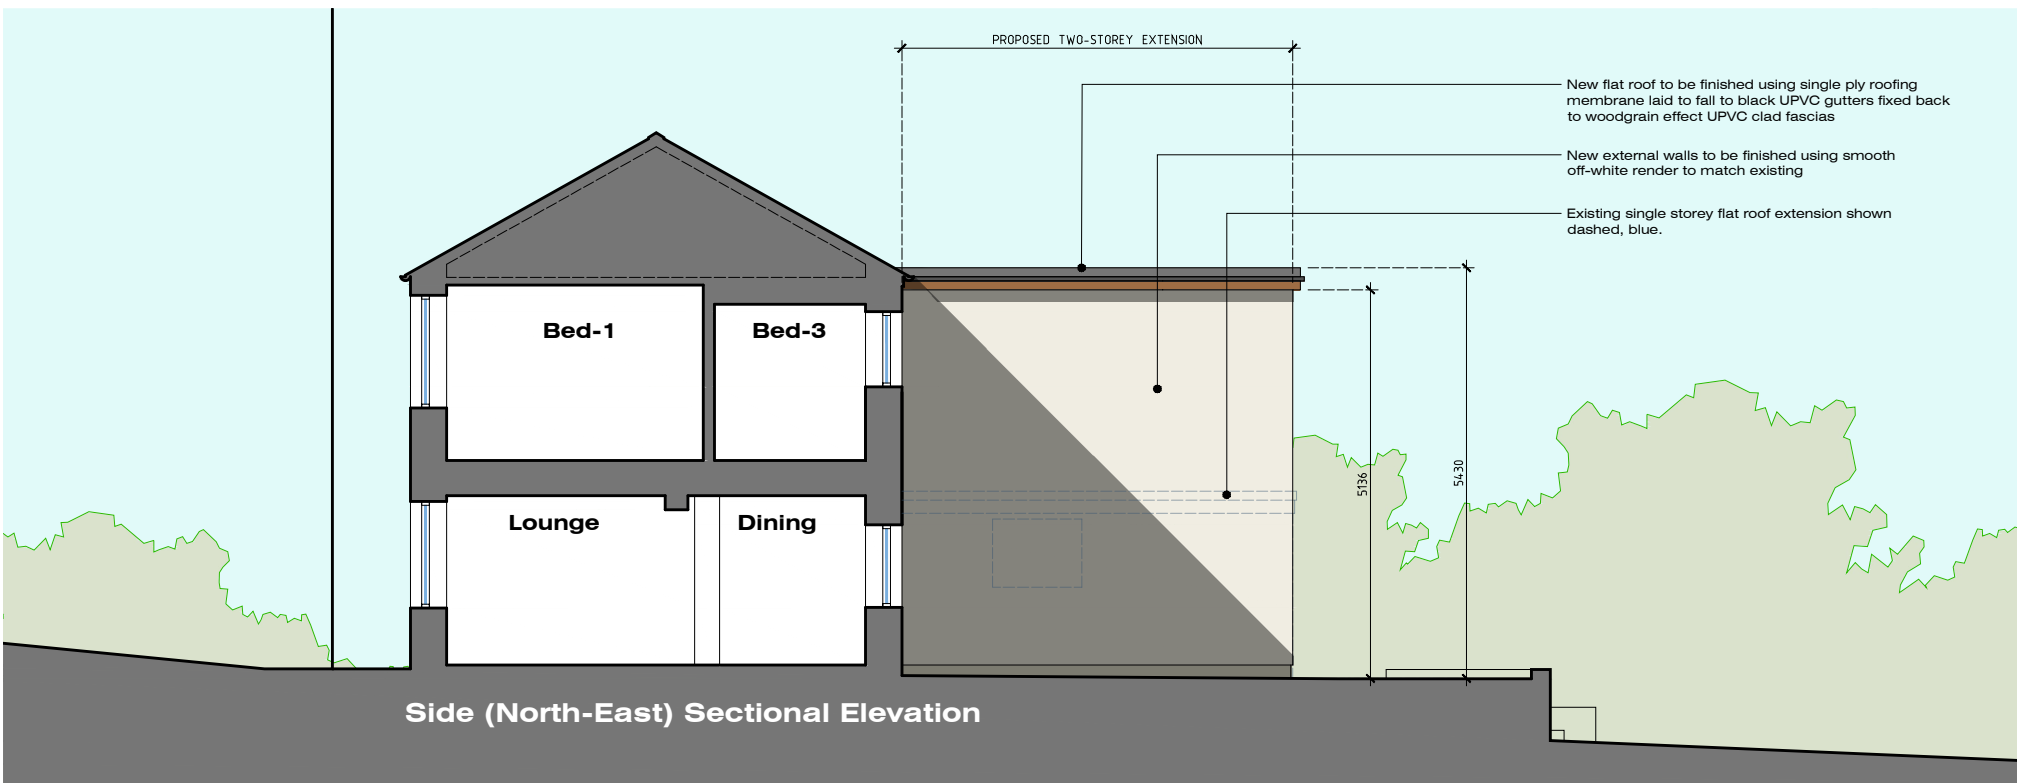
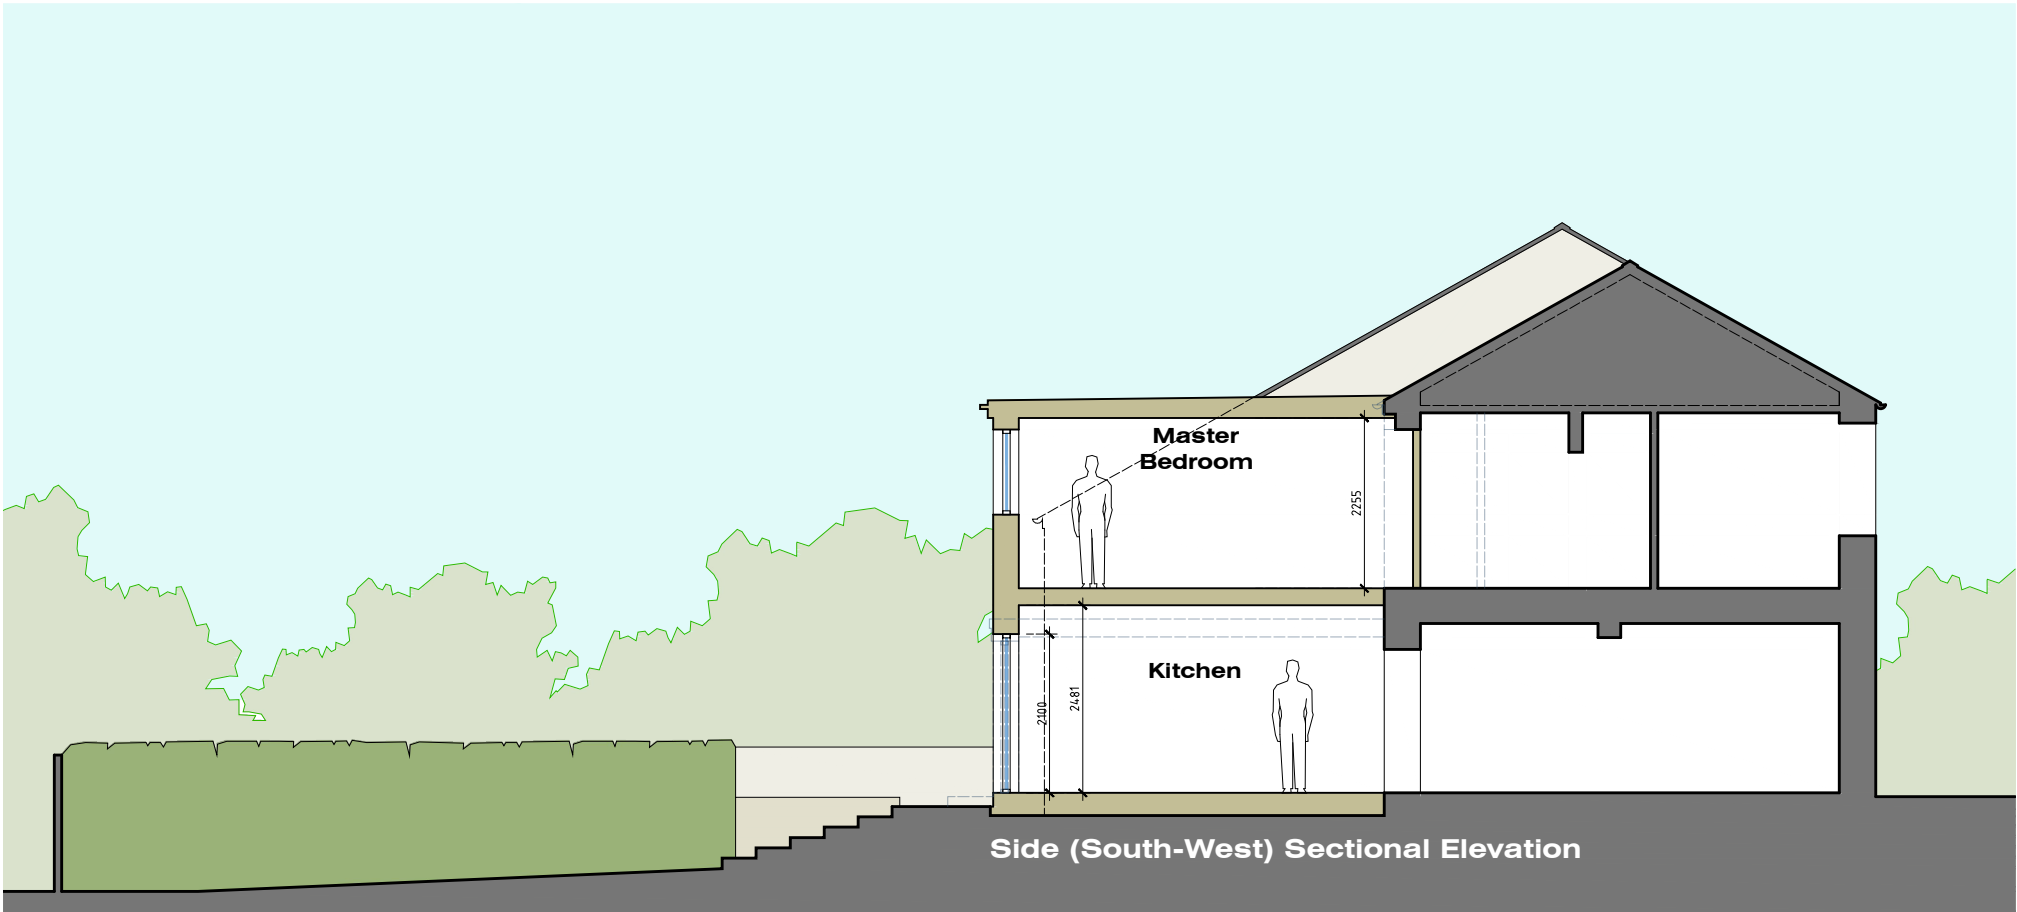


PROPOSED ELEVATIONS

SINGLE STOREY EXTENSION: 67 HIGHER ROAD - LONGRIDGE - PRESTON - PR3 3SX

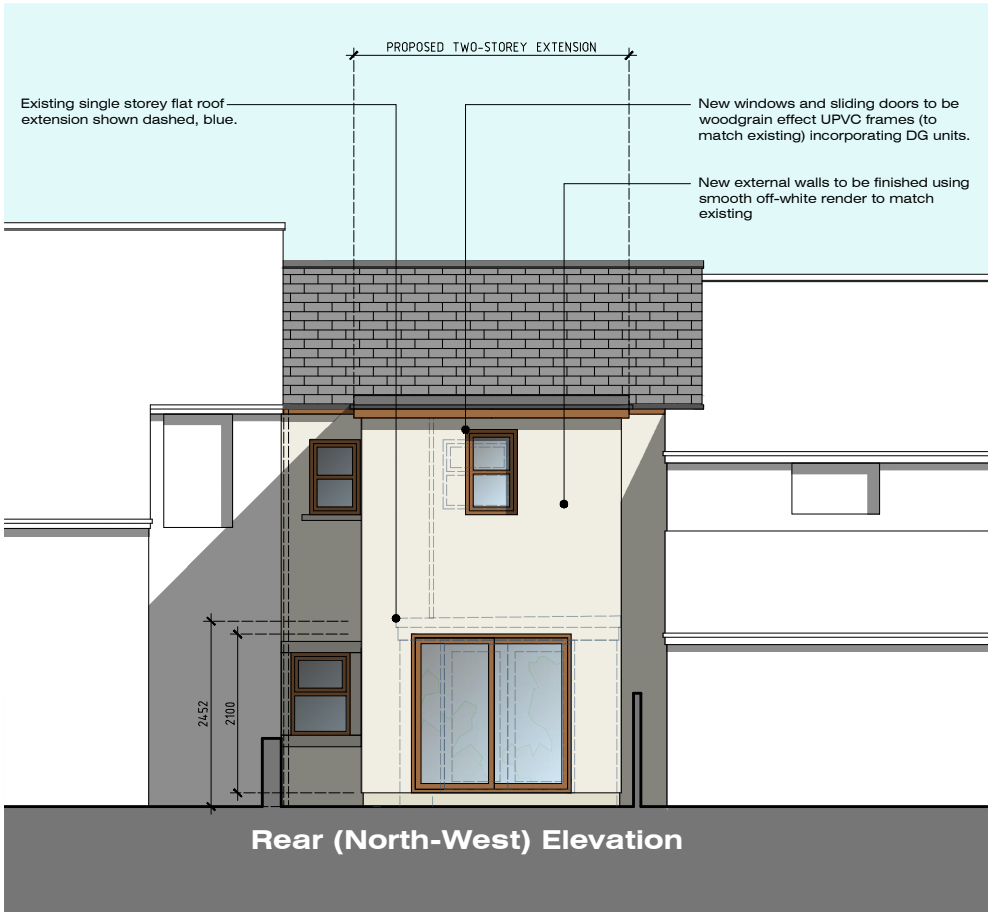

0 1 2 3 4 5 m

Scale 1:100

MR & MRS POTTS
TWO STOREY REAR EXTENSION
67 HIGHER ROAD
LONGRIDGE
PRESTON
PR3 3SX

JM-0239
**PROPOSED
ELEVATIONS**

005
Date: 05.07.22
Drawn by: J Monks
Scale: 1:75 (A3)

MONKS-ARCHITECTURAL-DESIGN
25 BIRCHFIELD DRIVE - LONGRIDGE- PRESTON - PR3 3HP