



1 PROPOSED FRONT
1 : 50



4 PROPOSED REAR
1 : 50

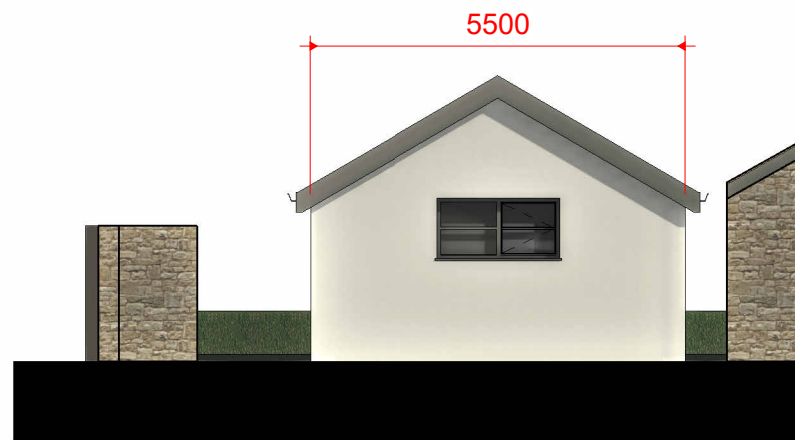


2 PROPOSED SIDE
1 : 50

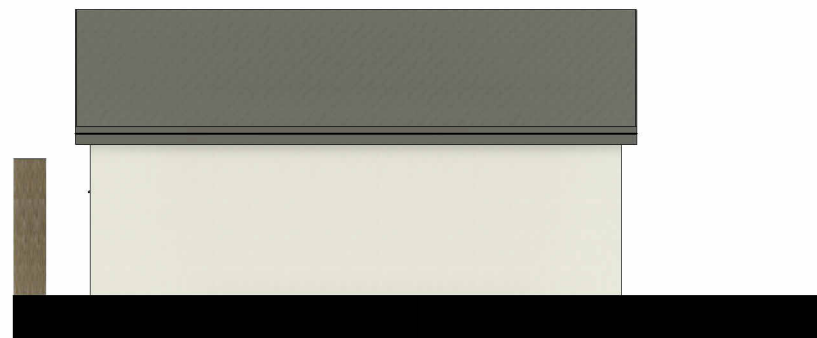

5 PROPOSED SIDE 2
1 : 50



3 3D VISUAL

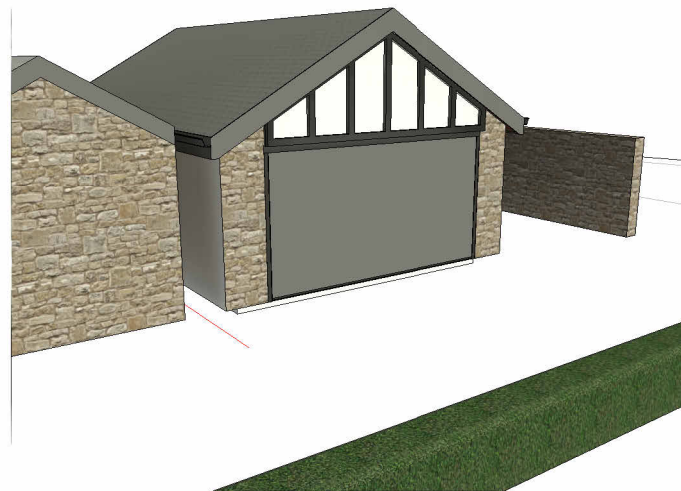

6 3D VISUAL 2

Peter Hitchen
Architects

Marathon House
The Sidings Business Park
Whalley, BB7 9SE

01254 823 885

www.peterhitchenarchitects.co.uk

NOTES:

No.	Description	Date

CLIENT: MR ROBINSON
26 THE SANDS
WHALLEY
LANCASHIRE
BB7 9TL

PROJECT:

PROPOSED DOUBLE GARAGE

SHEET:

PROPOSED ELEVATIONS 1

Project number PHA/782

Date 02/08/2022

Drawn by LW

Checked by PH

A3.3

Scale 1 : 50

Sheet size A1