
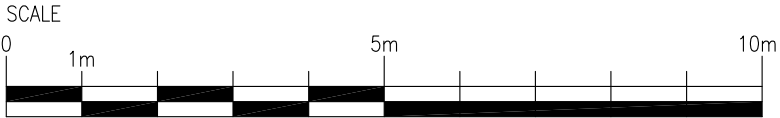


STATUTORY STATUS	
LISTED	YES - GRADE II
CONSERVATION	YES

NOTE
This drawing has been prepared from historical information that cannot be guaranteed accurate. Responsibility is not accepted for errors made by others in scaling from this drawing. All construction information should be taken from figured dimensions only. All dimensions should be checked on site prior to the manufacture of any components.

HATCHING	
	New Partition wall
	Existing Partition wall
	New Partition wall
	New Partition wall
	Structural wall
	Area not in scope

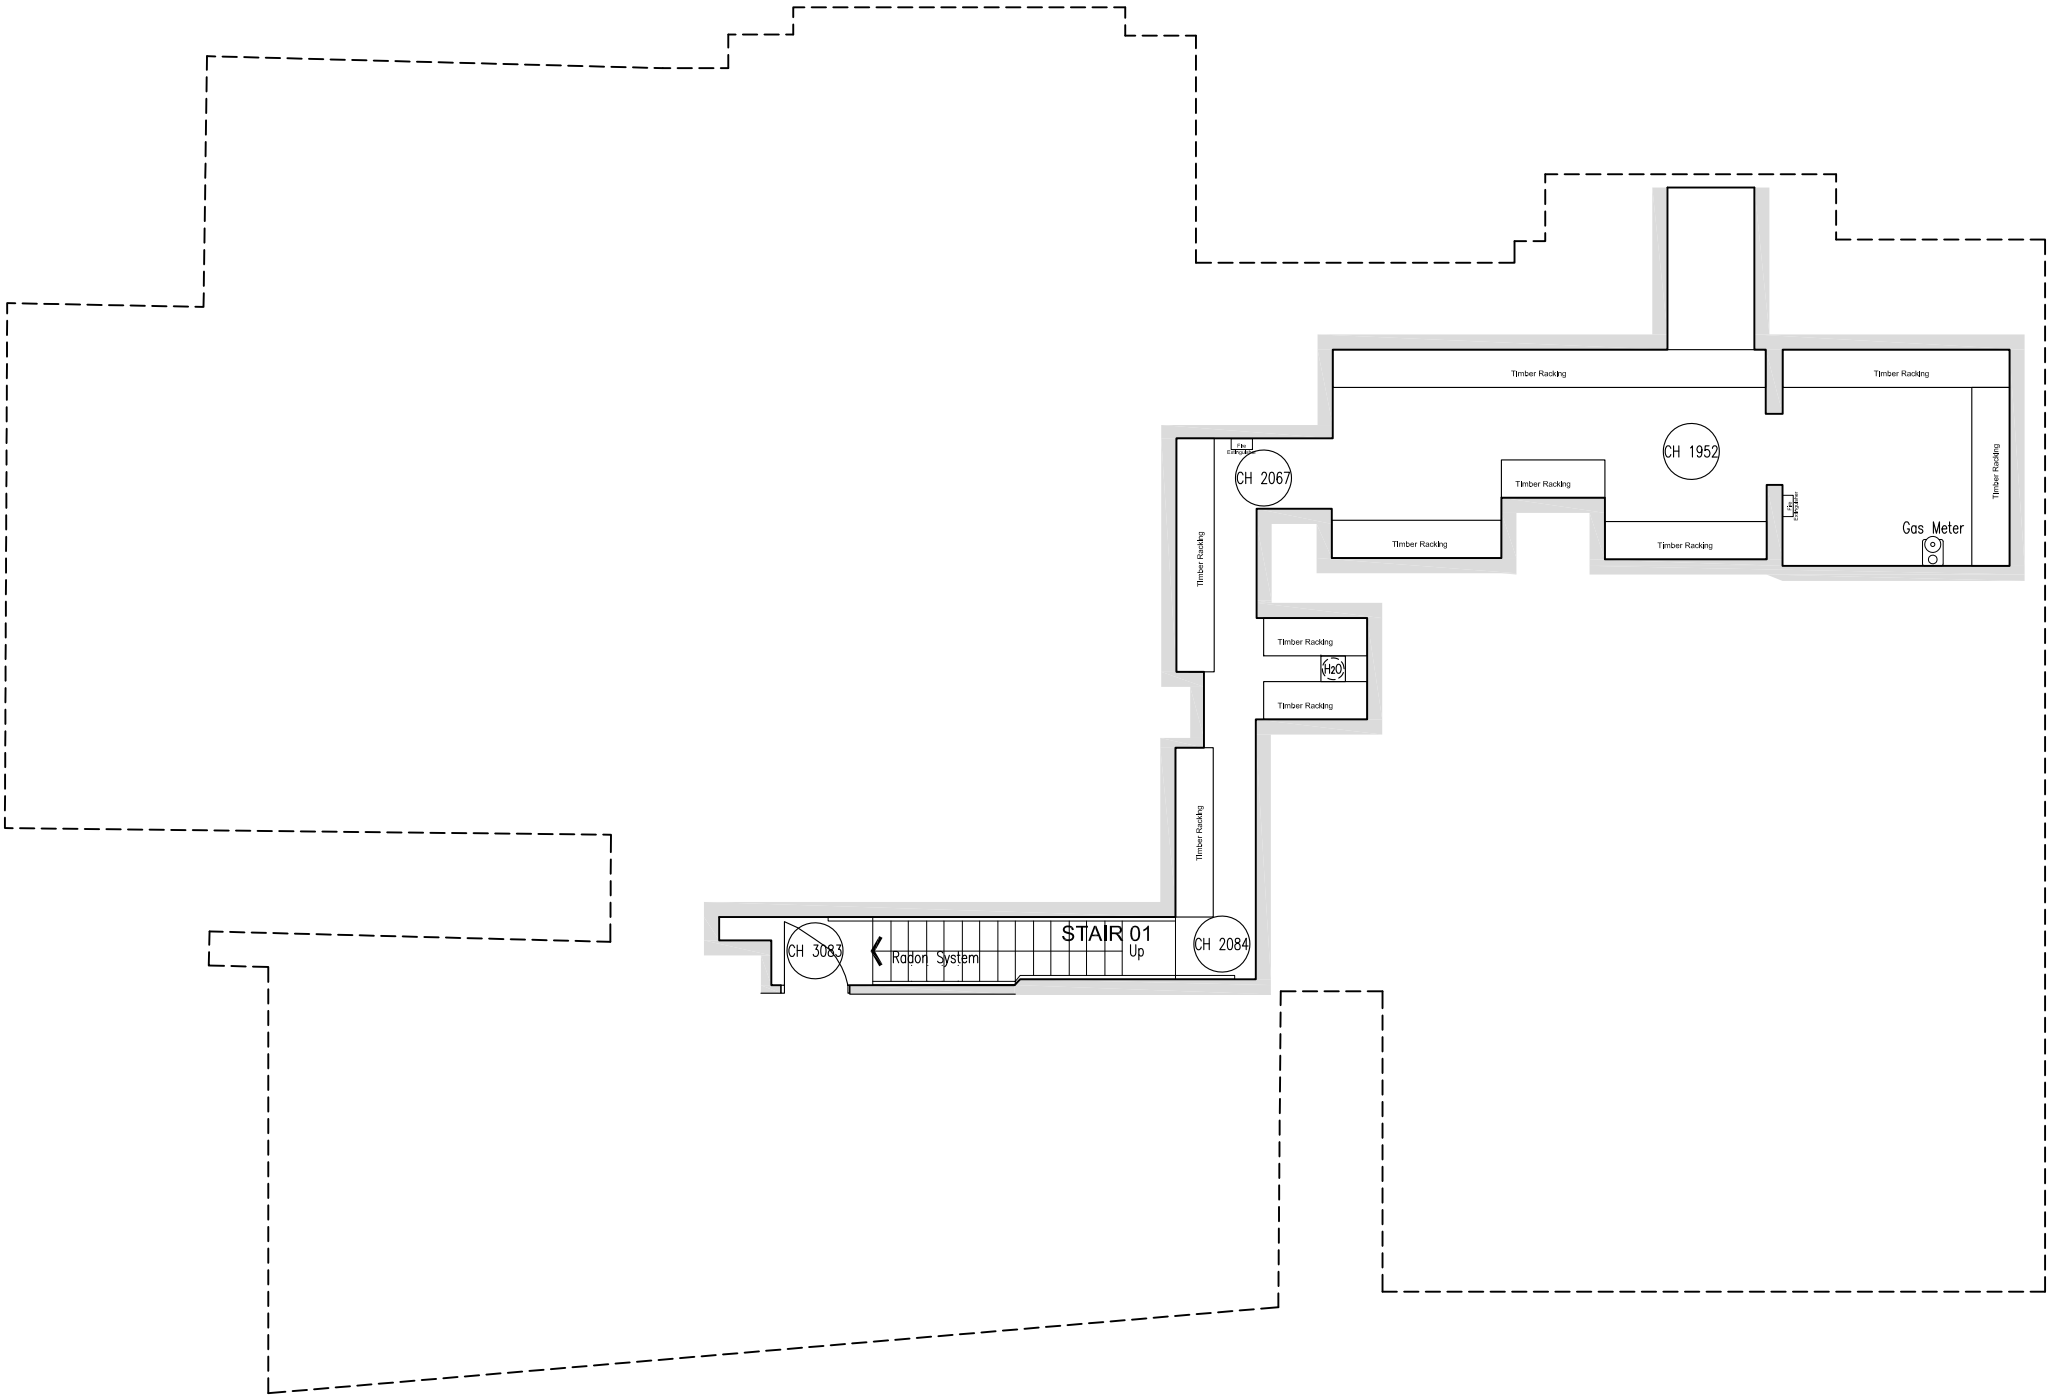

PLANNING

29/07/2022	A	HU	JW	ISV AMENDMENTS
DATE :	REV	DRAWN	CHECKED	NOTES



ISG
Boleyn House,
St Augustines
Business Park,
Whitstable,
Kent CT5 2QJ

Project

CLITHEROE

41 CASTLE STREET
CLITHEROE, LANCASHIRE
BB7 2BT
PIM No.

Drawing Title			
BASEMENT FLOOR LAYOUT AS EXISTING CLOSURE 2022			
Branch Sort Code	Branch ID	Supplier Project No	
		BY108095	
Scale 1:100@A3	Drawn JW	Checked PC	Date 12/07/2022
Drg.No BY108095_201			Revision A
Architectural Practice: ISG Design Hub			