
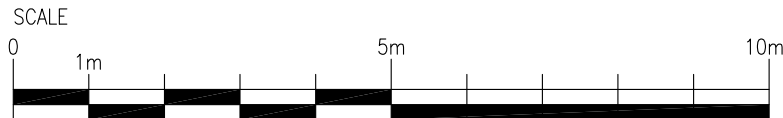


STATUTORY STATUS	
LISTED	YES - GRADE II
CONSERVATION	YES

NOTE
This drawing has been prepared from historical information that cannot be guaranteed accurate. Responsibility is not accepted for errors made by others in scaling from this drawing. All construction information should be taken from figured dimensions only. All dimensions should be checked on site prior to the manufacture of any components.

HATCHING	
	New Partition wall
	Existing Partition wall
	New Partition wall
	New Partition wall
	Structural wall
	Area not in scope

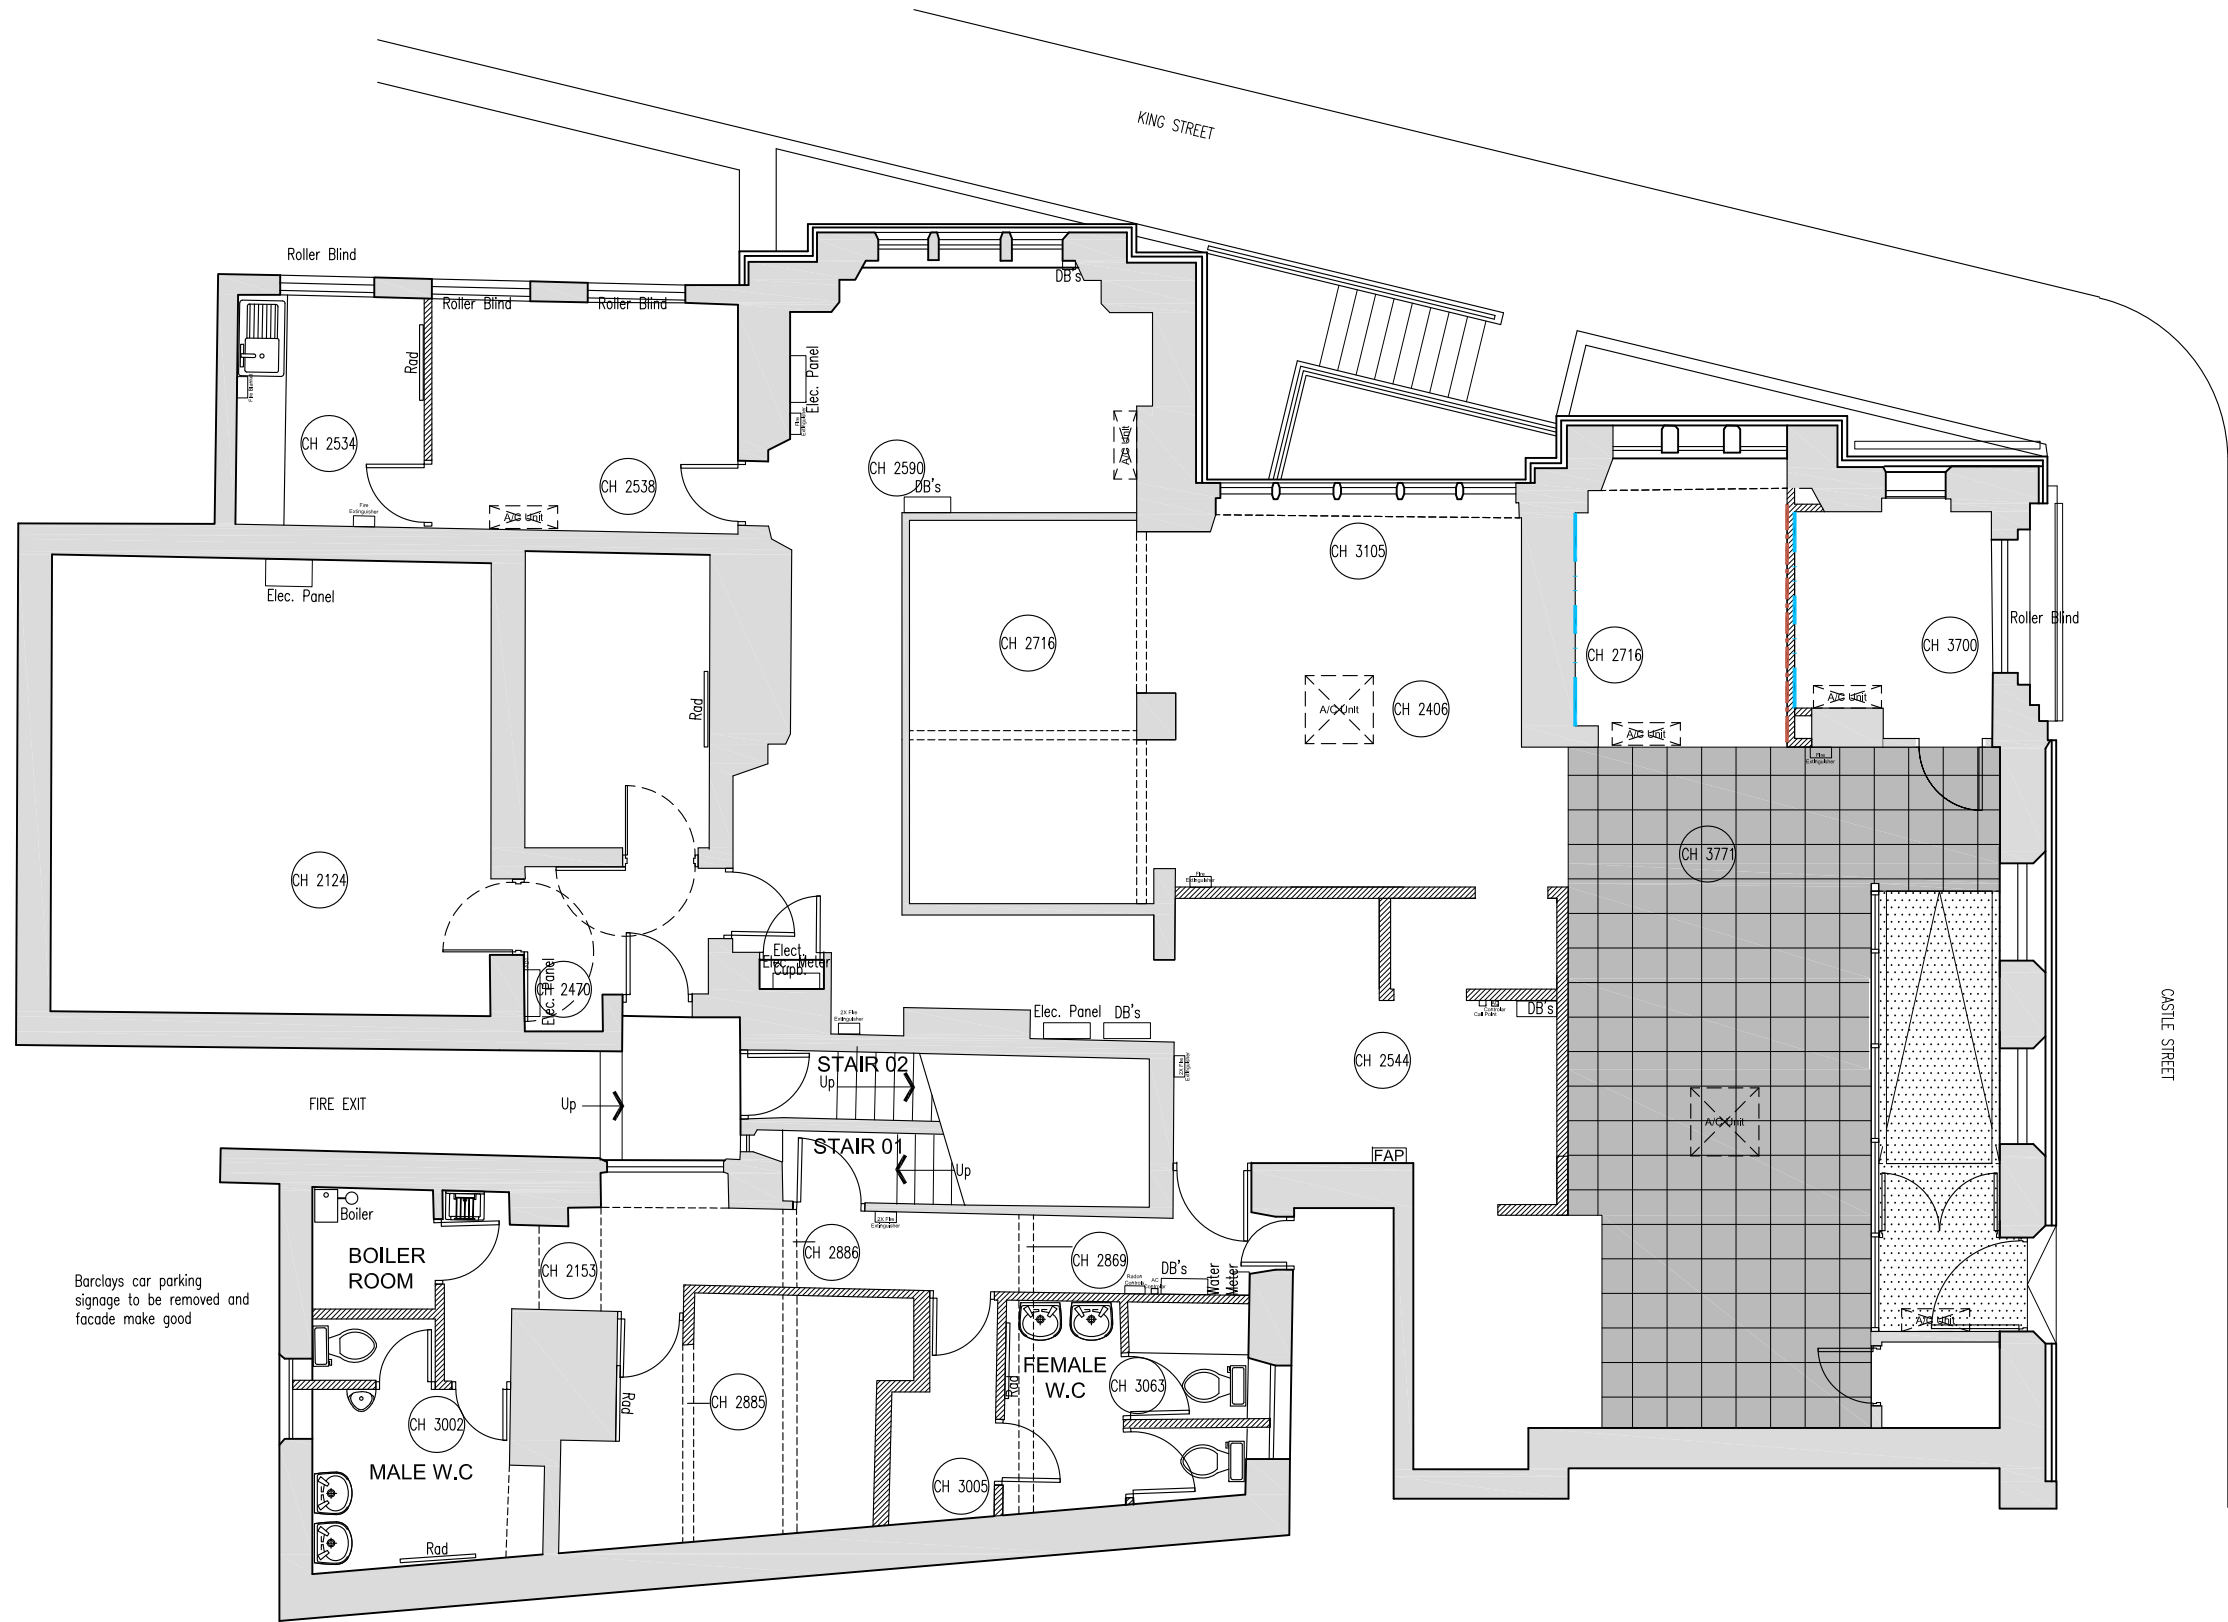

PLANNING



ISG
Boleyn House,
St Augustines
Business Park,
Whitstable,
Kent CT5 2QJ

Project

CLITHEROE

41 CASTLE STREET
CLITHEROE, LANCASHIRE
BB7 2BT
PIM No.



Drawing Title

**GROUND FLOOR LAYOUT
AS PROPOSED
CLOSURE 2022**

Branch Sort Code	Branch ID	Supplier Project No
Scale 1:100@A3	Drawn HU	BY108095
Drg.No BY108095_212	Checked JW	Date 29/07/2022
Architectural Practice: ISG Design Hub		Revision -