

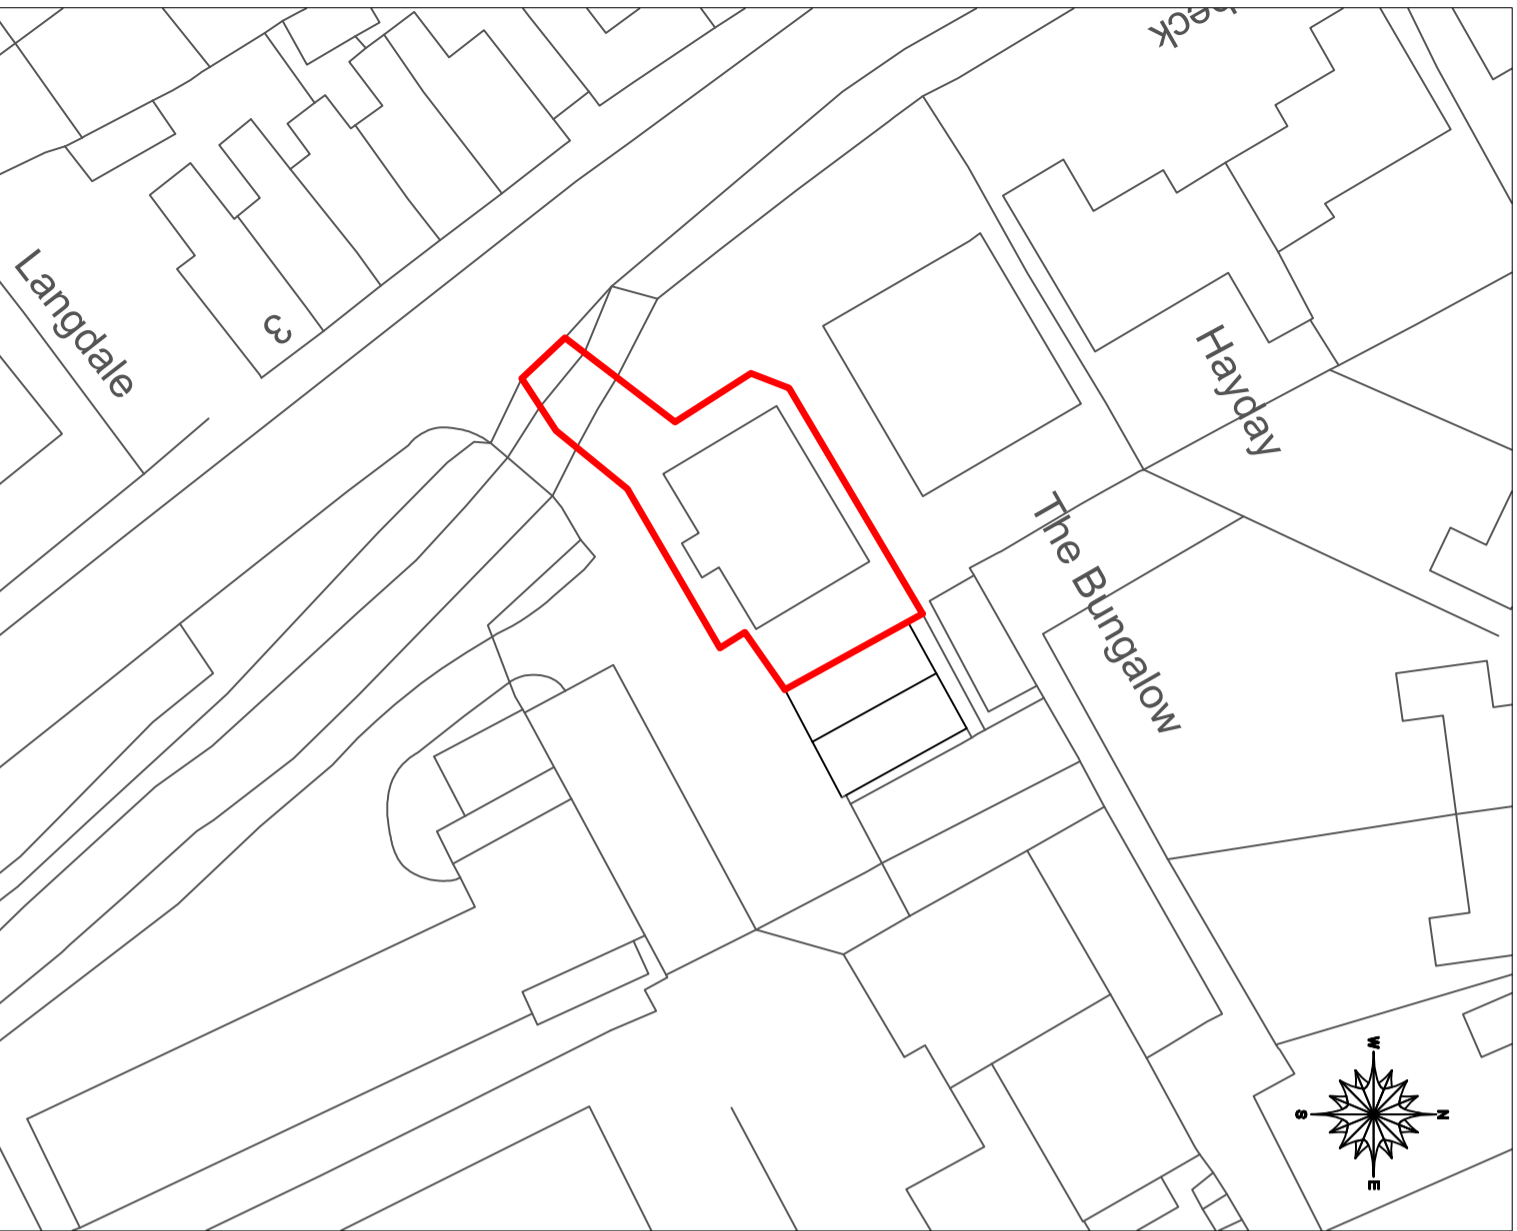


Block Plan 1:500

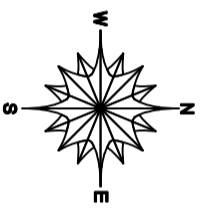

Location Plan 1:1250

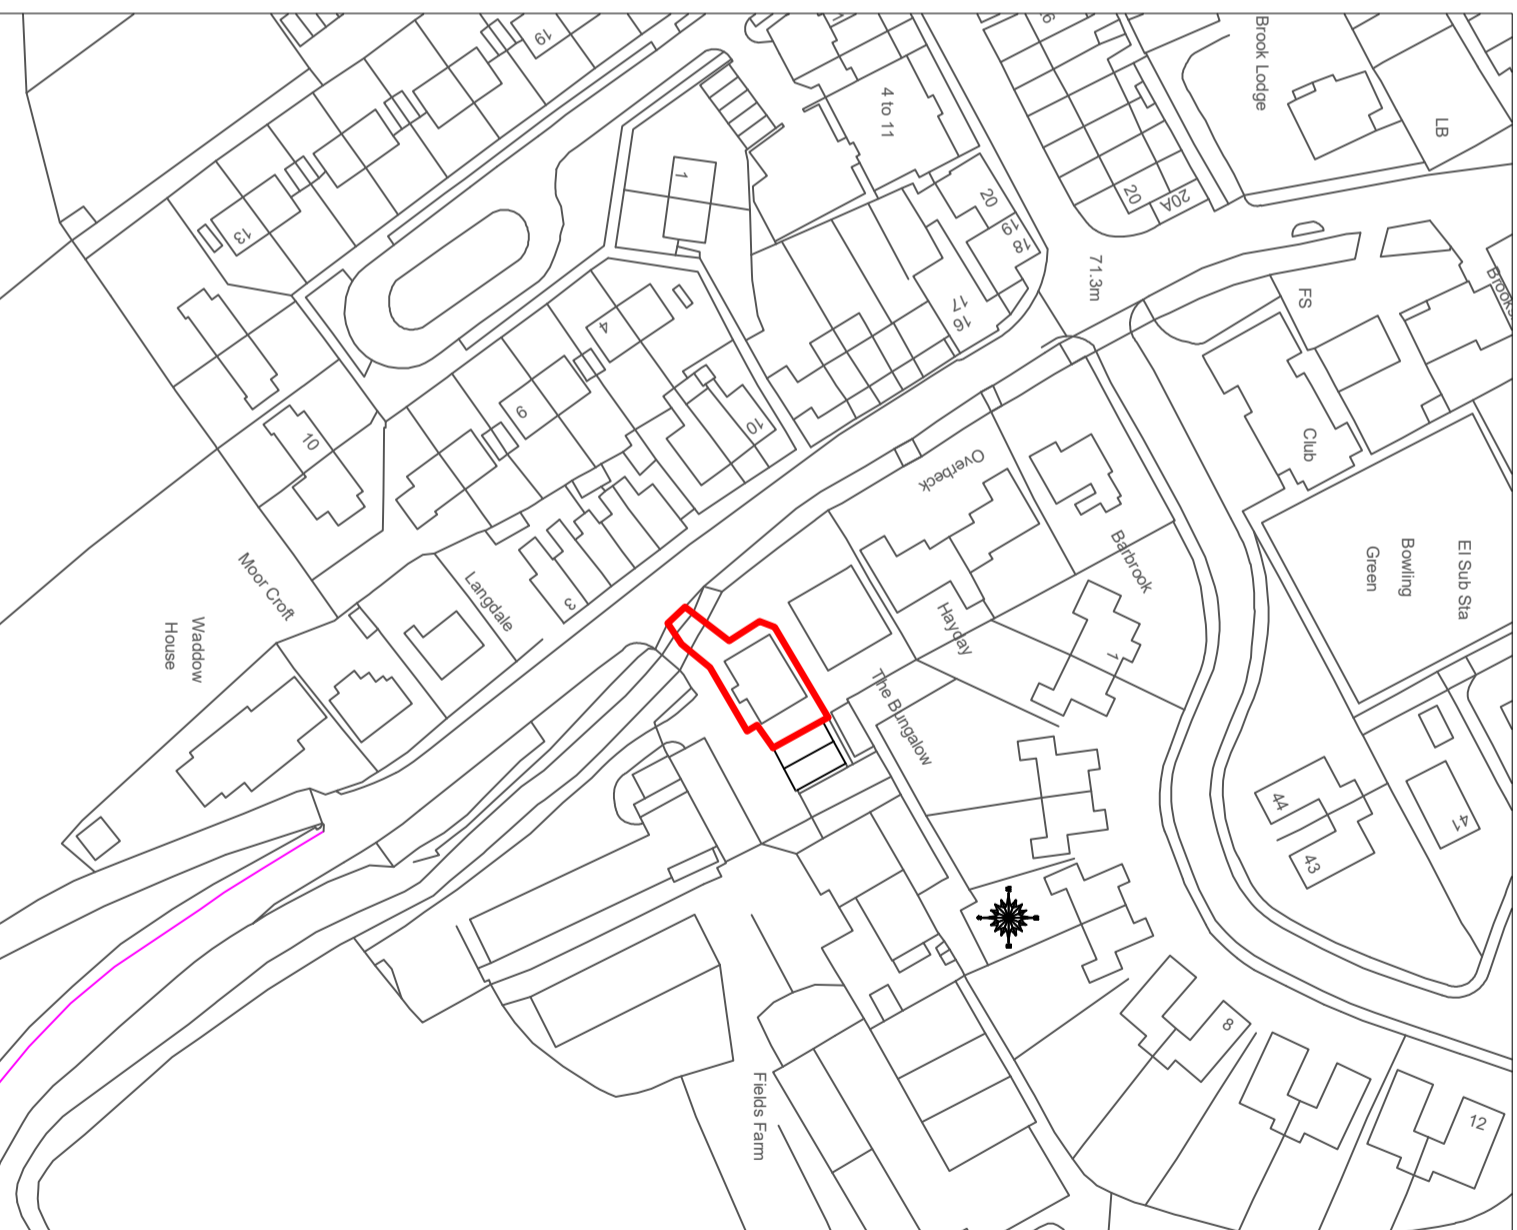

Project Address	
Fields Farm Clitheroe Road Waddington BB7 3HH	
Block & Location Plan	
Date	Sheet
18.06.21	1
Scale	
1:500-1:1250	