
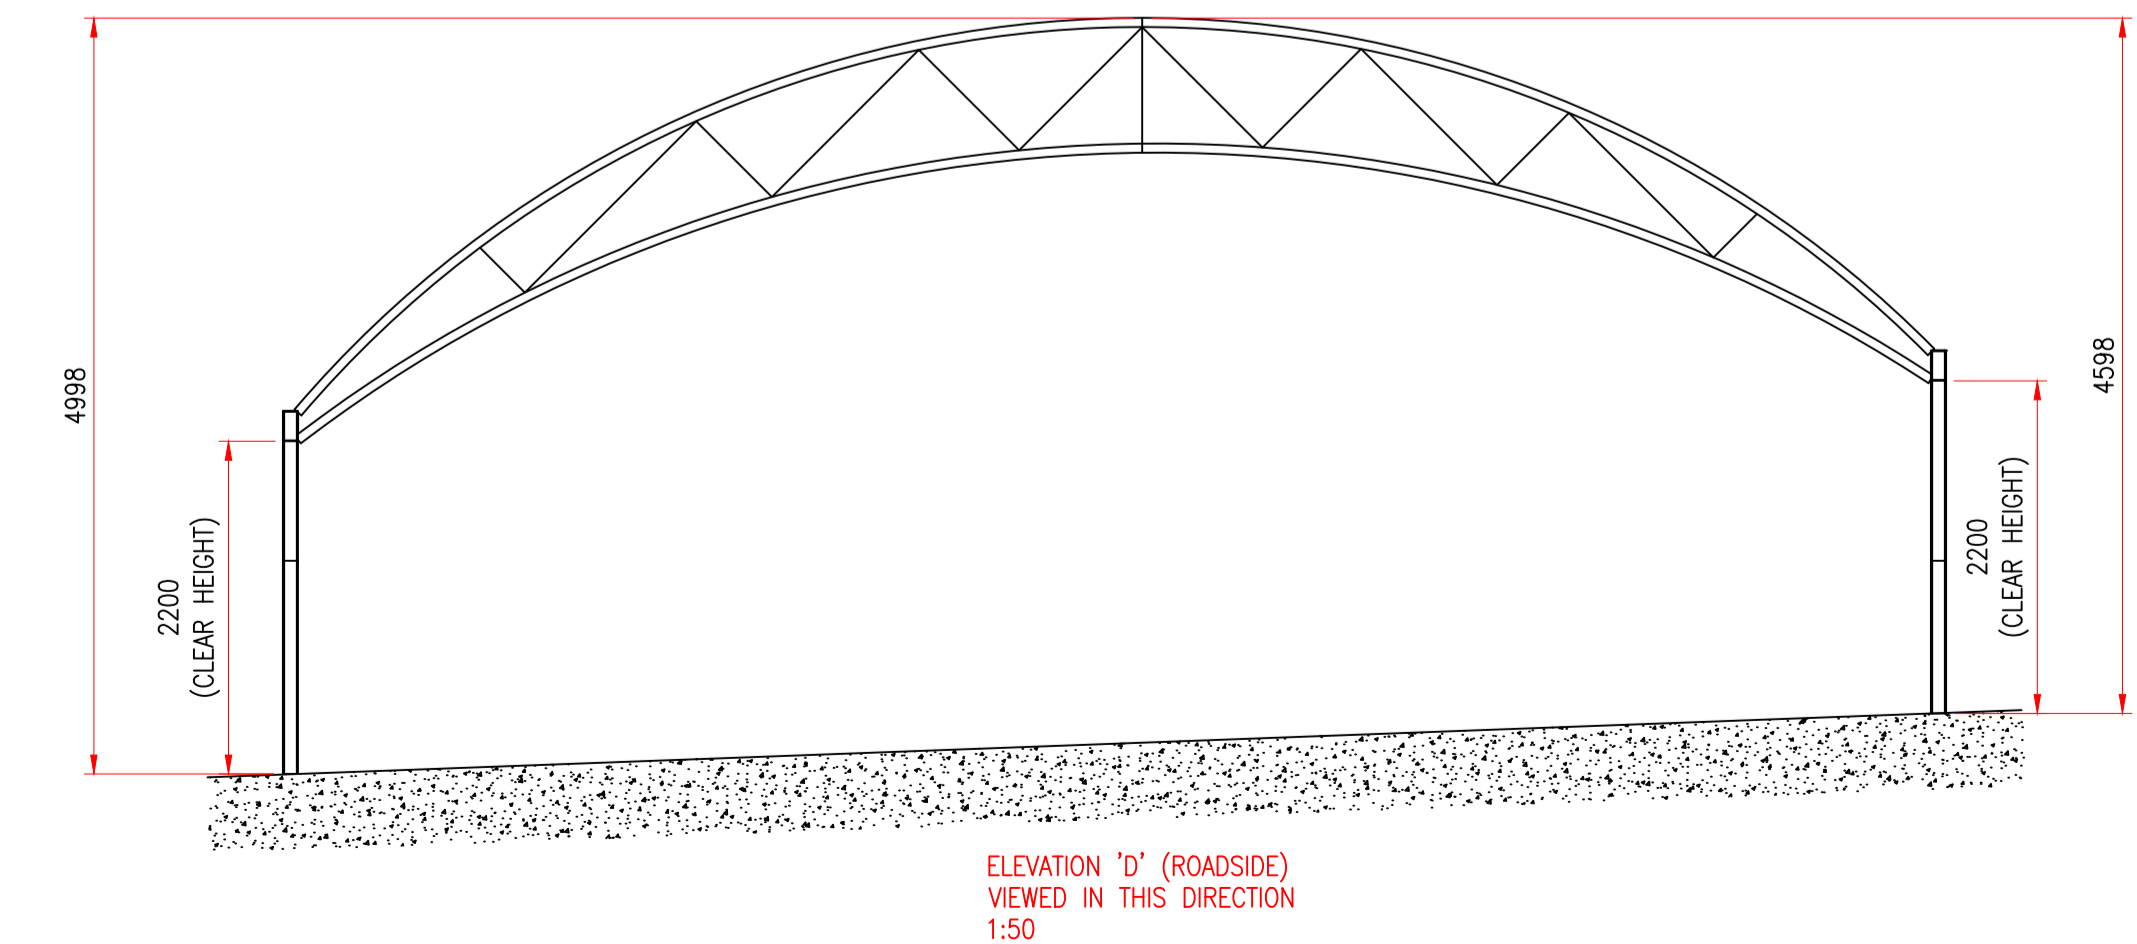
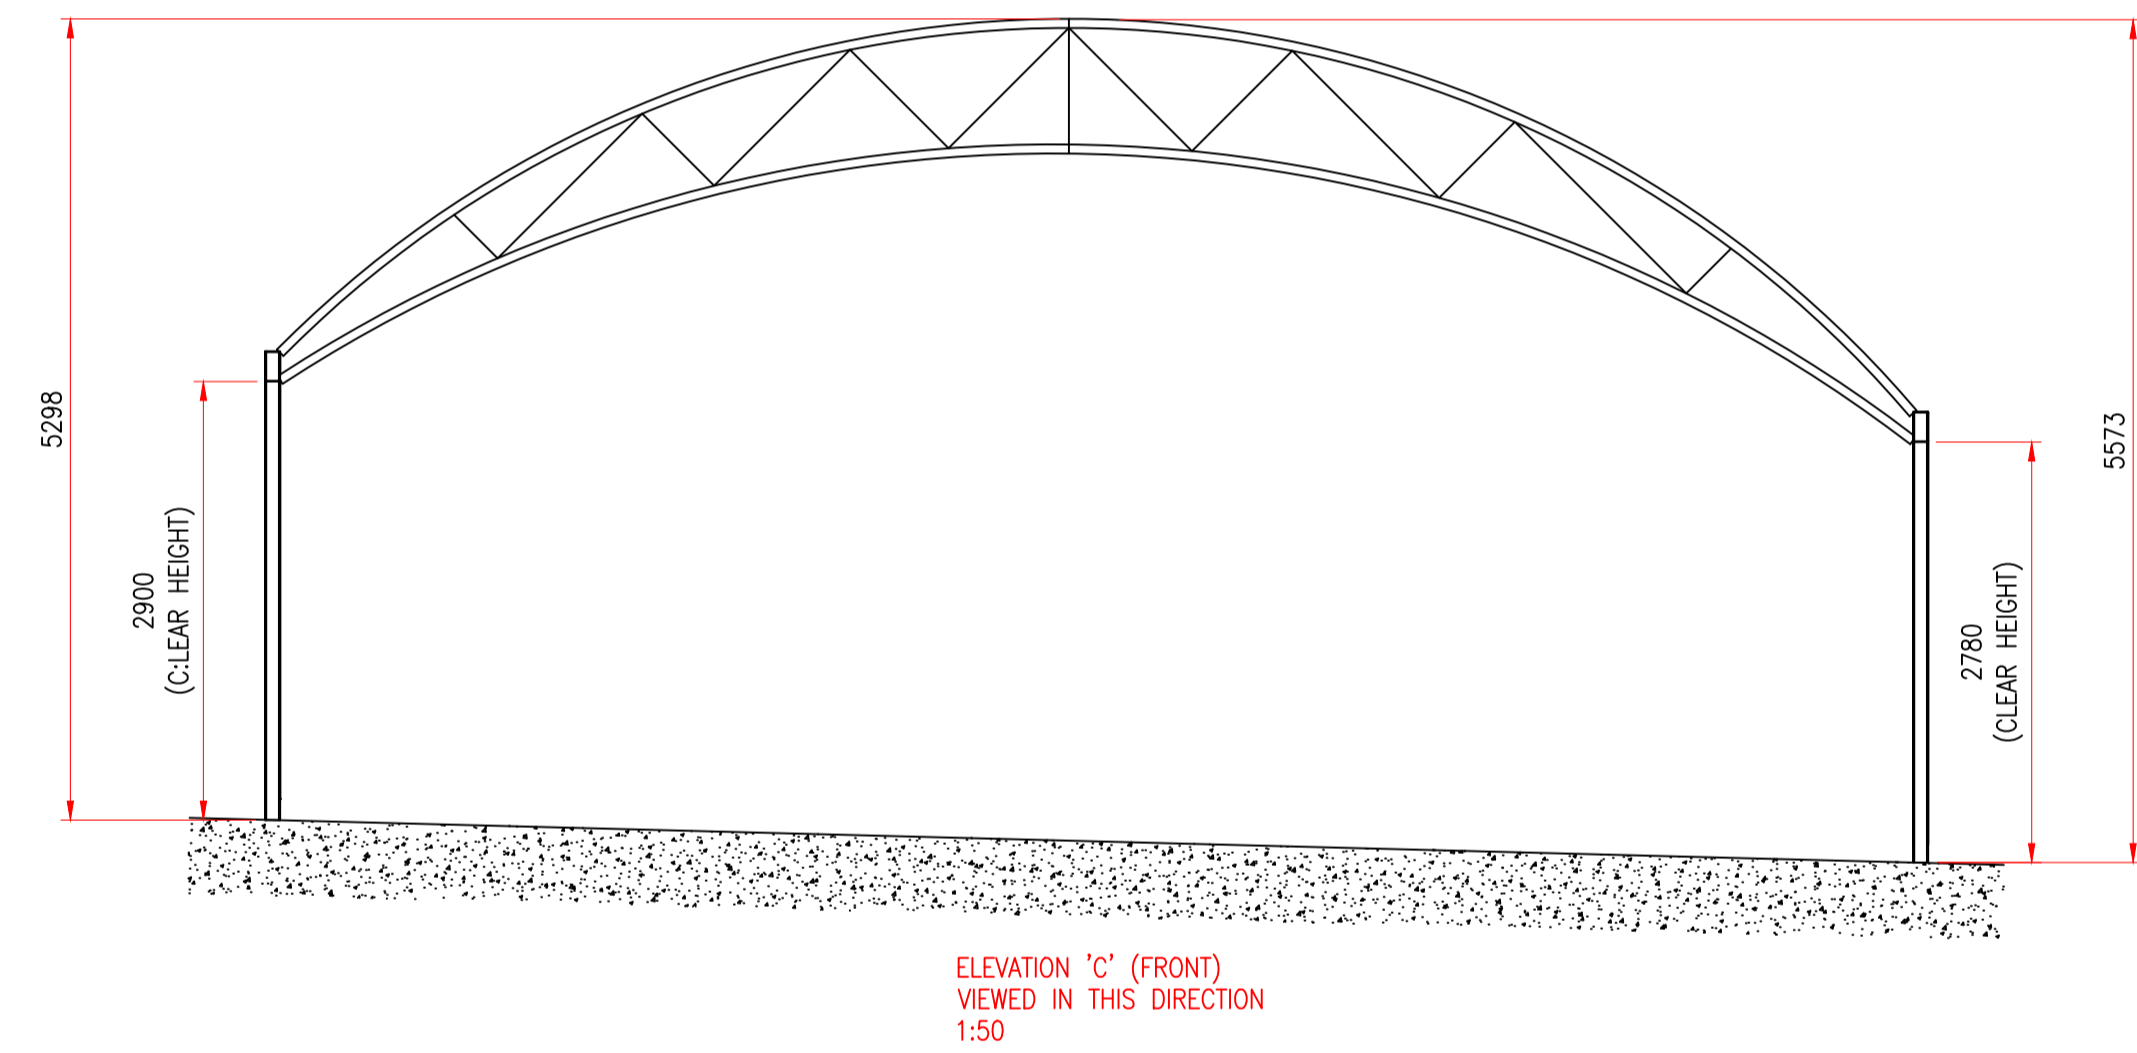
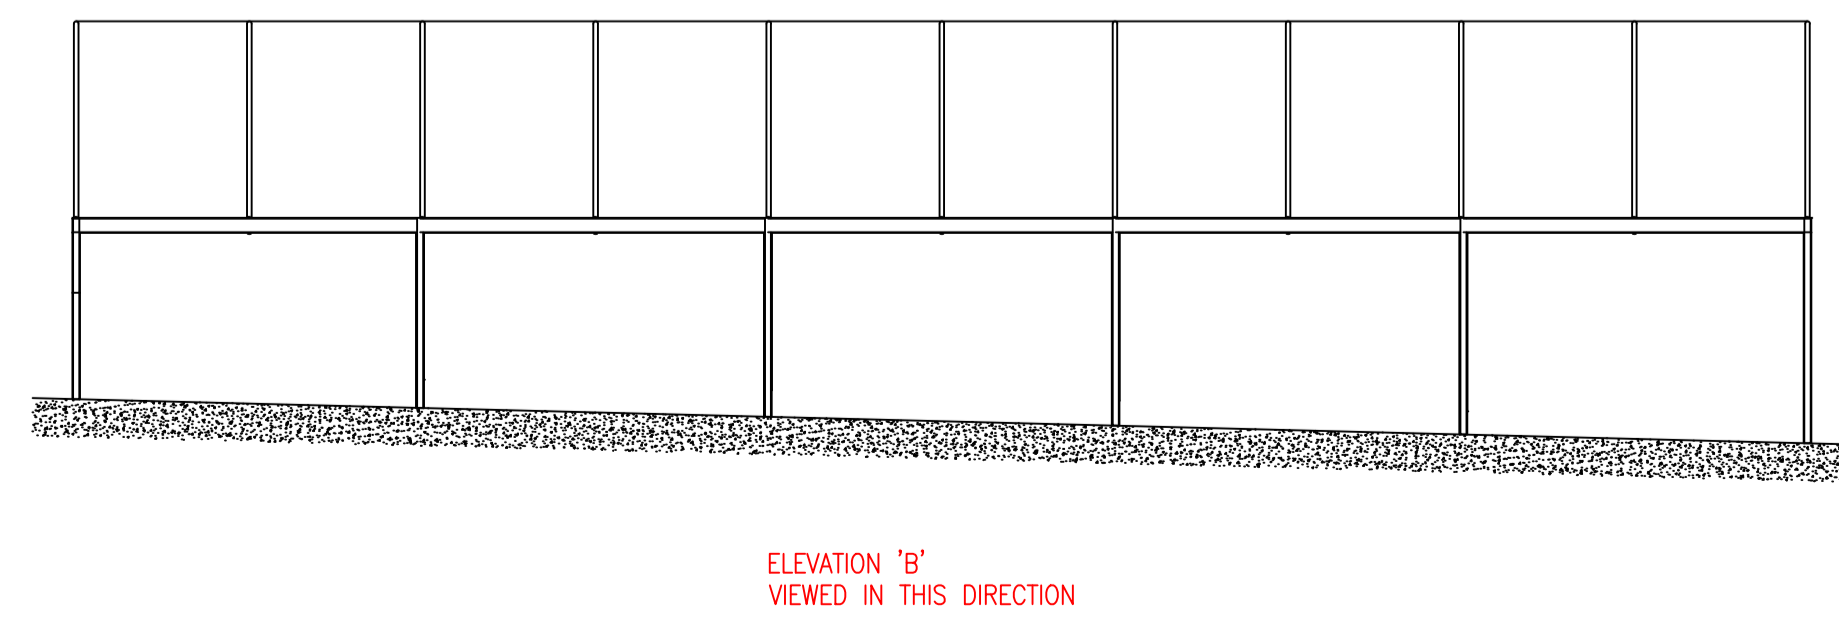
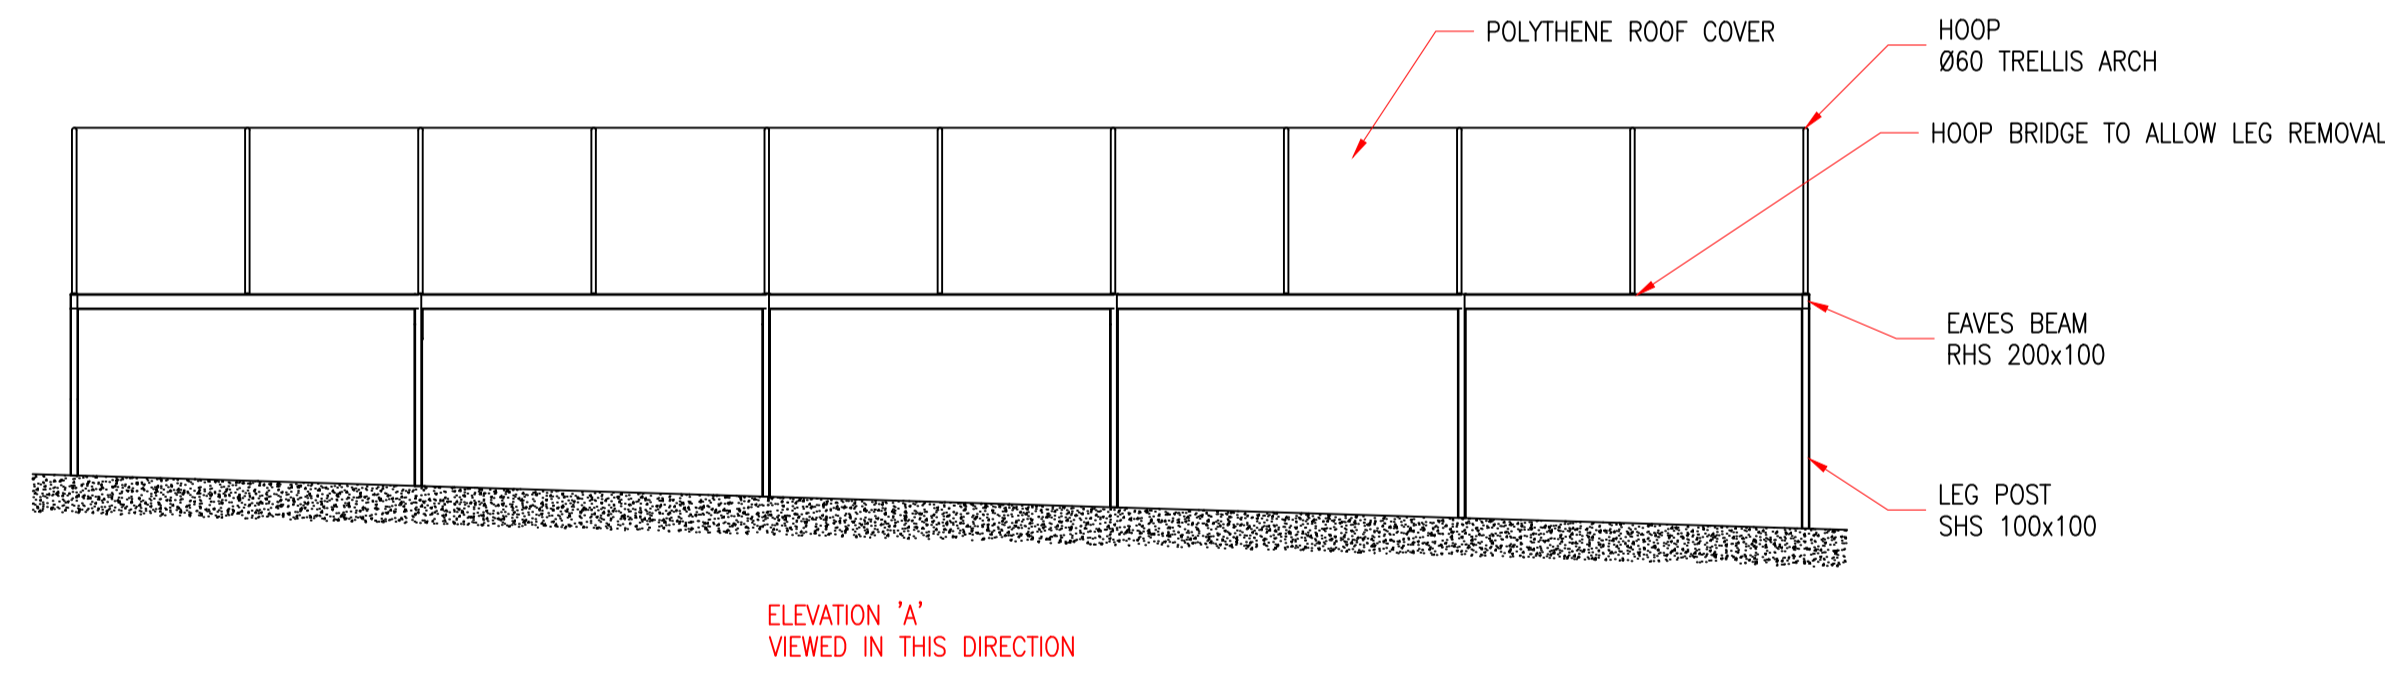
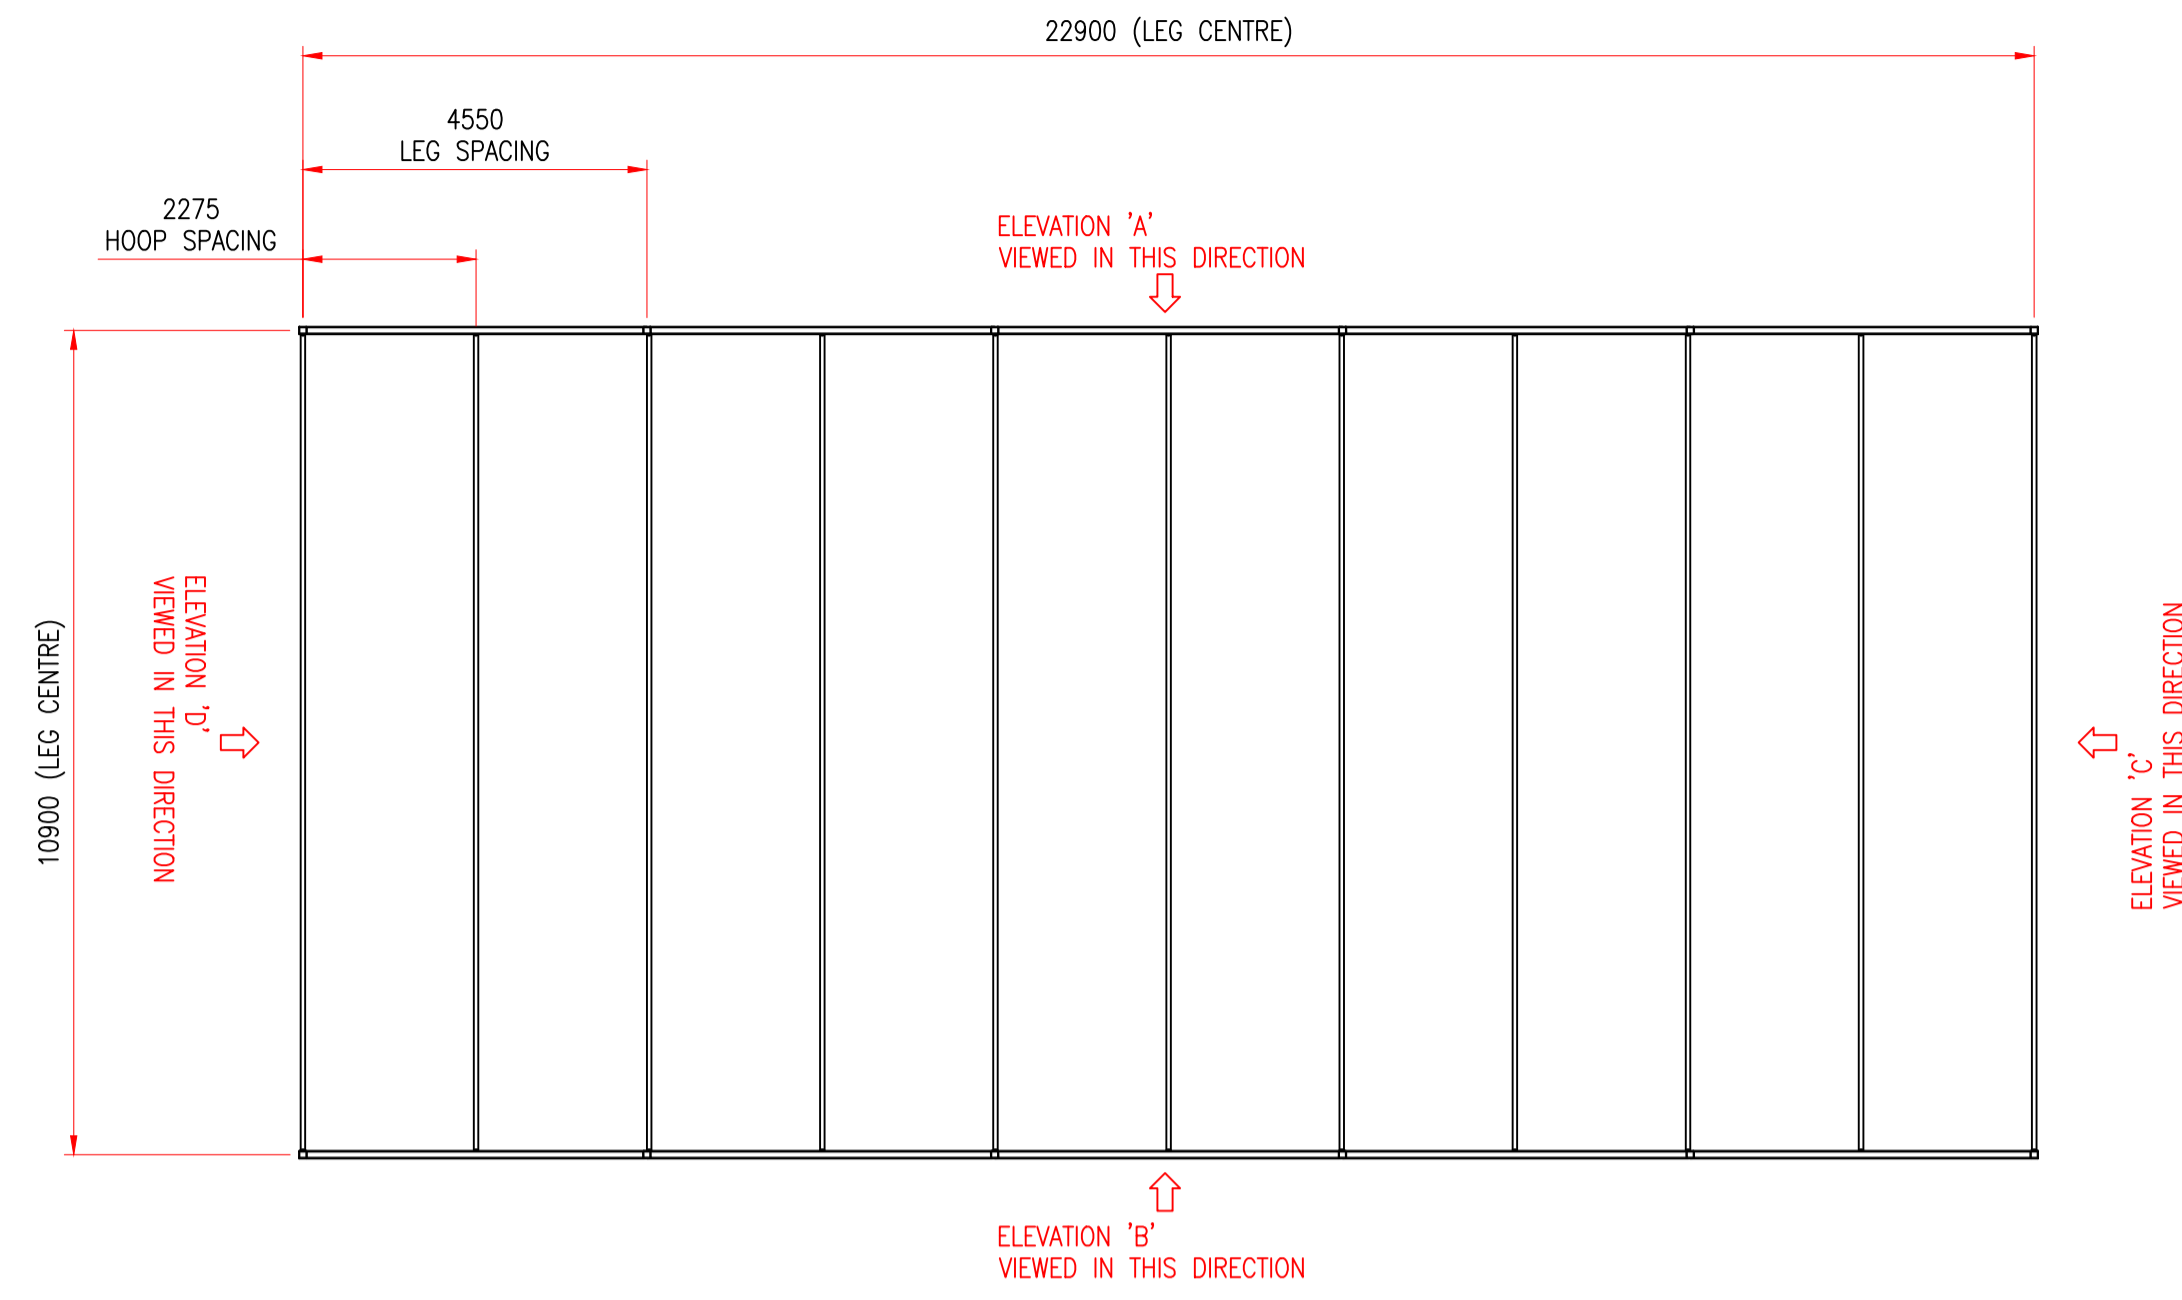


Produced on 05 August 2022 from the Ordnance Survey National Geographic Database and incorporating surveyed revision available at this date.
This map shows the area bounded by 379642 443622, 379642 443628, 379648 443622, 379648 443628.
Reproduction in whole or part is prohibited without the prior permission of Ordnance Survey.
Crown copyright 2022. Supplied by copyright trading as UKPlanningMaps.com to licensed Ordnance Survey partner (100054135).
Data licence expires 05 August 2023. Unique plan reference: +46/7834300/1127634

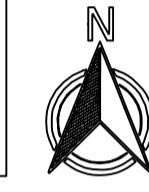

dp
12, DALE MILL,
HALLAM ROAD,
NELSON
BB9 8AN
01282 697563
www.dpstructures.co.uk
www.dpstudios.co.uk

This drawing is the property of DP Structures Ltd. Copyright is served by them and this drawing is issued on the condition that it is not copied, reproduced, retained or disclosed to any unauthorised person either wholly or in part without consent from DP Structures Ltd.

DO NOT SCALE IF IN DOUBT ASK	THIS DRAWING HAS BEEN DRAWN TO THREE ANGLE PROJECTION
DRAWN BY MJW	CHECKED BY SCALE @ SIZE 1:100/50 @ A1
PROJECT SHACKLETONS	DATE DRAWN 04-08-22
DRAWING TITLE CANOPY 1 ELEVATION DRAWINGS	
DRAWING NUMBER PRO-053-PLN001a	REV A