



16 15 14 13 12 11 10 9 8 7 6 5 4 3 2

NOTES:

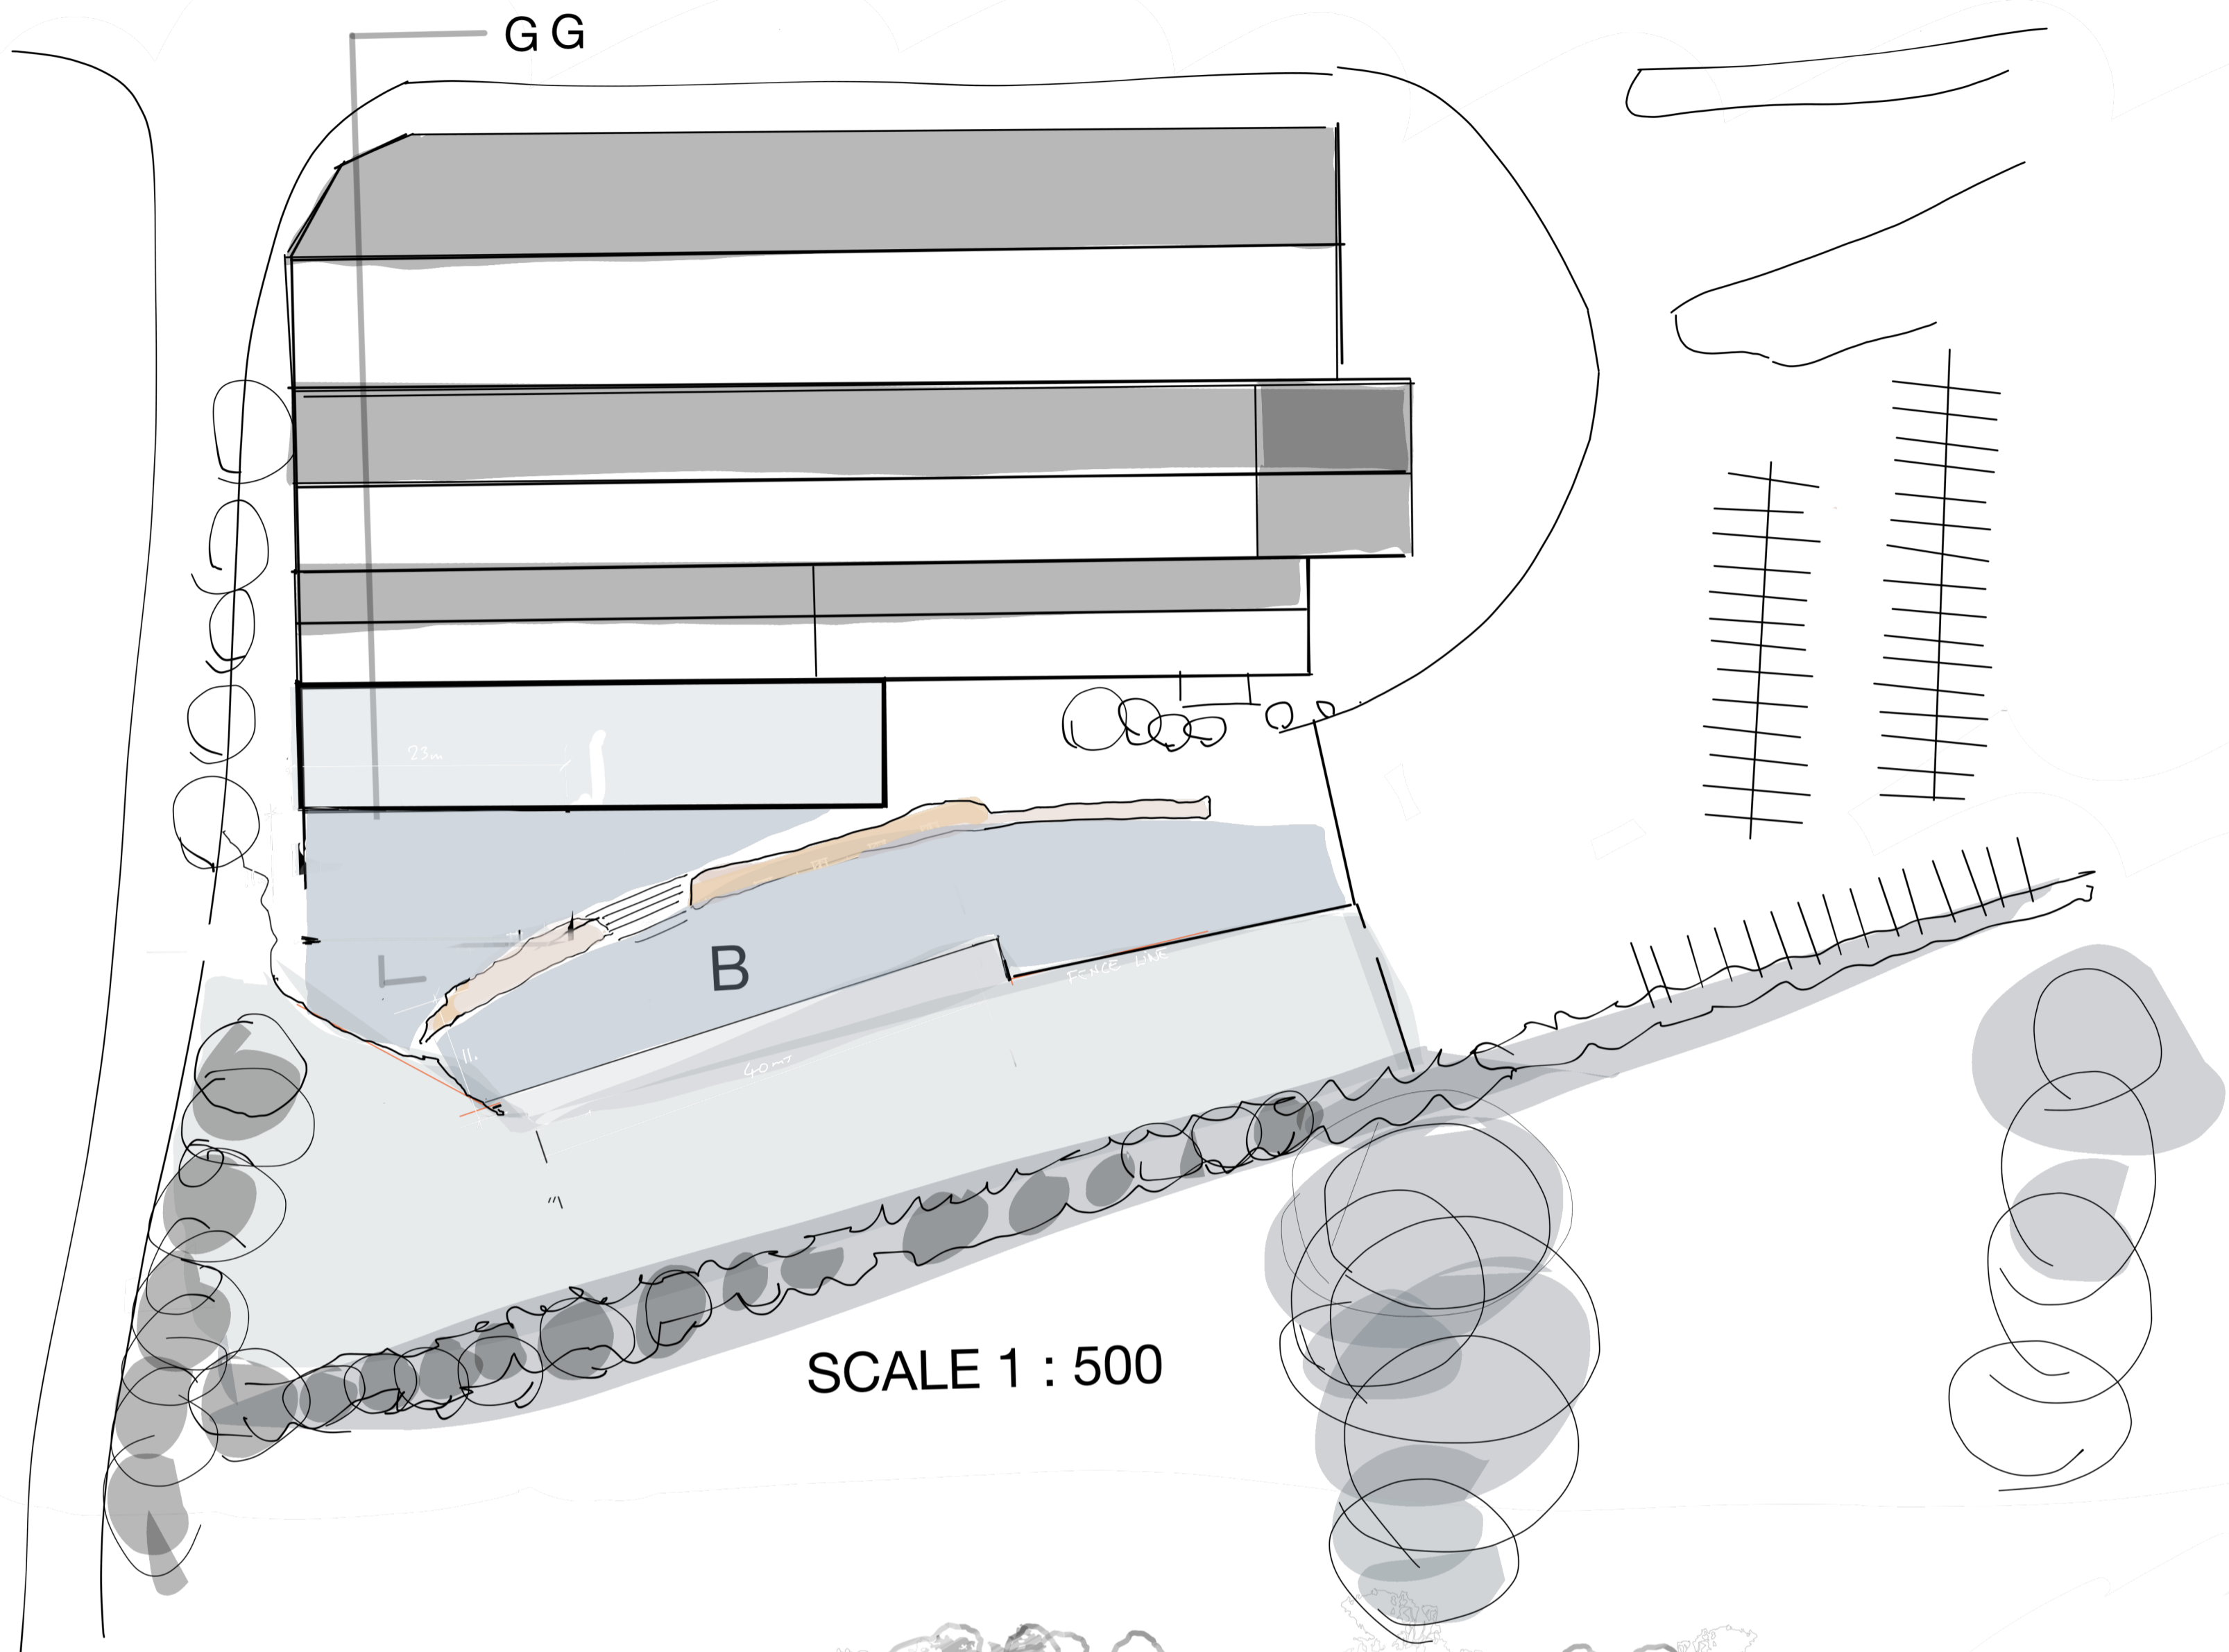

SCALE 1 : 500

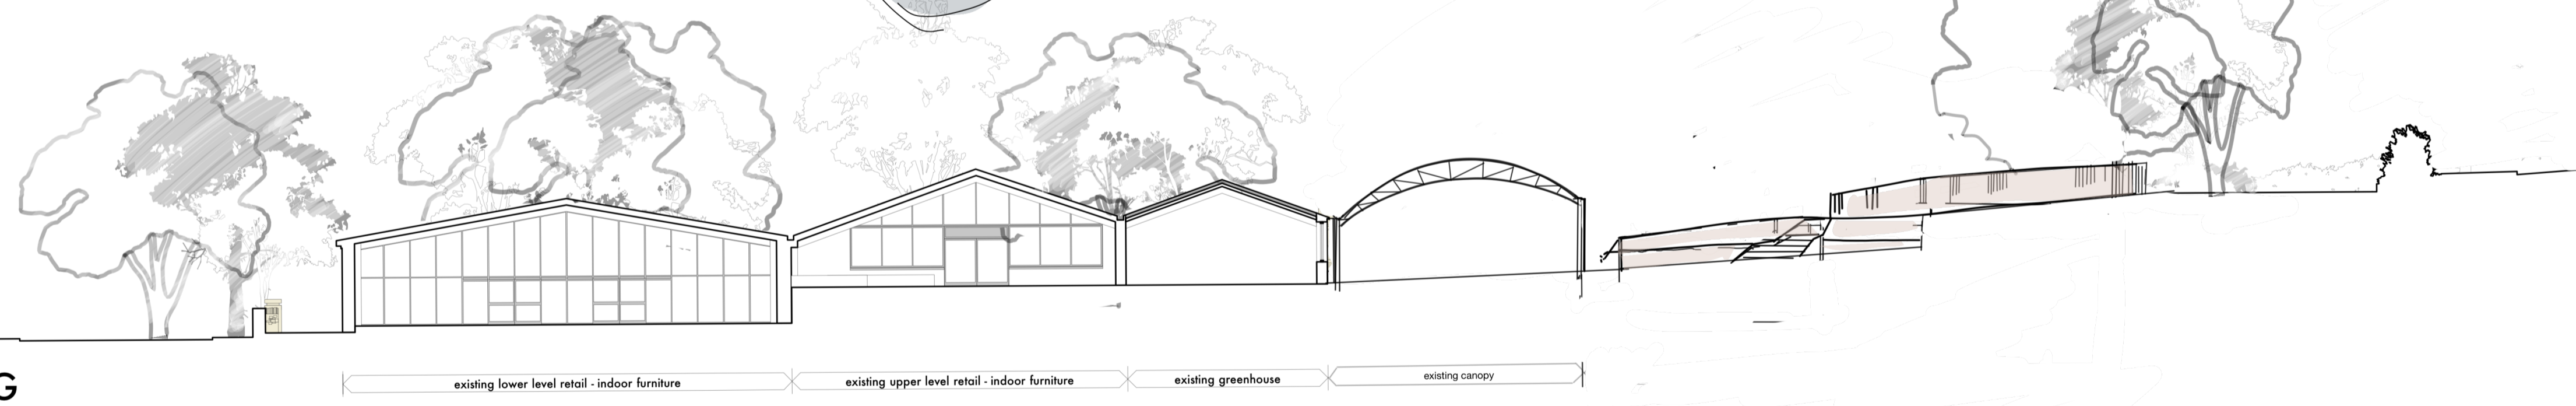

section G-G

SCALE : 1 : 200



REVISION	DATE	DESCRIPTION

FINISH: UNLESS OTHERWISE SPECIFIED: DIMENSIONS ARE IN MILLIMETERS  
 SURFACE FINISH:  
 TOLERANCES:  
 LINEAR:  
 ANGULAR:

MATERIALS:



dpstructures

12, Dale Mill,  
 Hallam Rd,  
 Nelson  
 BB9 8AN  
 01282 697563  
 www.dpstructures.co.uk

NAME	SIGNATURE	DATE
U Palmer		5/8/22
CHK'D		-
APP'VD		

PROJECT:  
 Existing elevations of Garden Centre

TITLE:  
 David Shackleton  
 SHACKLETONS  
 GARDEN AND LEISURE  
 CHATBURN

DWG NO:  
 DP 00 234  
 DO NOT SCALE DRAWING SHEET 1 OF 2 REV 0

16 15 14 13 12 11 10 9 8 7 6 5 4 3 2