



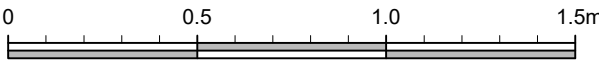



EXISTING DINING ROOM SECTION
SCALE 1:20

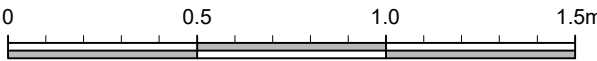


EXISTING DINING ROOM SECTION
SCALE 1:20



PROPOSED DINING ROOM/ WC SECTION
SCALE 1:20

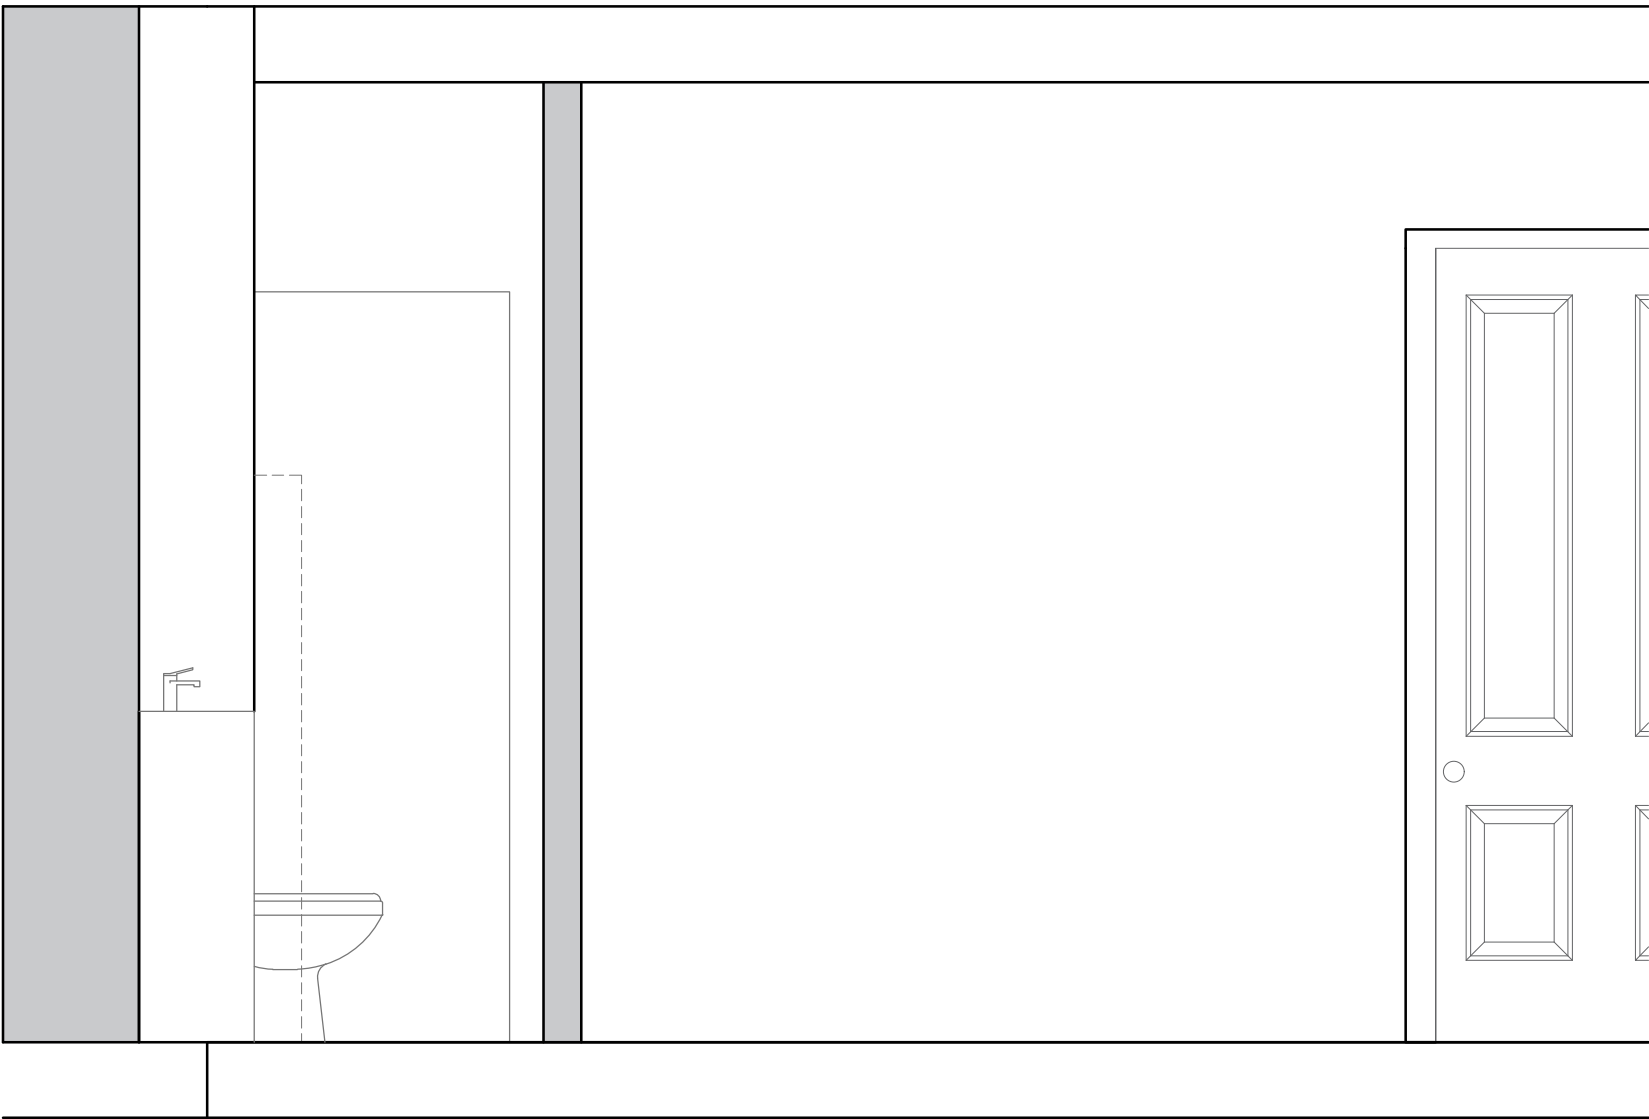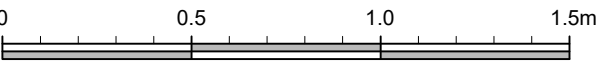

PROPOSED DINING ROOM/ WC SECTION
SCALE 1:20

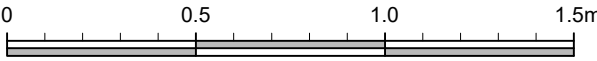

Client
MRS ANALISA SMITH

Job Title
PROPOSED GROUND FLOOR WC AT
32 PARSON LANE
CLITHEROE
LANCASHIRE
BB7 2JP

Drawing Title
EXISTING AND PROPOSED
SECTIONS

Scale 1:20 @A2	Date AUGUST 2022	Drawn TDS
-------------------	---------------------	--------------

spa ARCHITECTS
SUNDERLAND PEACOCK & ASSOCIATES LTD.
HAZELMERE, PINLICO ROAD, CLITHEROE
LANCASHIRE, BB7 2AG
T 01200 423178 F 01200 427328
E info@sunderlandpeacock.com
www.sunderlandpeacock.com



6702 - E02