


Location Plan B

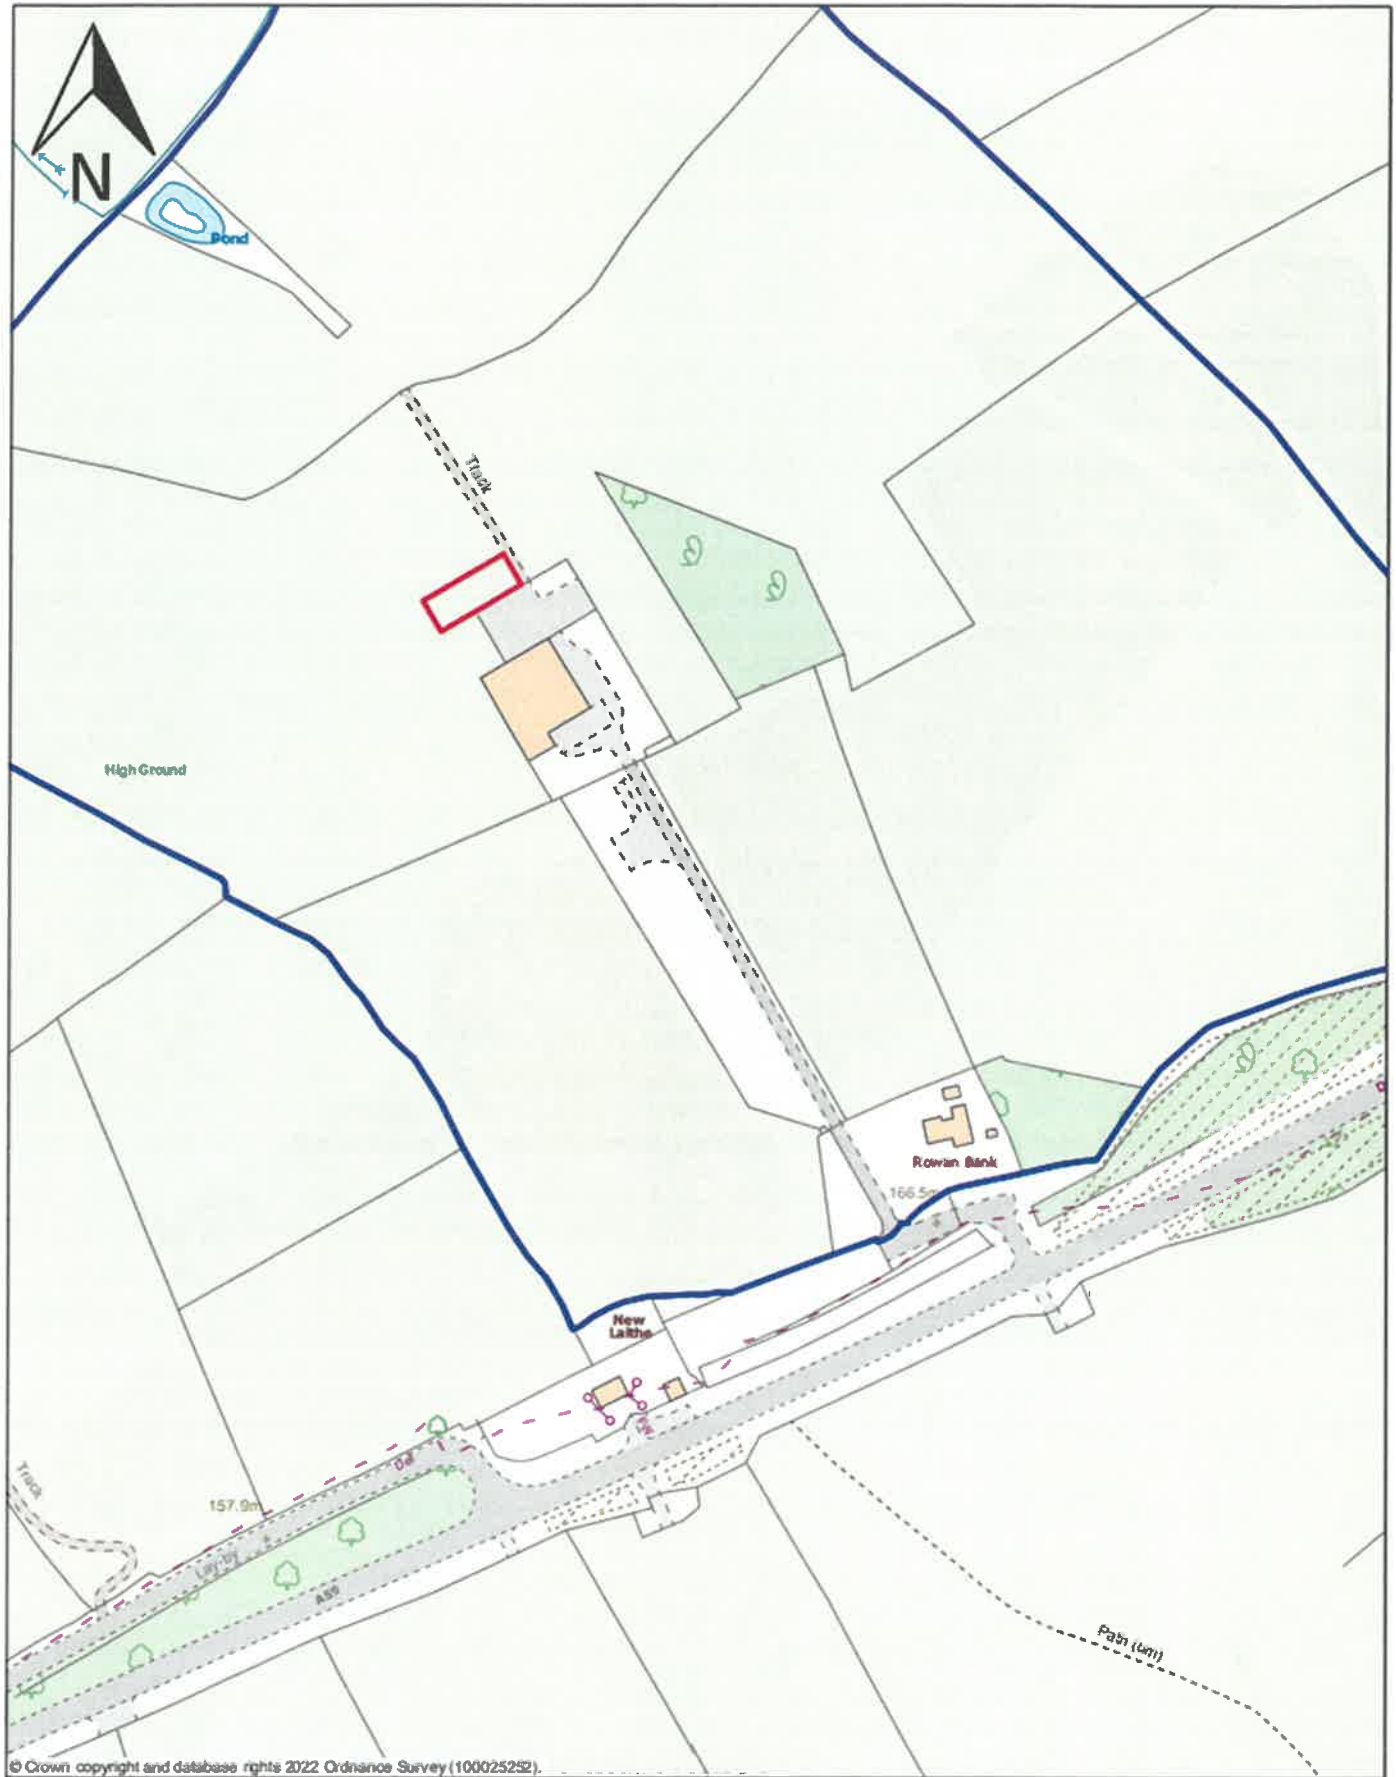

© Crown copyright and database rights 2022 Ordnance Survey (100025252).

Scale 1:2500



Projection: British National Grid
27 July 2022 11:38