
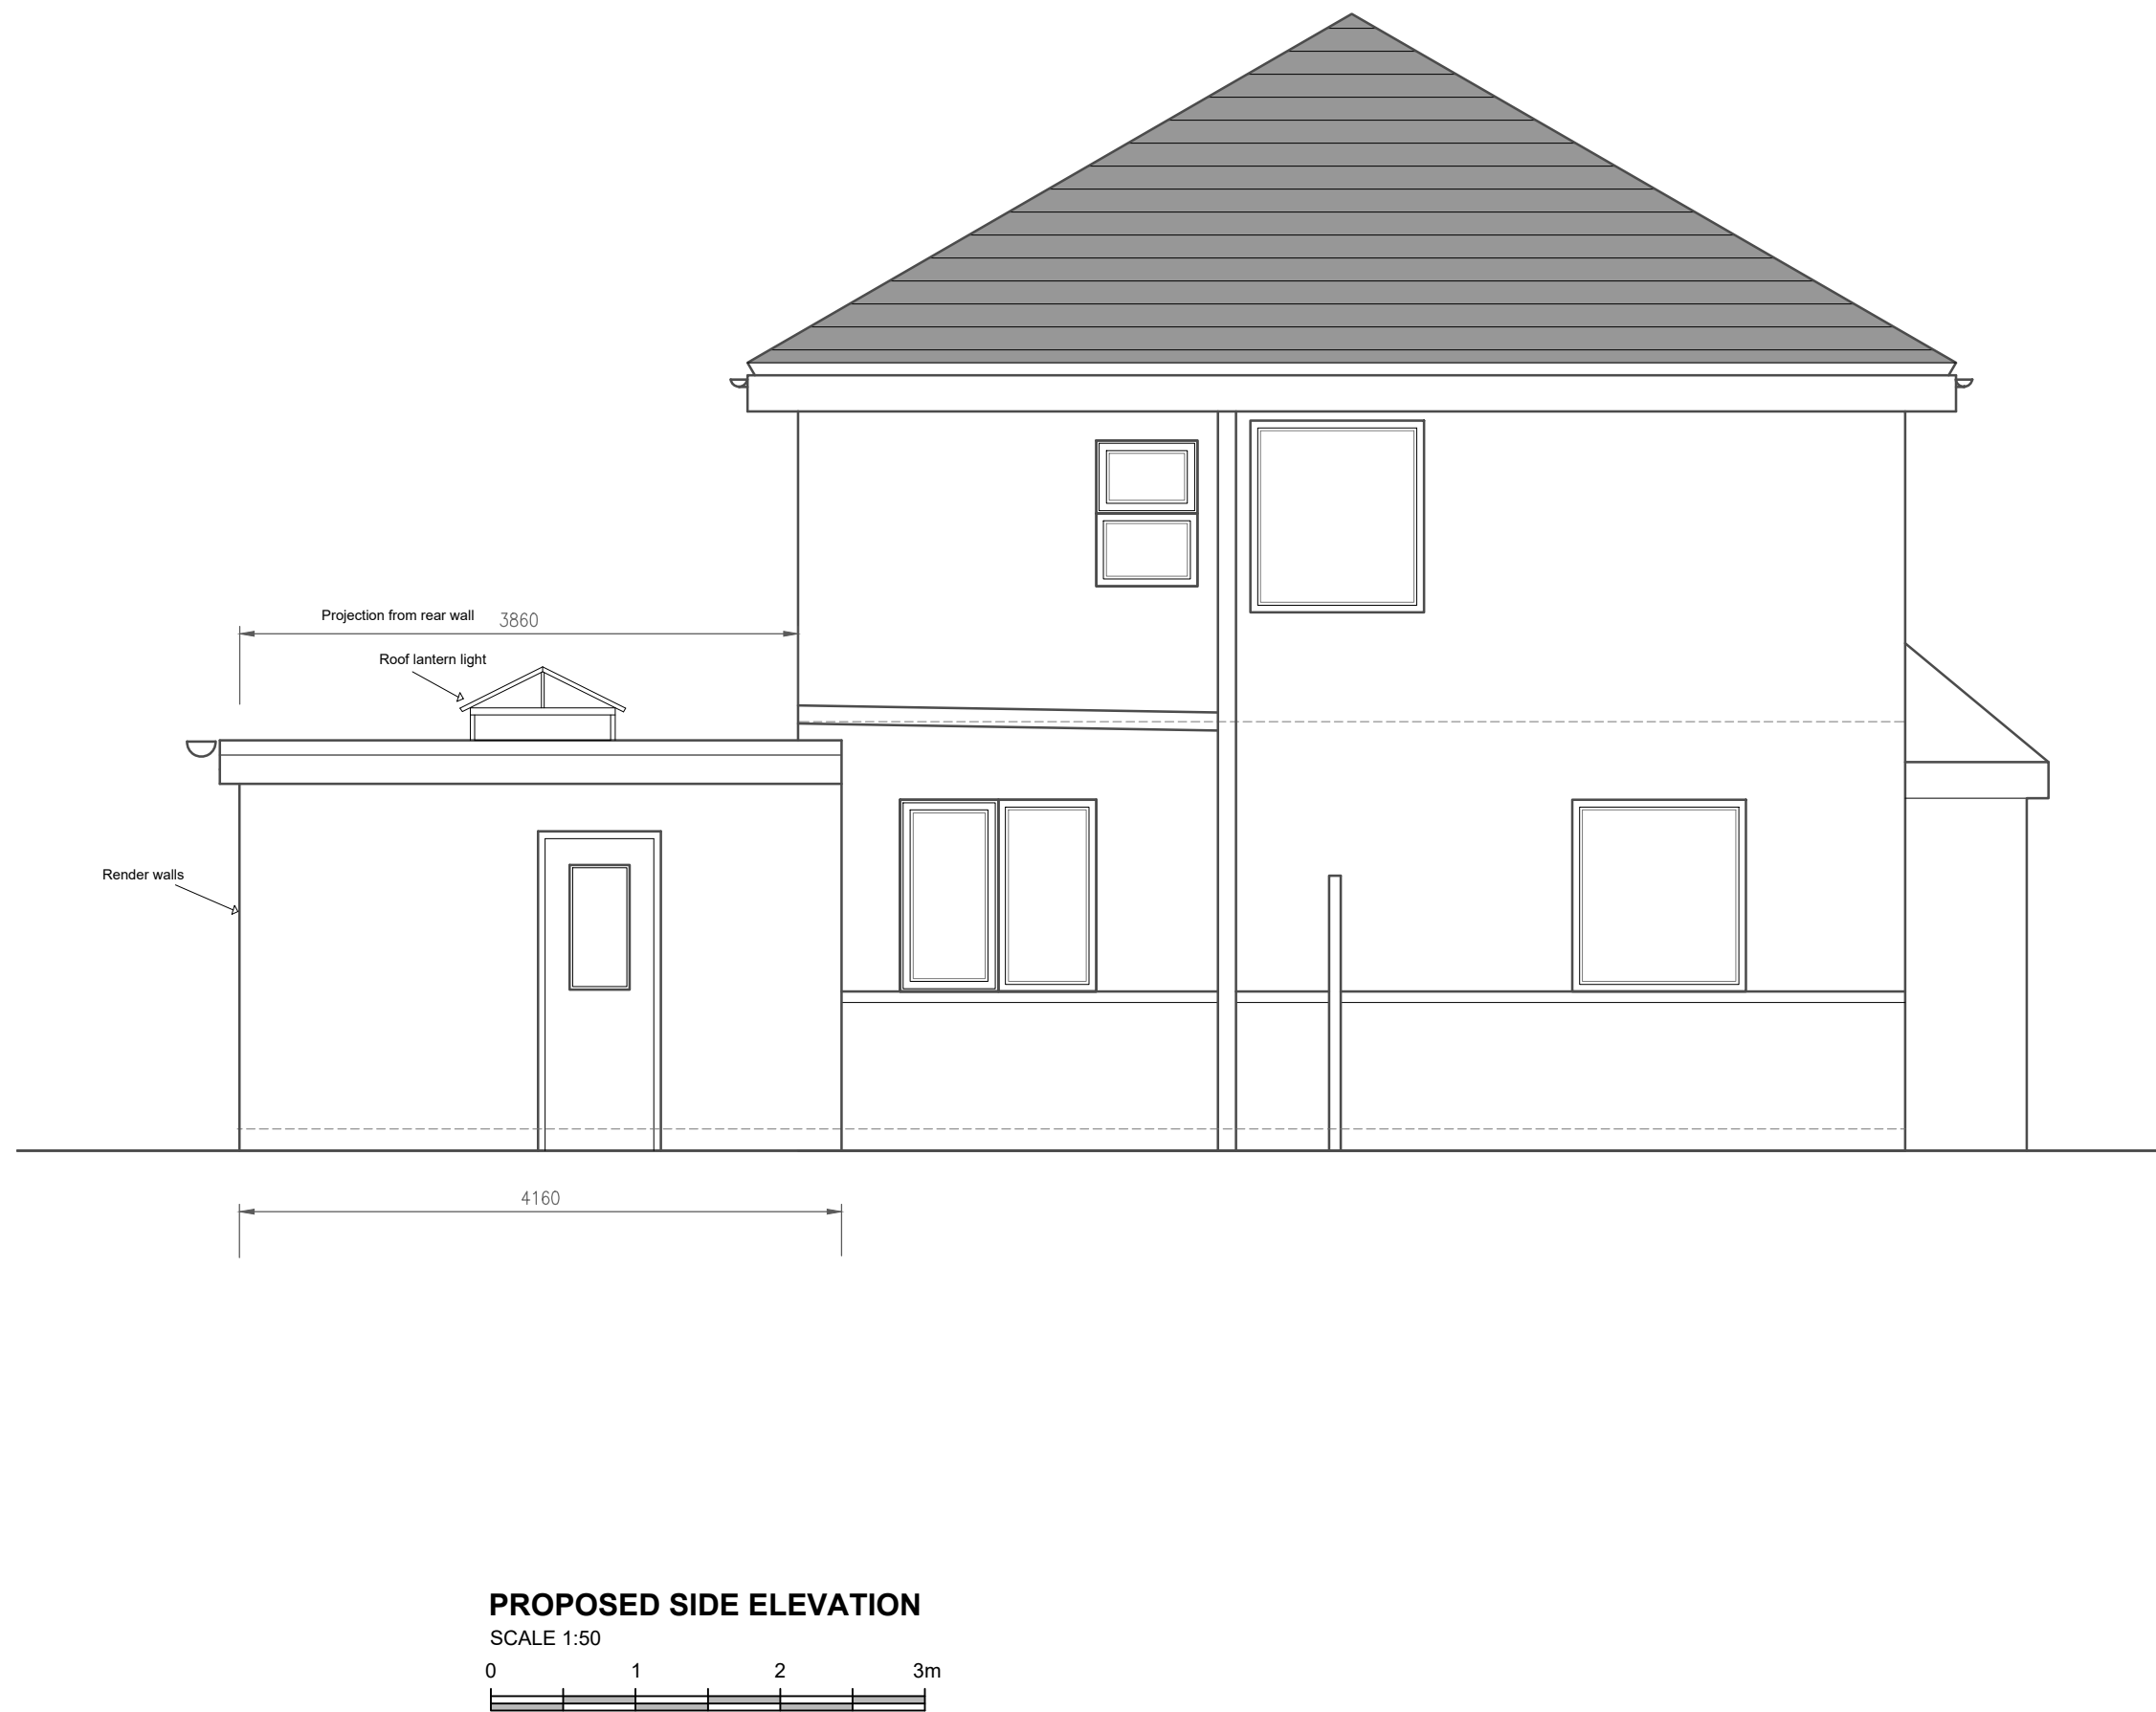


This drawing is to be read in conjunction with all relevant Architect, consultants' and specialists' drawings and specifications. The Architect is to be notified of any discrepancies before proceeding. Do not scale from this drawing. All dimensions and levels are to be checked on site. This drawing is subject to copyright. All work carried out before Planning and Building Permission has been granted is at the contractors risk.

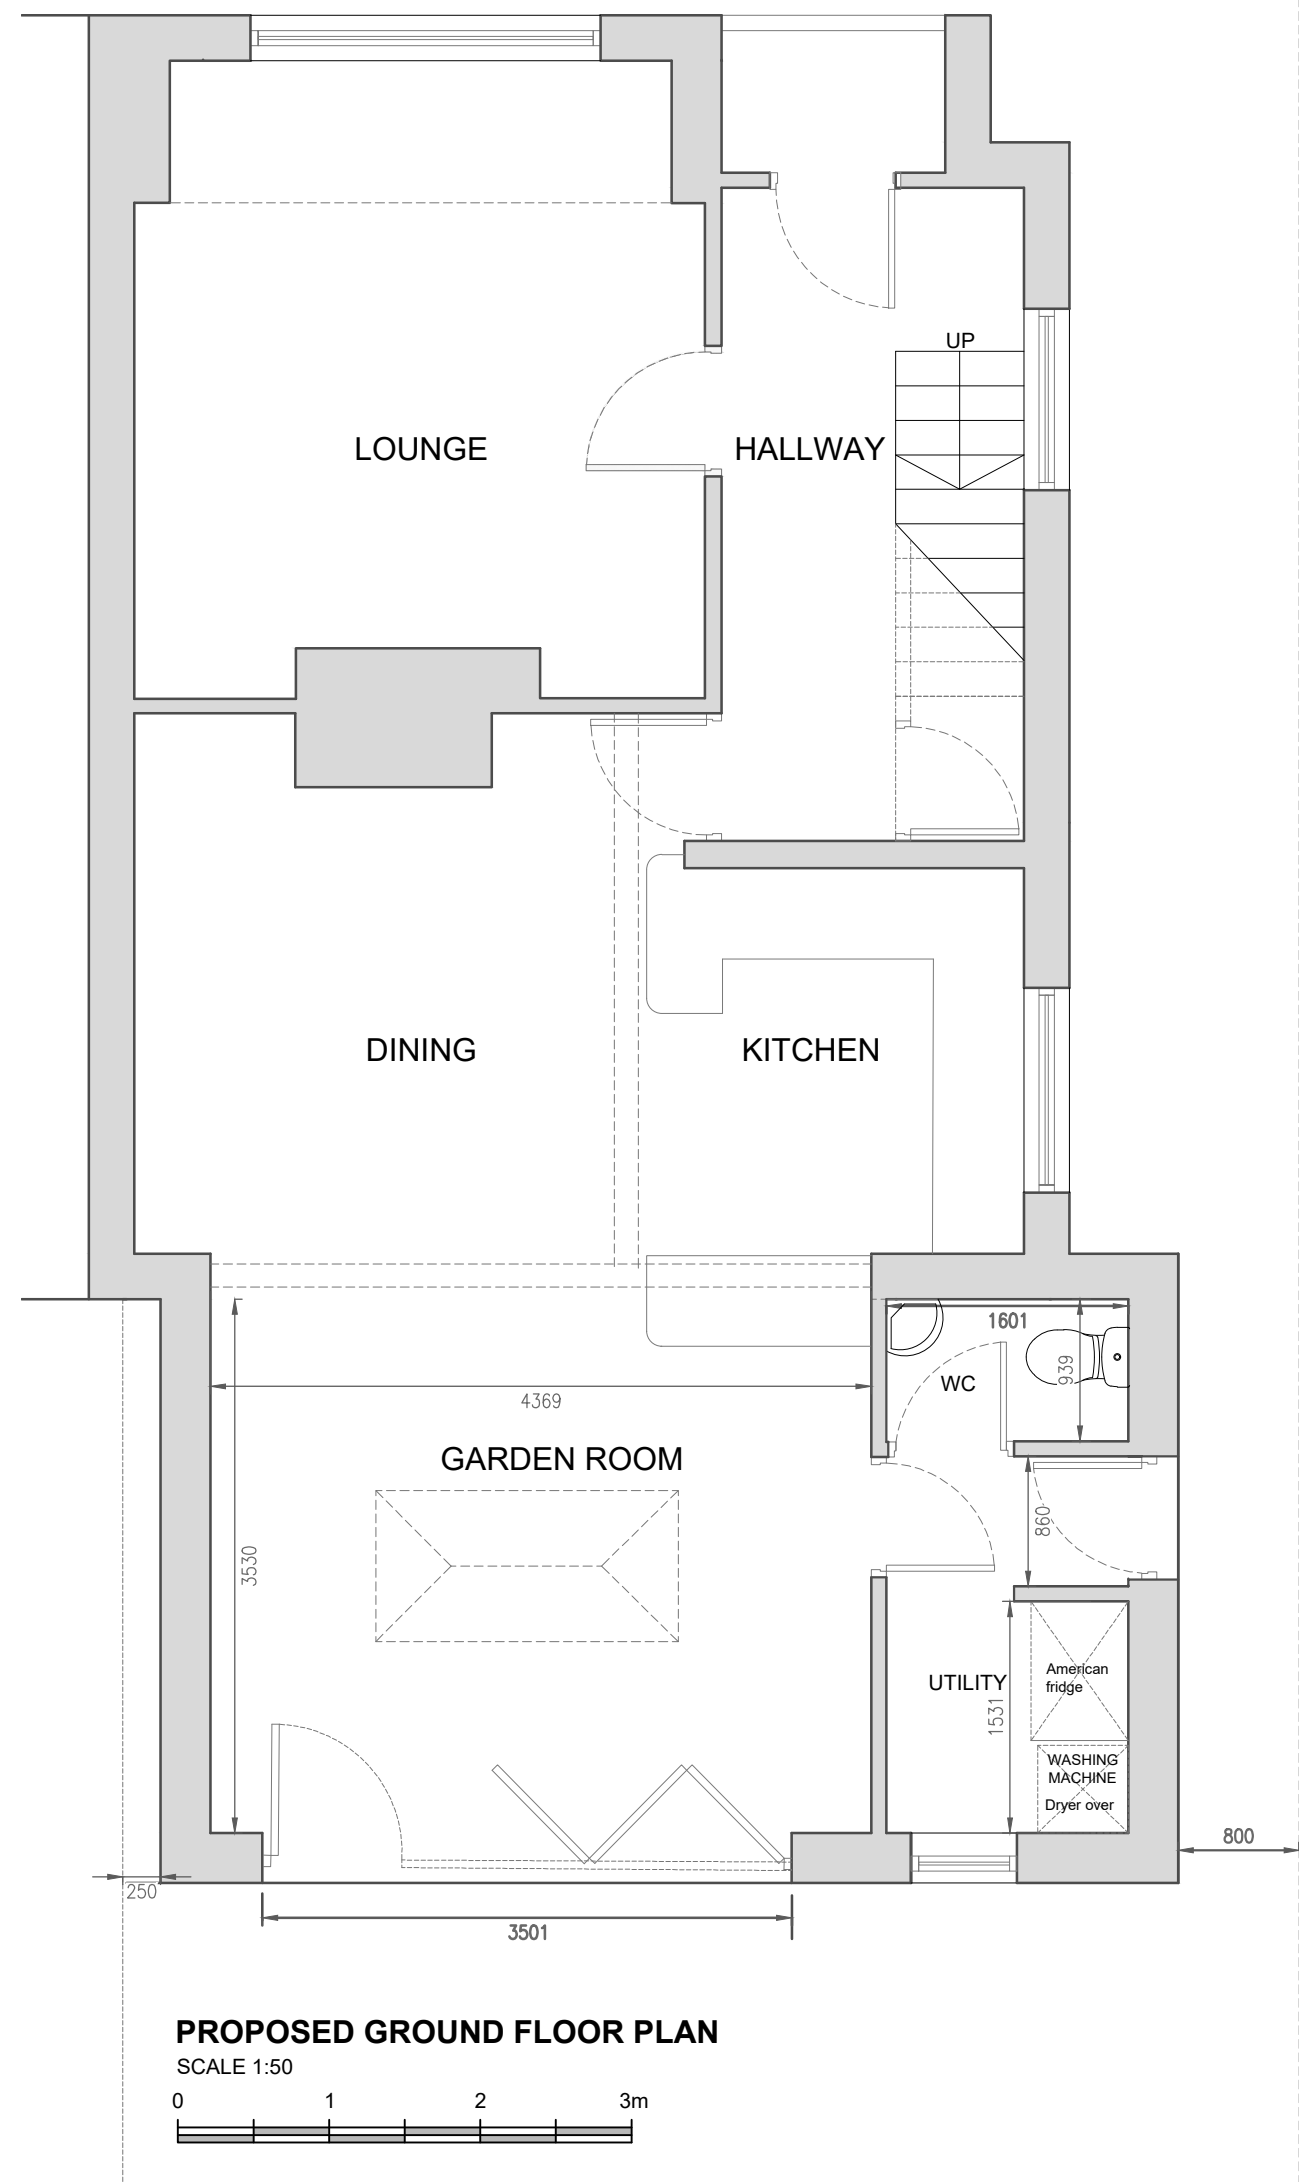

A - Boundary wall moved 18/11/22

Client
Mr and Mrs B Wilson

Job Title
Proposed single-storey
rear extension
7 Hodder Grove
Clitheroe
BB7 2NZ

Drawing Title
Proposed GF Plan
and Elevations

Scale
1:50 @A1

Date
Aug 2022

Drawn
LKR

spa
ARCHITECTS

SUNDERLAND PEACOCK & ASSOCIATES LTD.
HAZELMERE, PIMLICO ROAD, CLITHEROE
LANCASHIRE, BB7 2NG
T 01200 423178 F 01200 427328
E info@sunderlandpeacock.com
www.sunderlandpeacock.com



6711 - PO2 A