


Trees
Silver Birch
Holly
Rowan

Betula pendula
Ilex aquifolium
Sorbus aucuparia

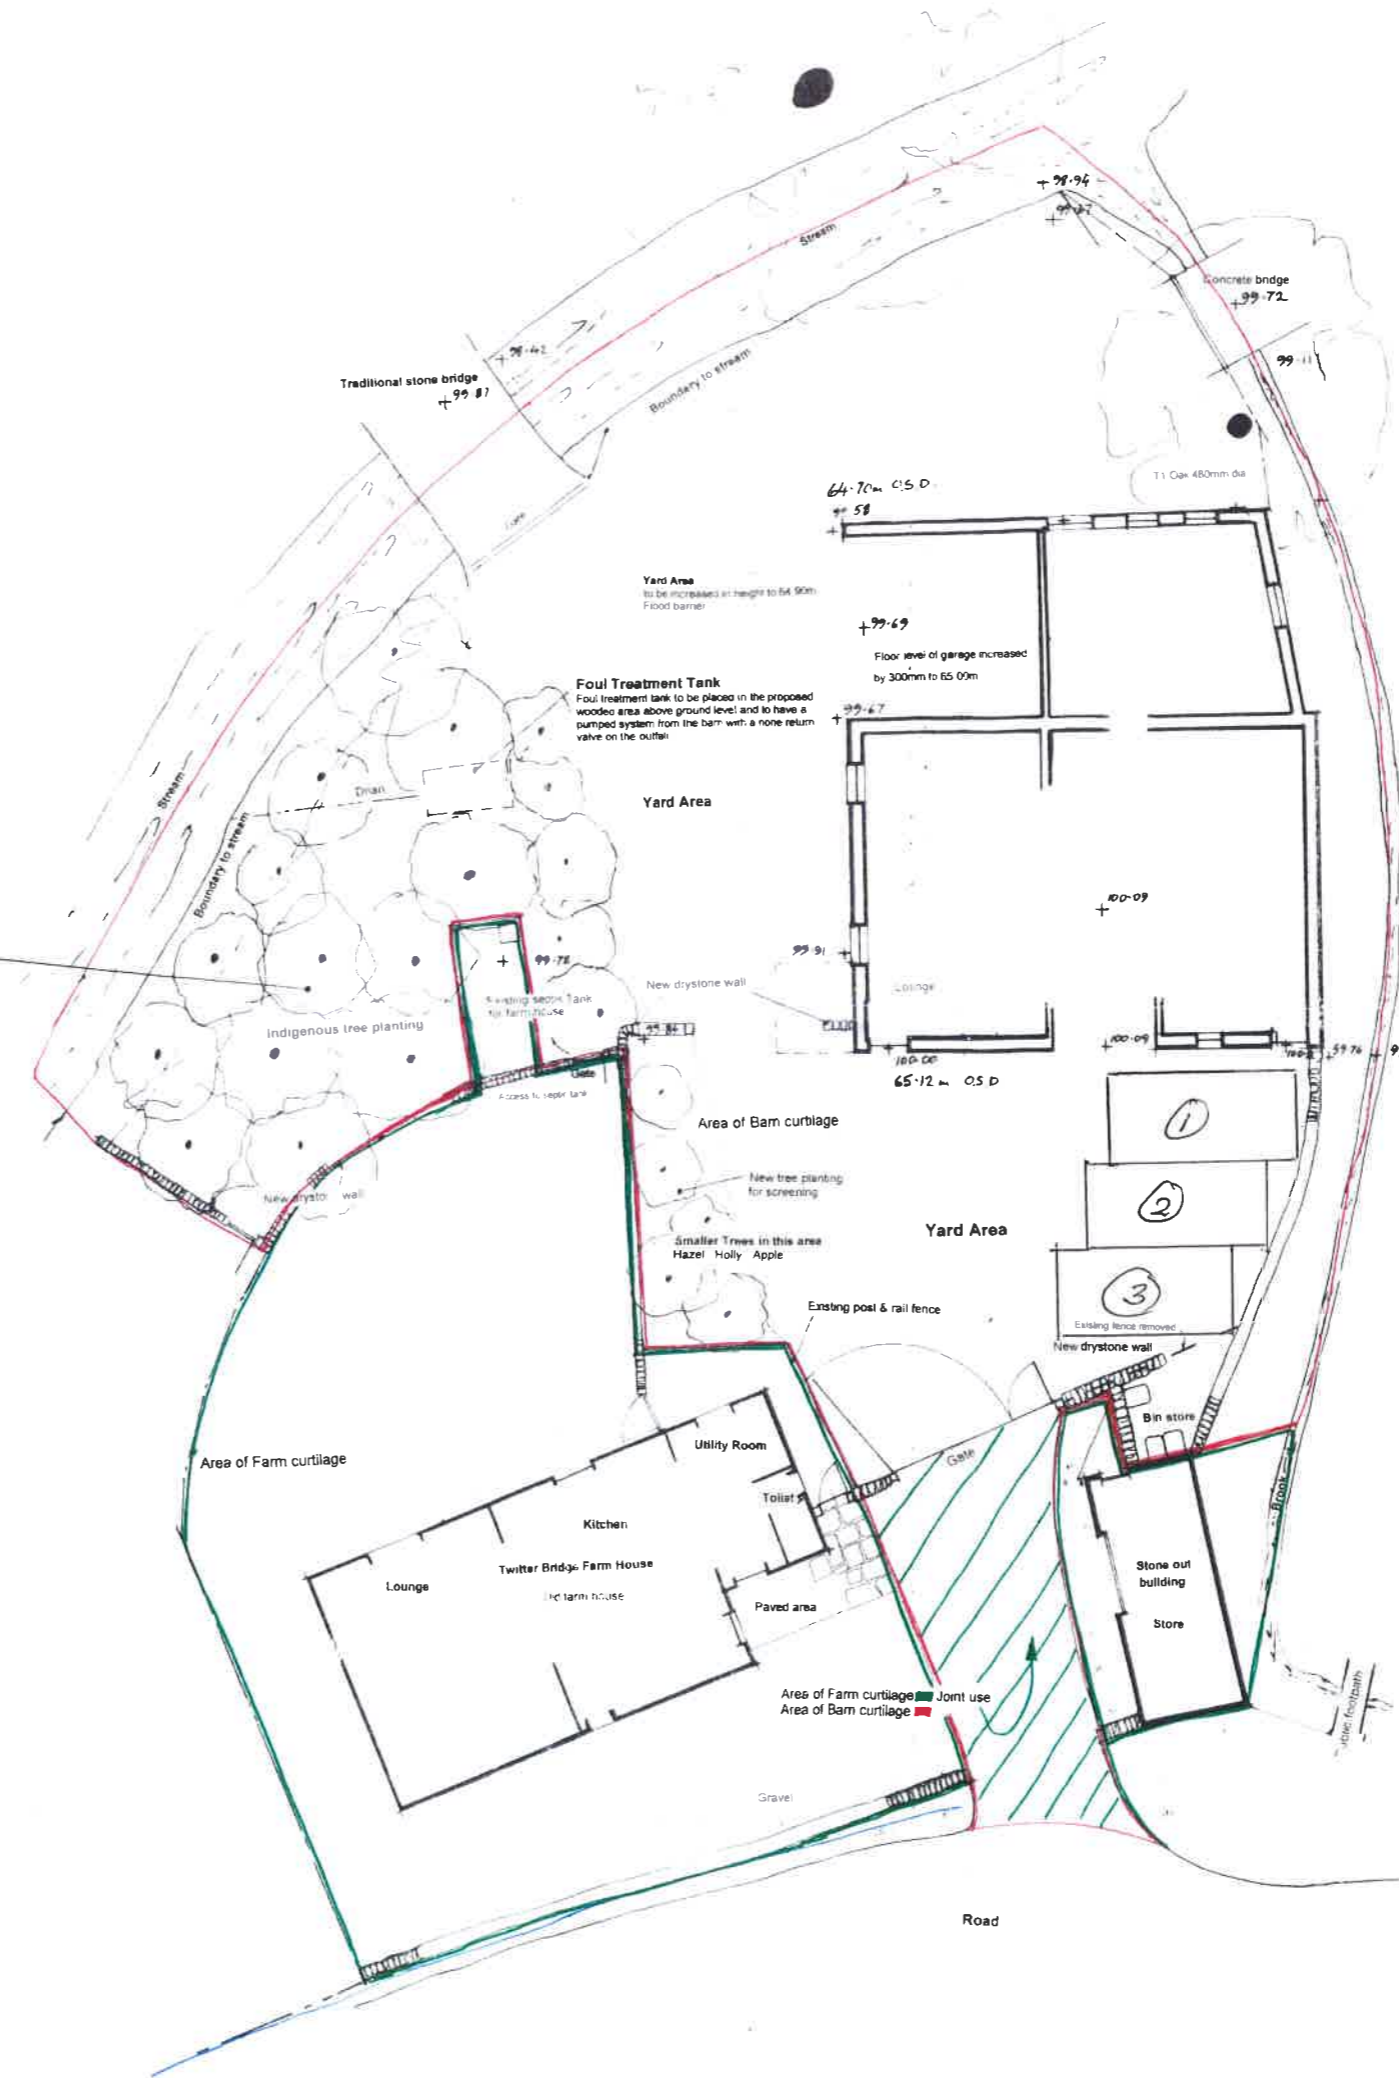

Avalon RTP
Chartered Town Planning
Planning - Architectural Design - Building Regulations
Surveying
Reesley Business Centre, Reesley Road, Burnley, Lancashire
BB10 2TY
Phone: 01282 834834
Email: team@avalontownplanning.co.uk
dave@avalontownplanning.co.uk

Site: Twitter Bridge Barn Twitter Lane Waddington Clitheroe BB7 3LG	
Client:	
Date: 21.07.22	Scale: 1:100 @ A1
Project No: TBB/C: Dwg 03	Drawn: BS
Amendments:	