


39 The Rydings

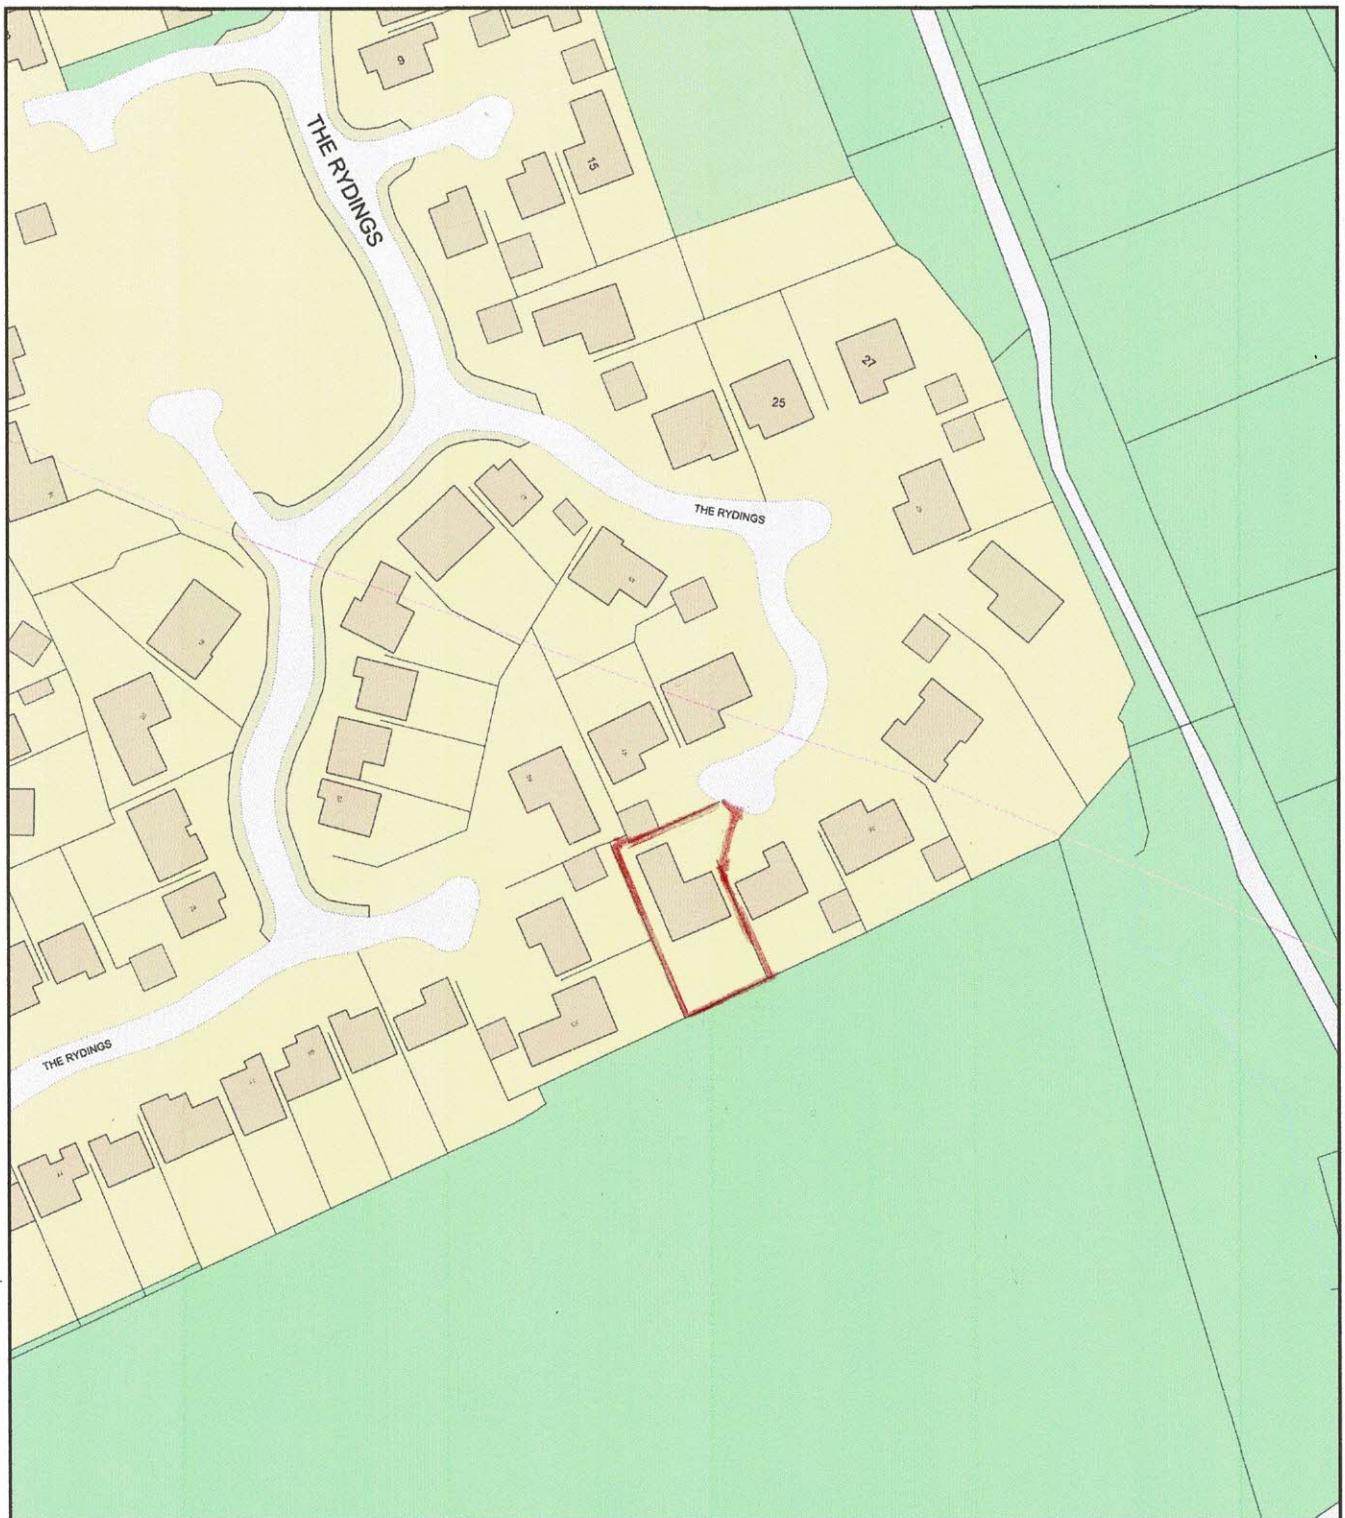

A black arrow pointing upwards, with the letter 'N' in white inside the arrowhead.

Plan Produced for: Chris Astin

Date Produced: 30 May 2022

Plan Reference Number: TQRQM22150093728492

Scale: 1:1250 @ A4