



proposed ground floor layout 1:100

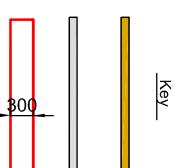

Description
100mm timber stud |

proposed first floor layout 1:100

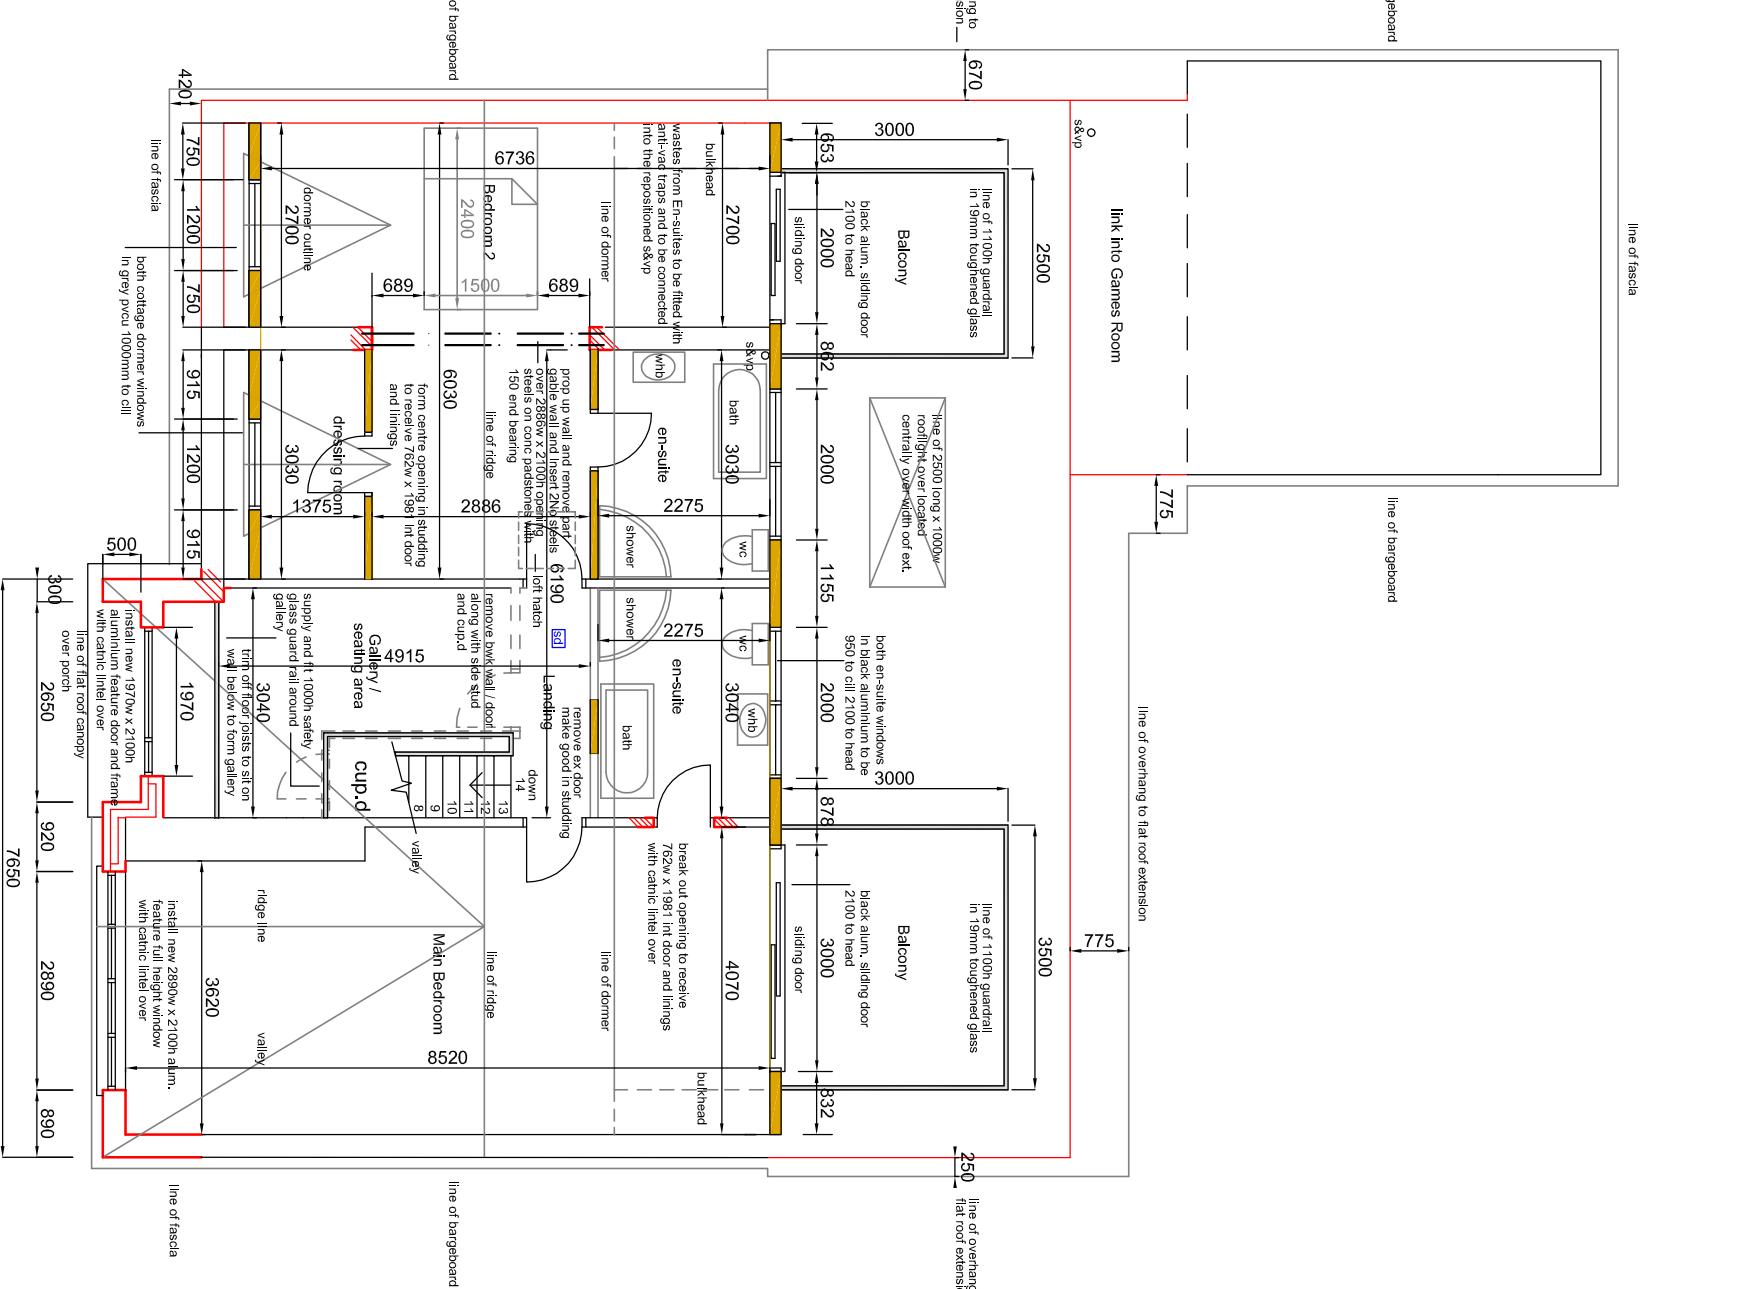

proposed first floor layout 1:100

Proposed extension
at Bridleway, Weybridge
For Mr R Watt

Proposed extensions and alterations to existing bungalow at Bridleway, Whins Lane, Simonstone, BB12 7QT
For Mr R Watt

drawing no 006
scale 1:100 at A3
date August 2022
drawn DC