



$\frac{0m}{1m}$ $\frac{2m}{3m}$ $\frac{4m}{5m}$
 1:70 50 SCALE BAR

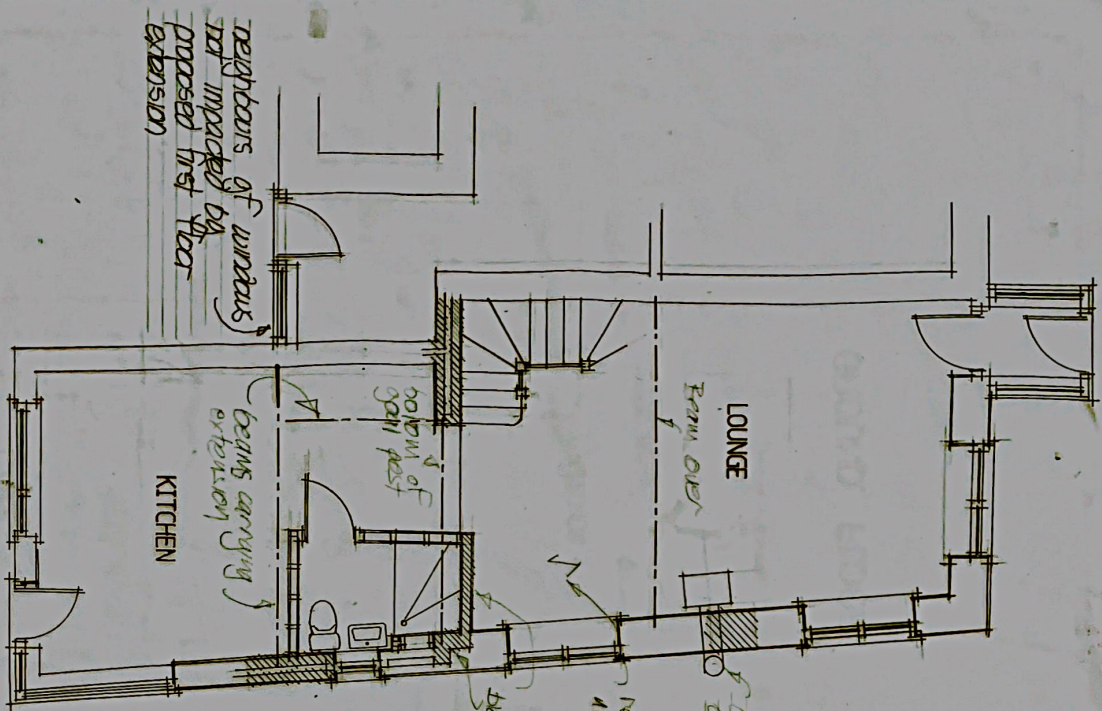

GROUND FLOOR

no part of proposed extension to
 encroach within area of light
 tunnel measured at an angle of
 45° taken from back corner of
 extension as shown

FIRST FLOOR

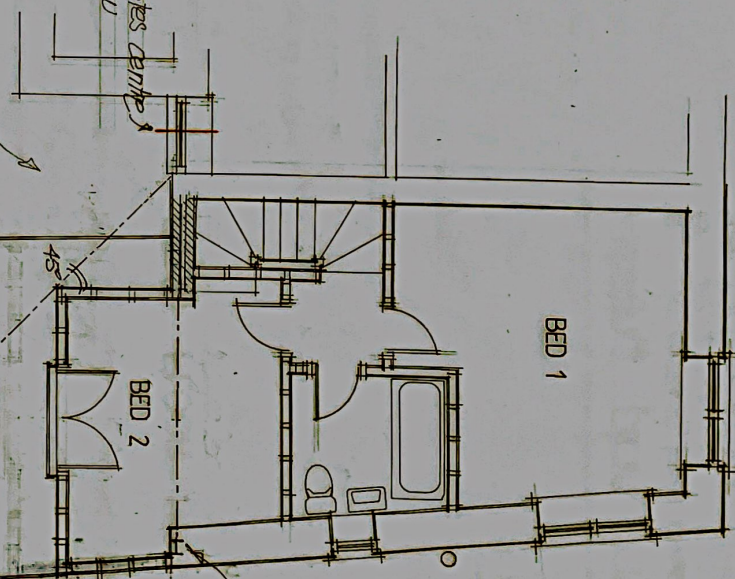

to mitigate tunnelling effect on
 neighbour's first floor window.
 projection of proposed extension
 has been set back to 1500mm,
 side elevation has been set back
 as shown to form a light tunnel

Proposed plan layouts

at IVY COTTAGE, MAPESDORP RD, WILFRIED, BRIDGES 444
 for MR I PULCH
 scale 1:70 50 AT A2
 date 31st JANUARY 2022

DRG NO 3/AB