


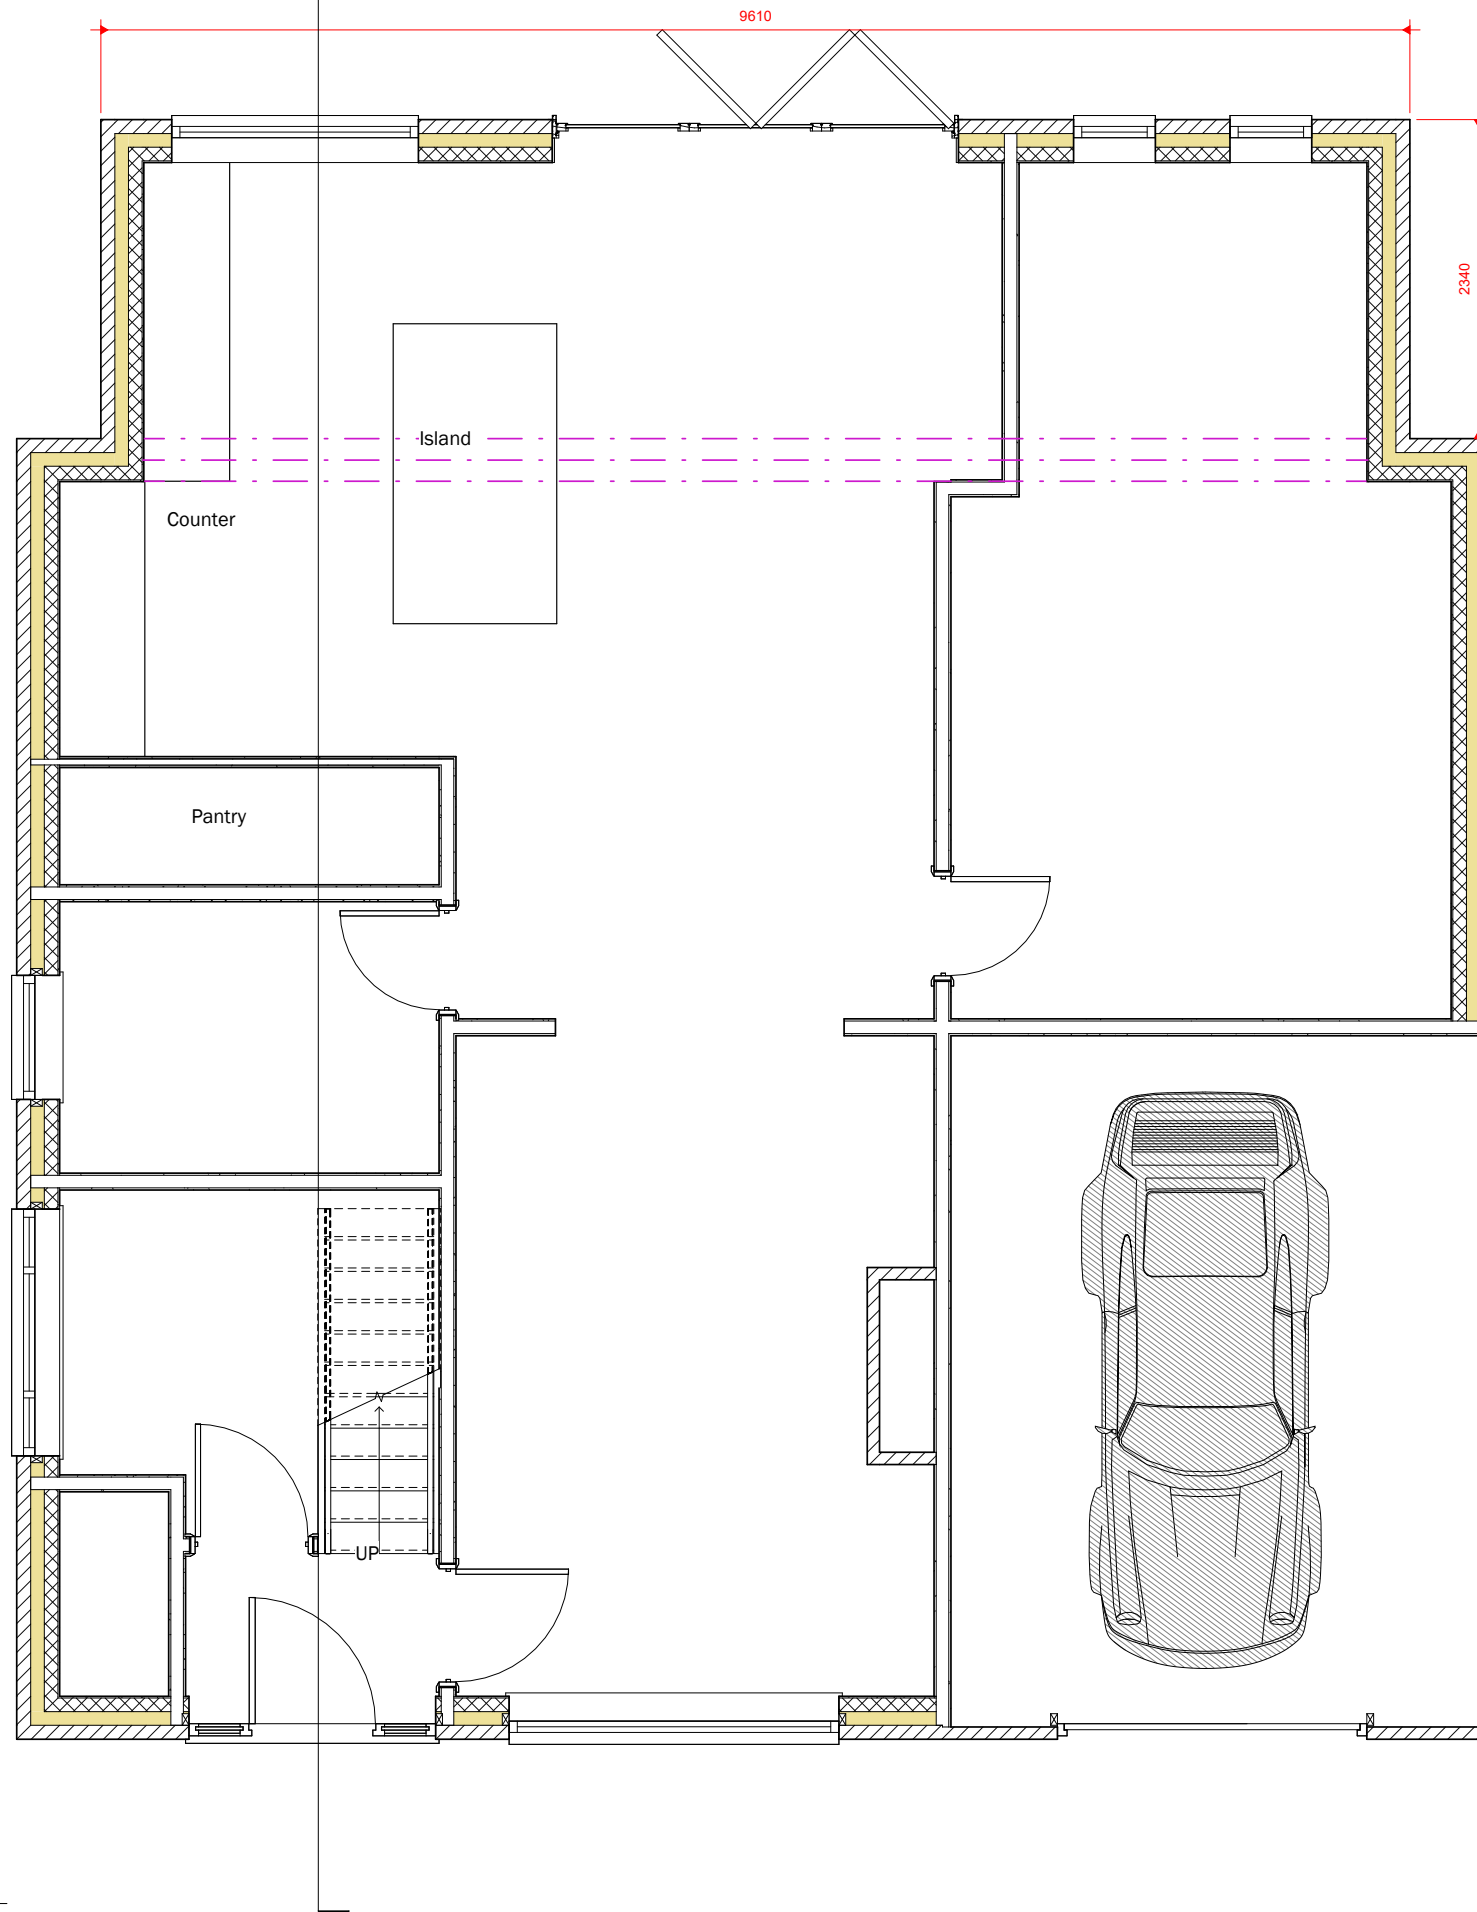

Peter Hitchen
Architects

Marathon House
The Sidings Business Park
Whalley, BB7 9SE

01254 823 885

www.peterhitchenarchitects.co.uk

NOTES:

No.	Description	Date

CLIENT: Mrs Caroline Walsh
8 Hillcrest Road
Langho
Lancashire
BB6 8EP

PROJECT: Proposed Rear Extension and
Internal Alterations

SHEET: **PROPOSED
GROUND FLOOR
PLANS**

Project number PHA/722

Date 23/08/2022

Drawn by LW

Checked by PH

A1.4

Scale 1 : 25

Sheet size A1