



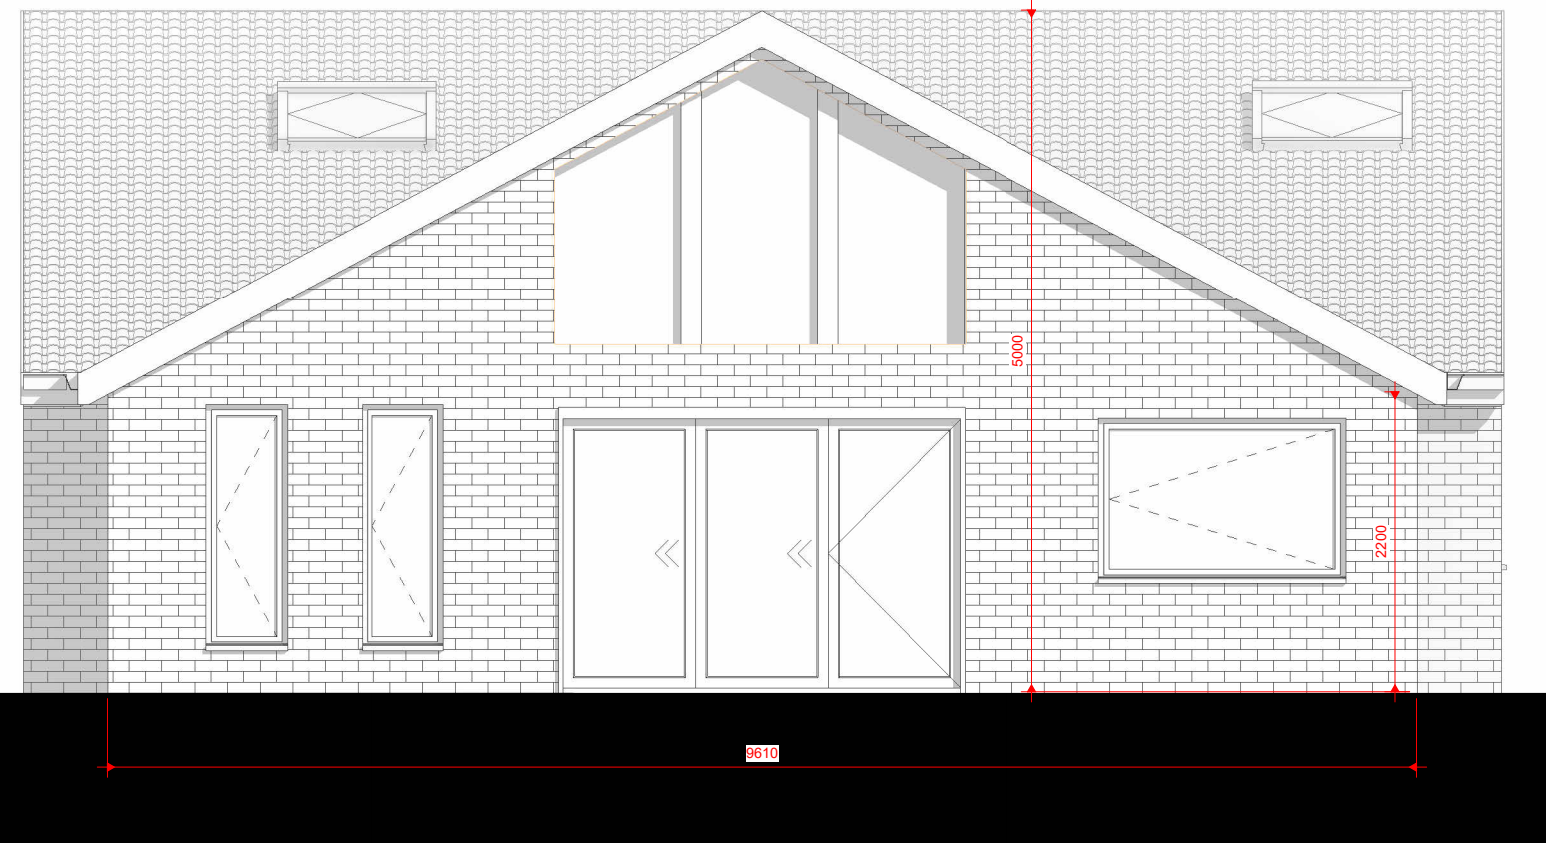

1 PROPOSED NORTH
1 : 25

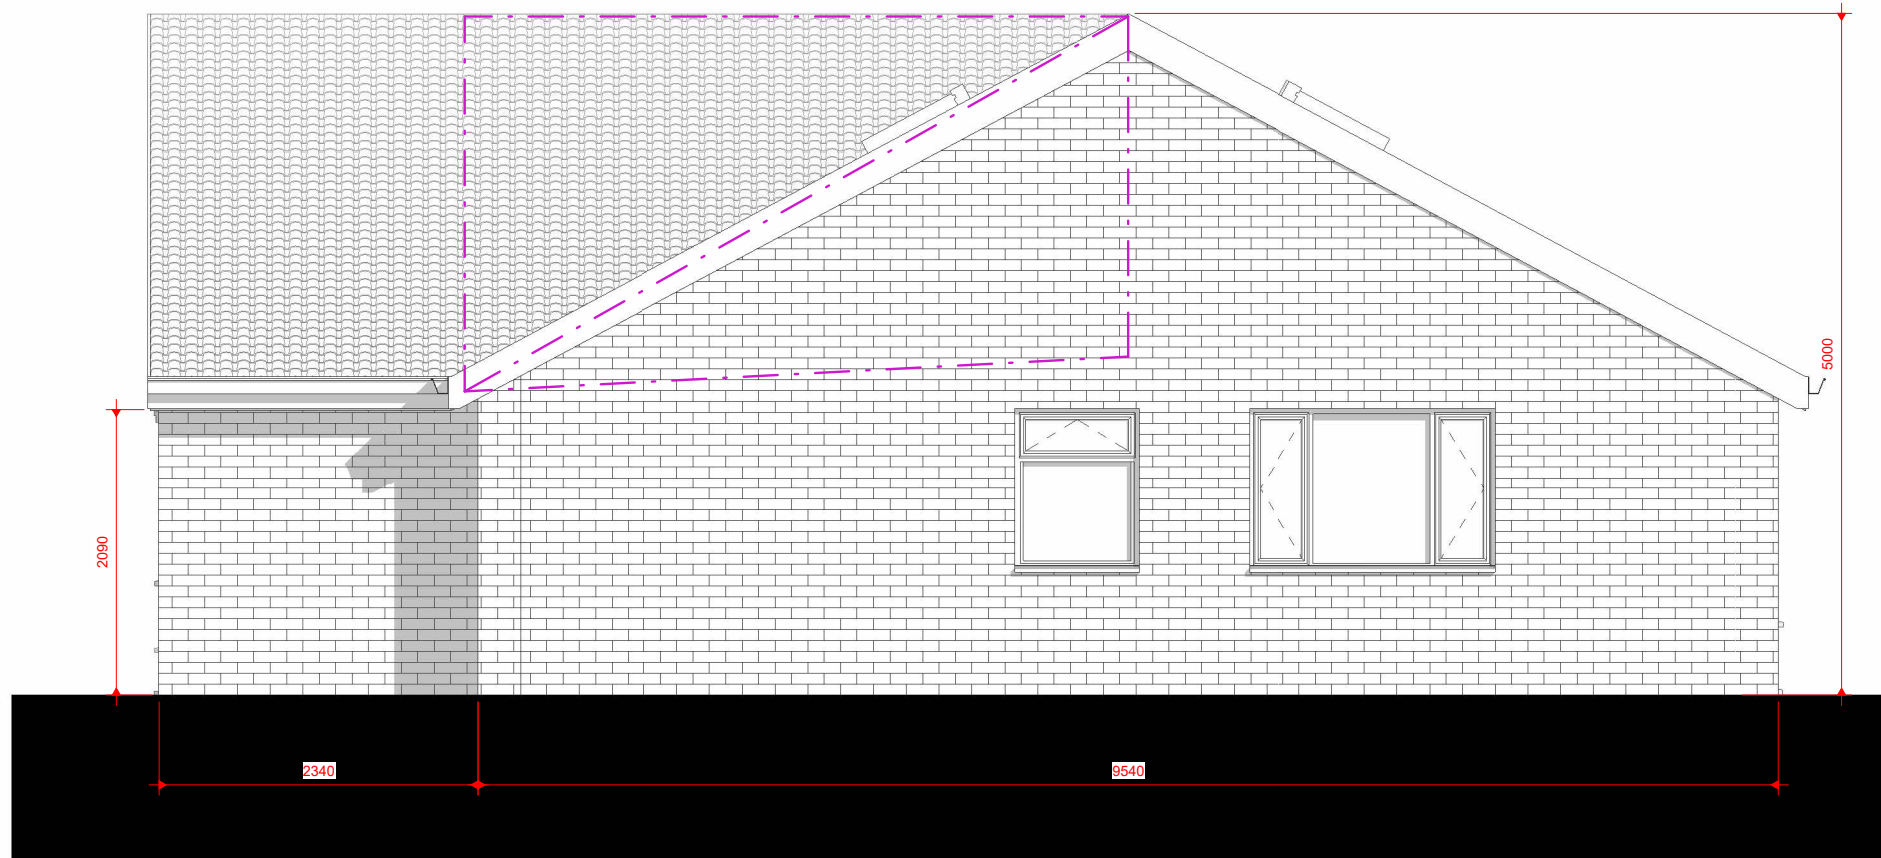

2 PROPOSED WEST
1 : 25

Peter Hitchen
Architects

Marathon House
The Sidings Business Park
Whalley, BB7 9SE

01254 823 885

www.peterhitchenarchitects.co.uk

NOTES:

Materiality Proposed:

Exterior Finish: Red finishing brick to match

Windows: White UPVC to match

Doors White UPVC or White Aluminium to match

Roof: Re-finish entire rear roof slope with low profile tiles to match existing.

(Velux Roof Windows are existing)

No.	Description	Date

CLIENT: Mrs Caroline Walsh
8 Hillcrest Road
Langho
Lancashire
BB6 8EP

PROJECT: Proposed Rear Extension and
Internal Alterations

SHEET:
**PROPOSED
ELEVATION**

Project number PHA/722

Date 23/08/2022

Drawn by LW

Checked by PH

A2.2

Scale 1 : 25

Sheet size A1