


3/2022 10814

19 Primula Crescent Clitheroe

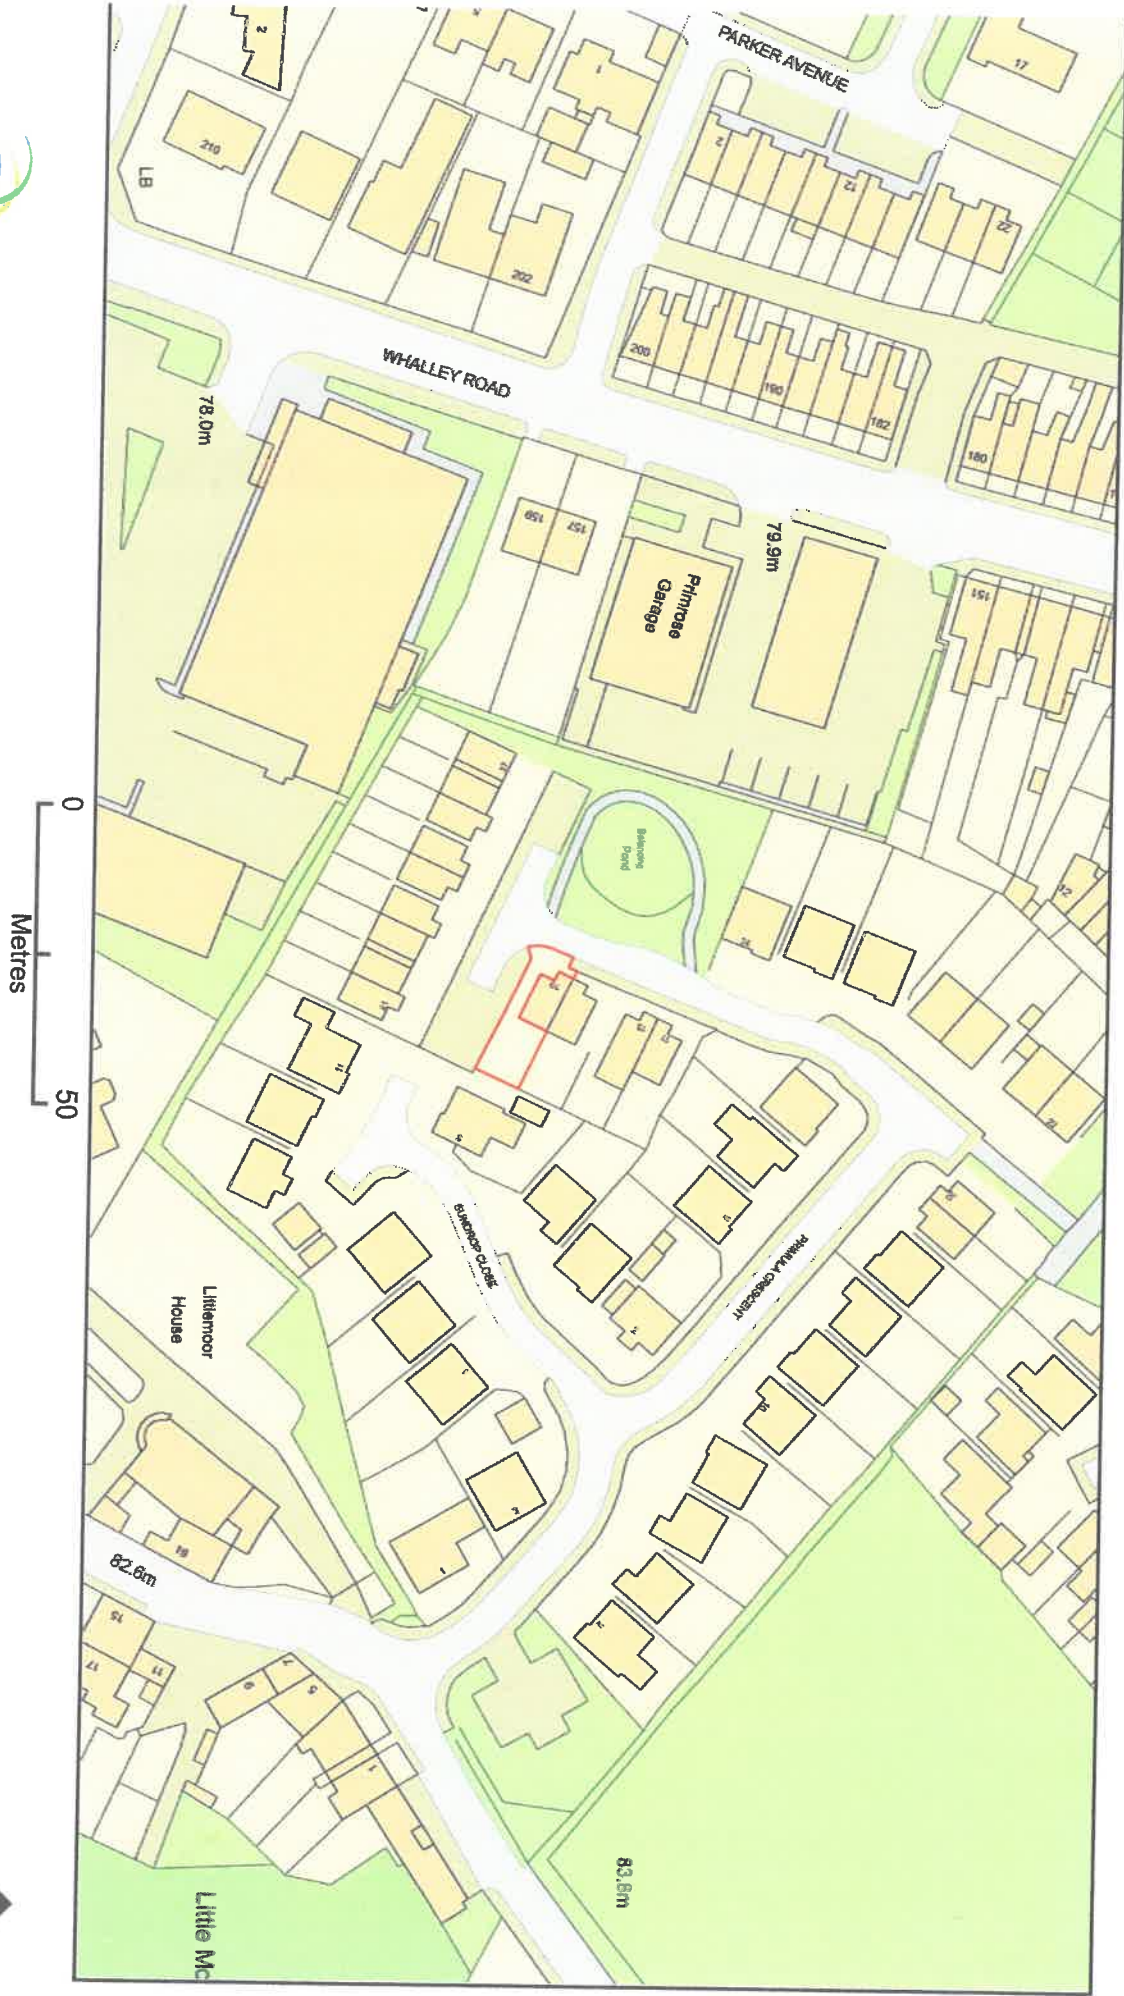

Plan Produced for: Mr & Mrs McCardle

Date Produced: 21 Sep 2022

Plan Reference Number: TORQM22284122747302

Scale: 1:1250 @ A4

© Crown copyright and database rights 2021 OS 100042766