
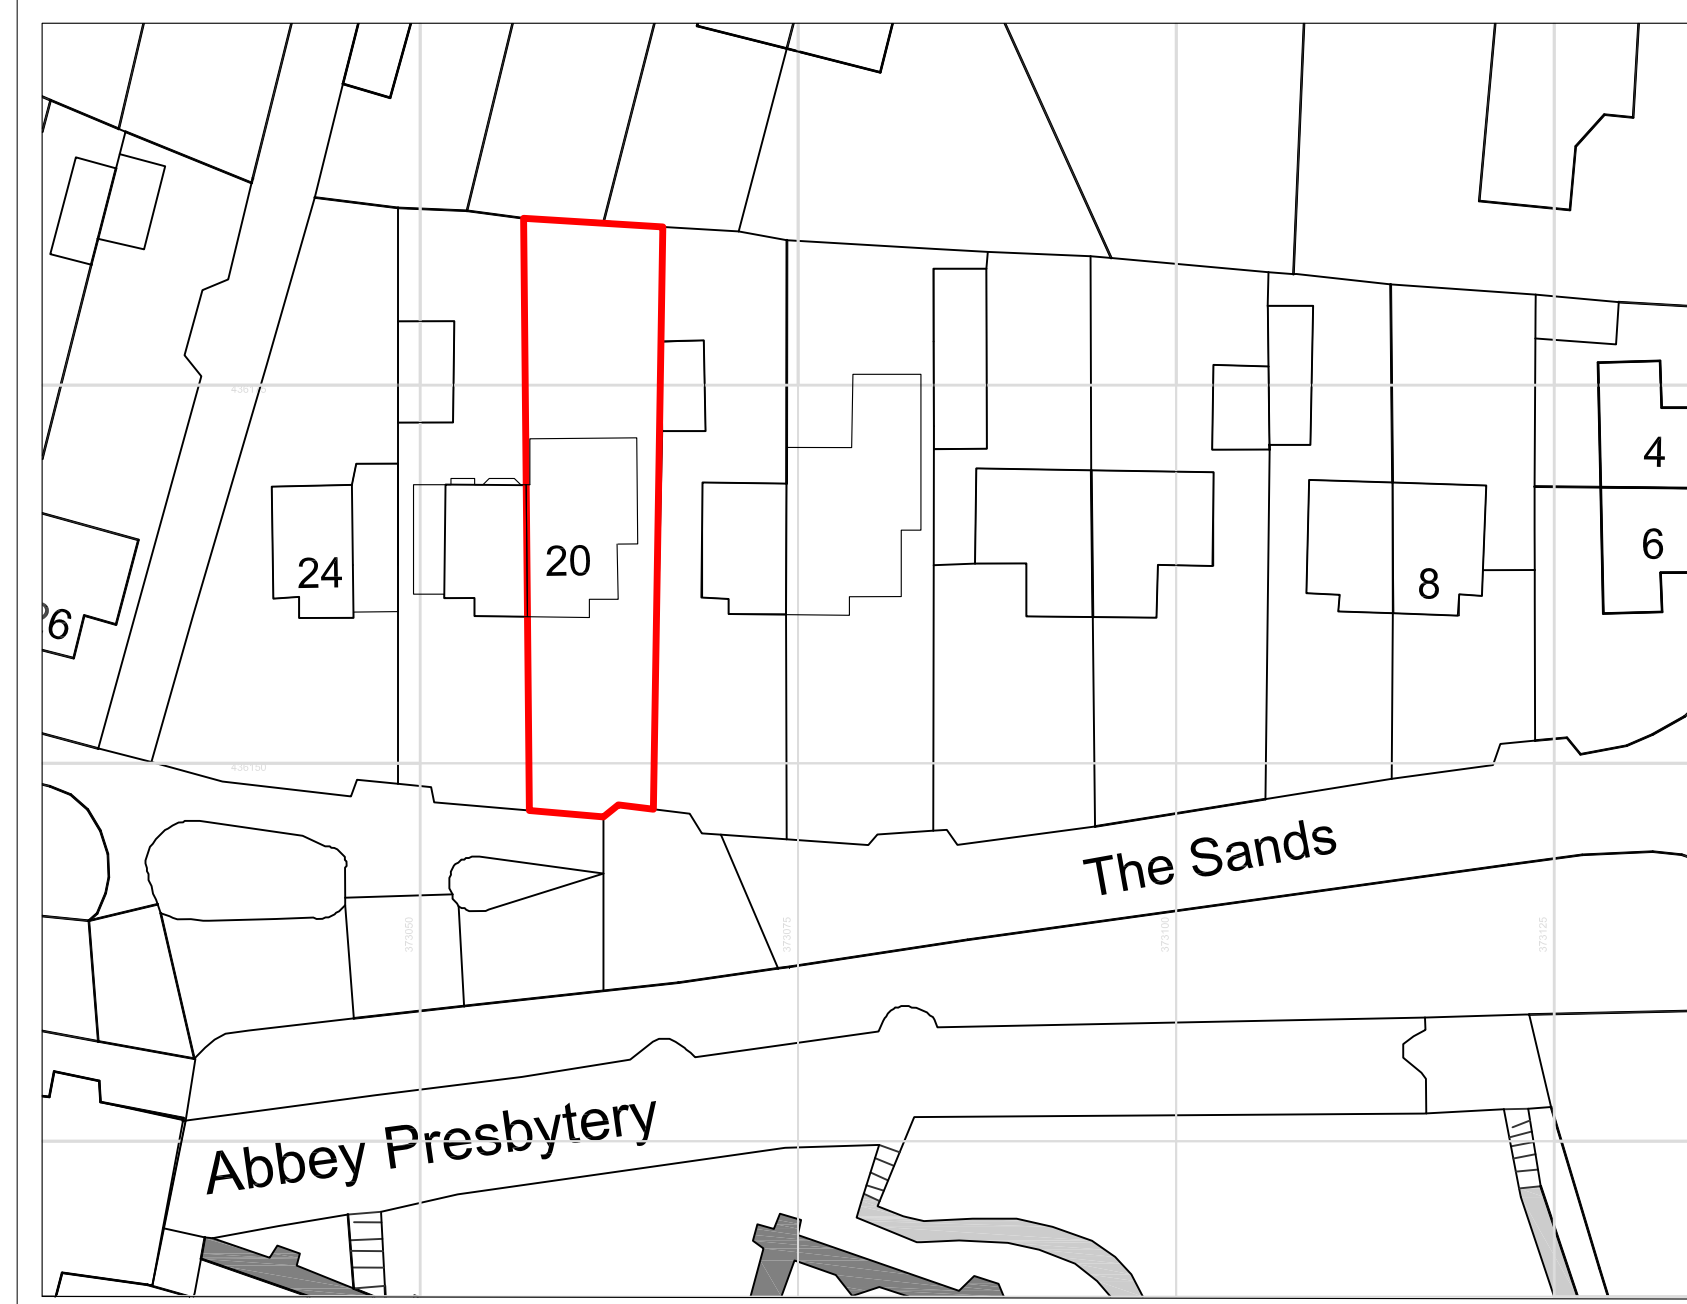
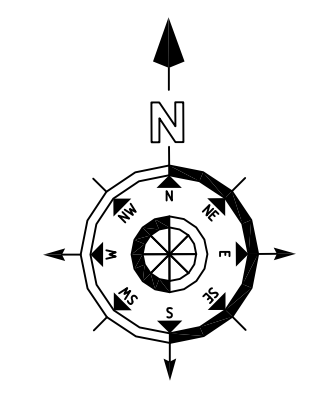
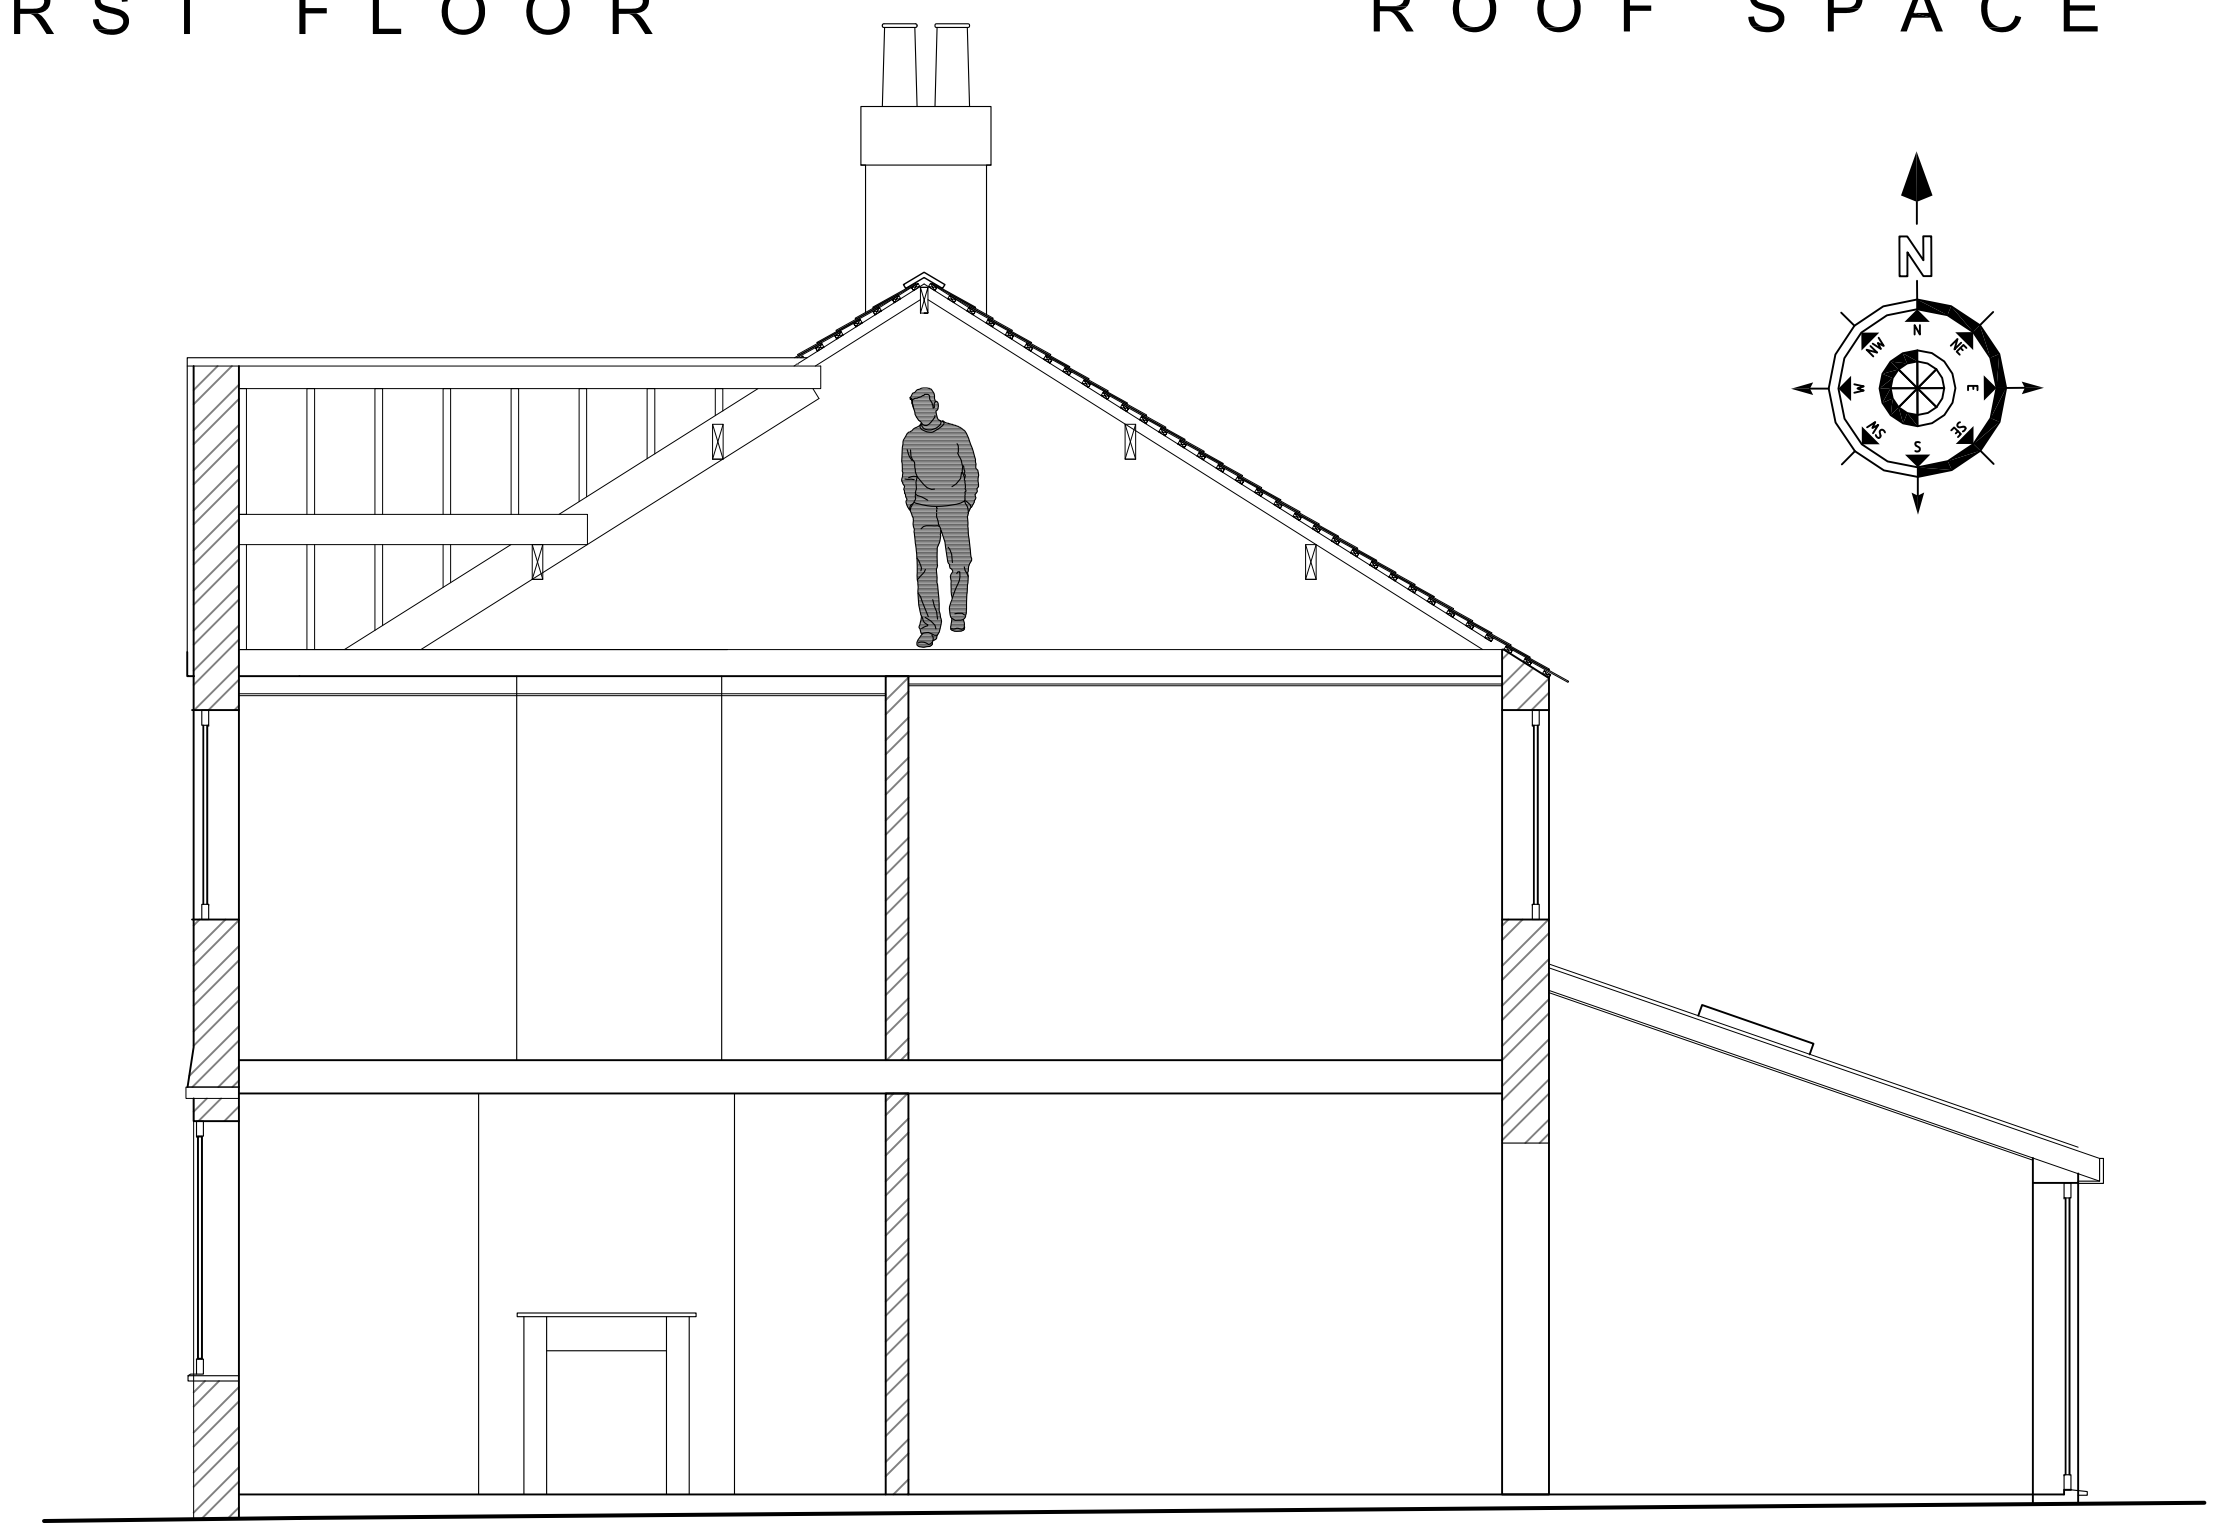
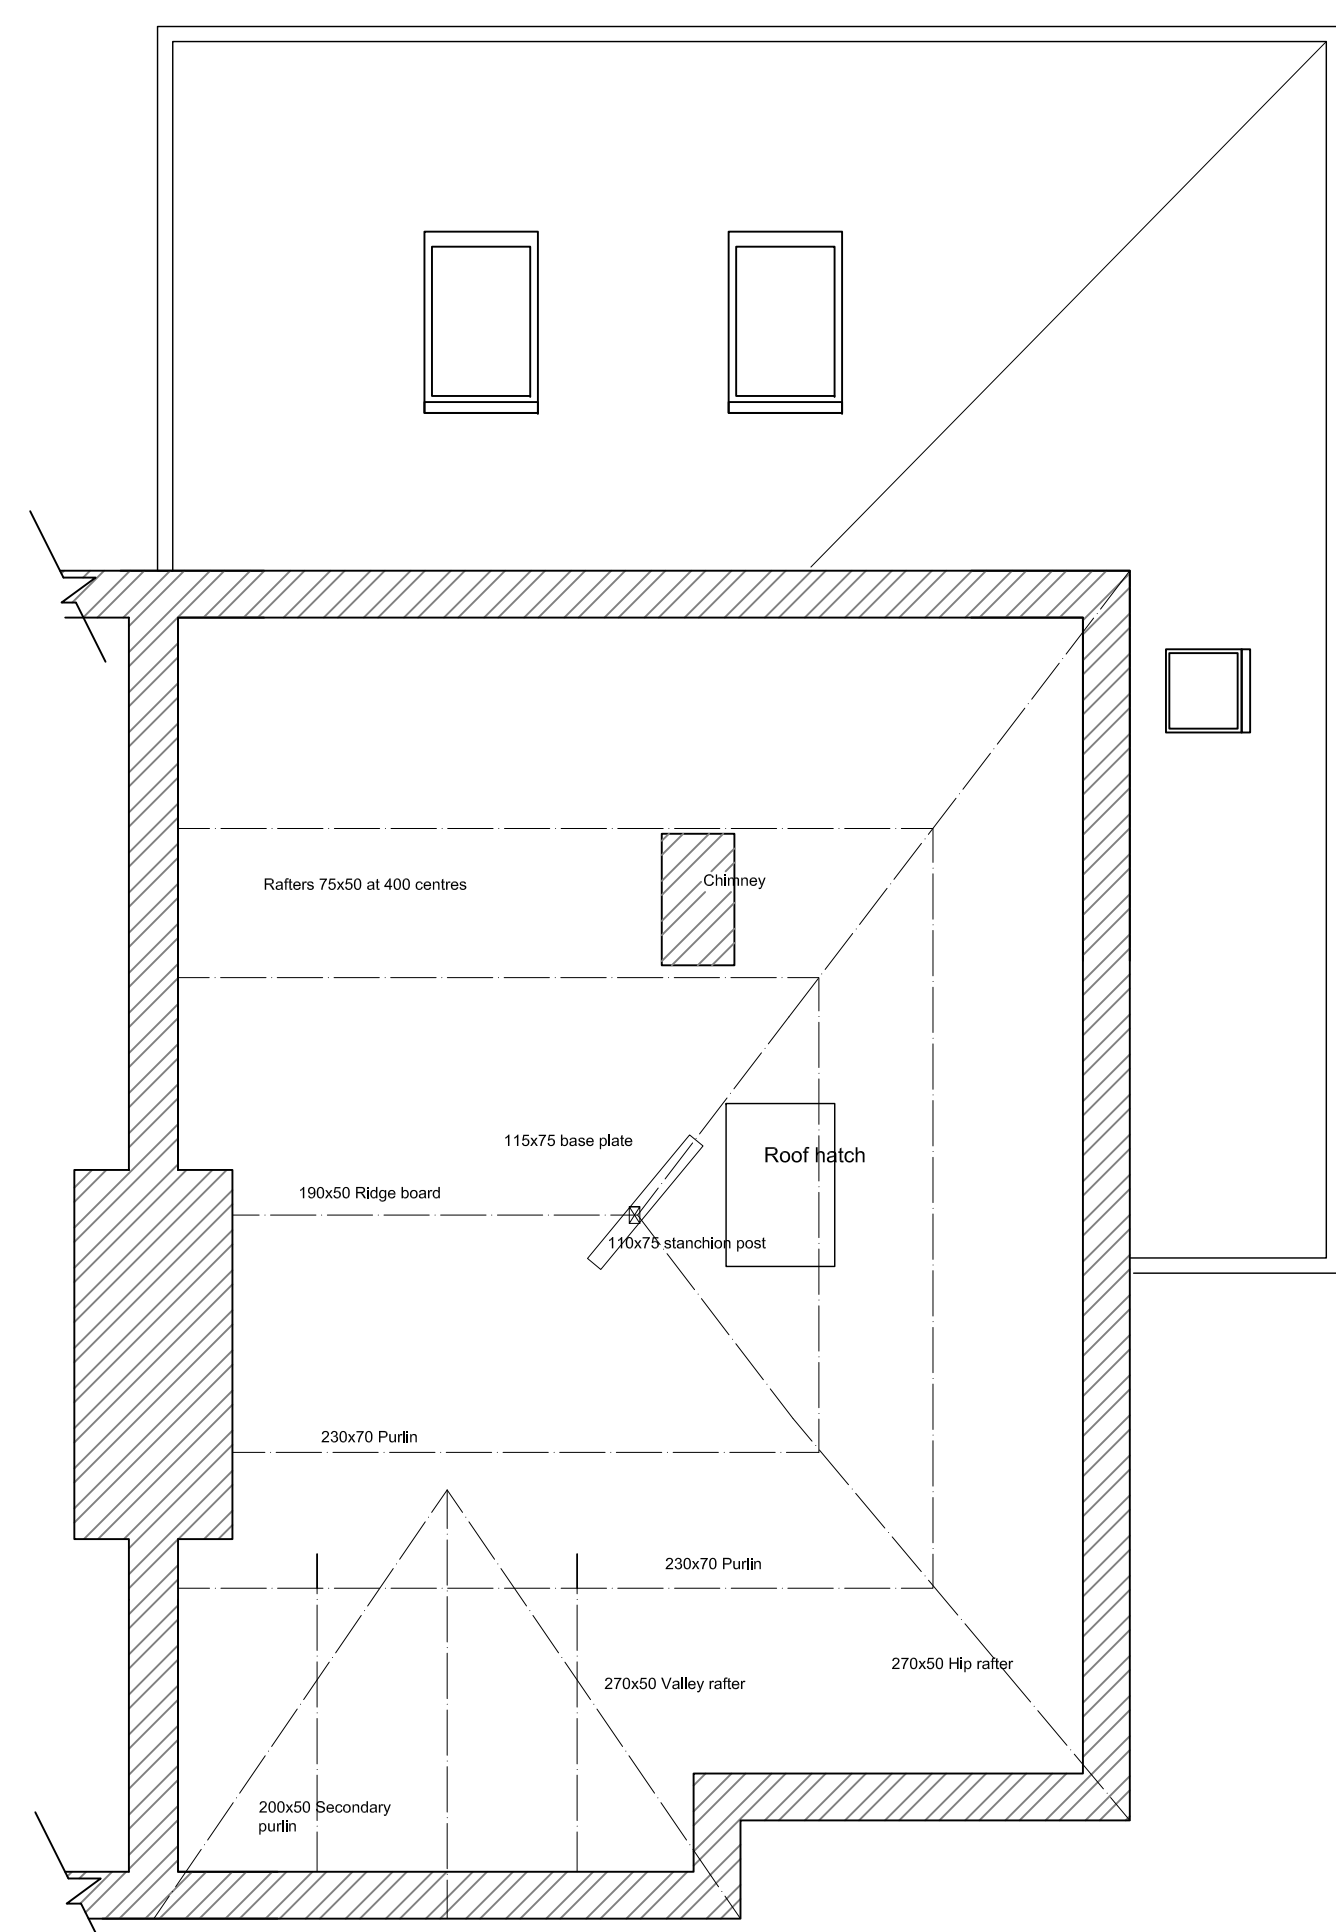
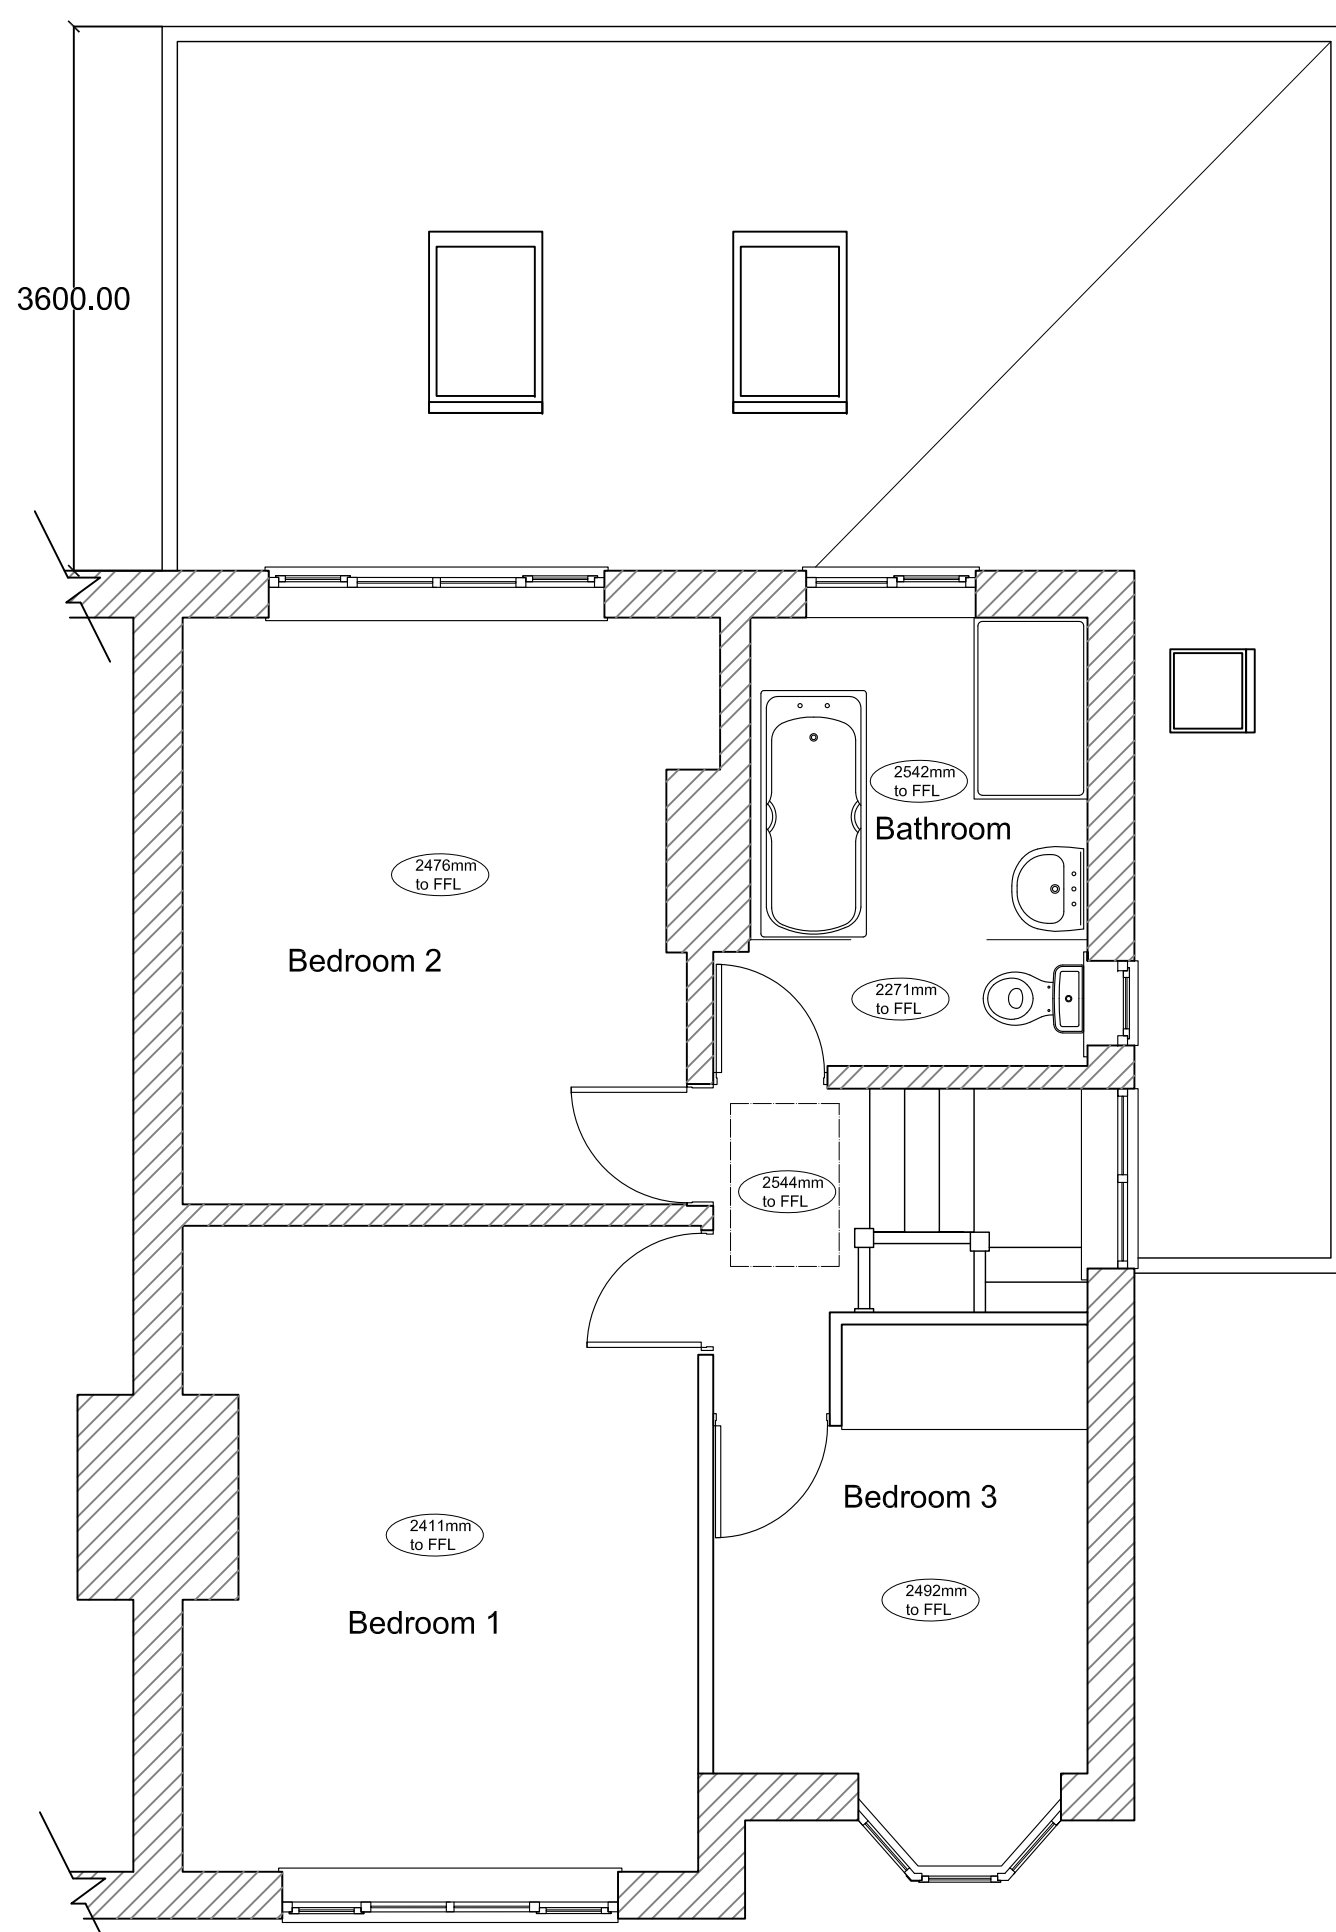


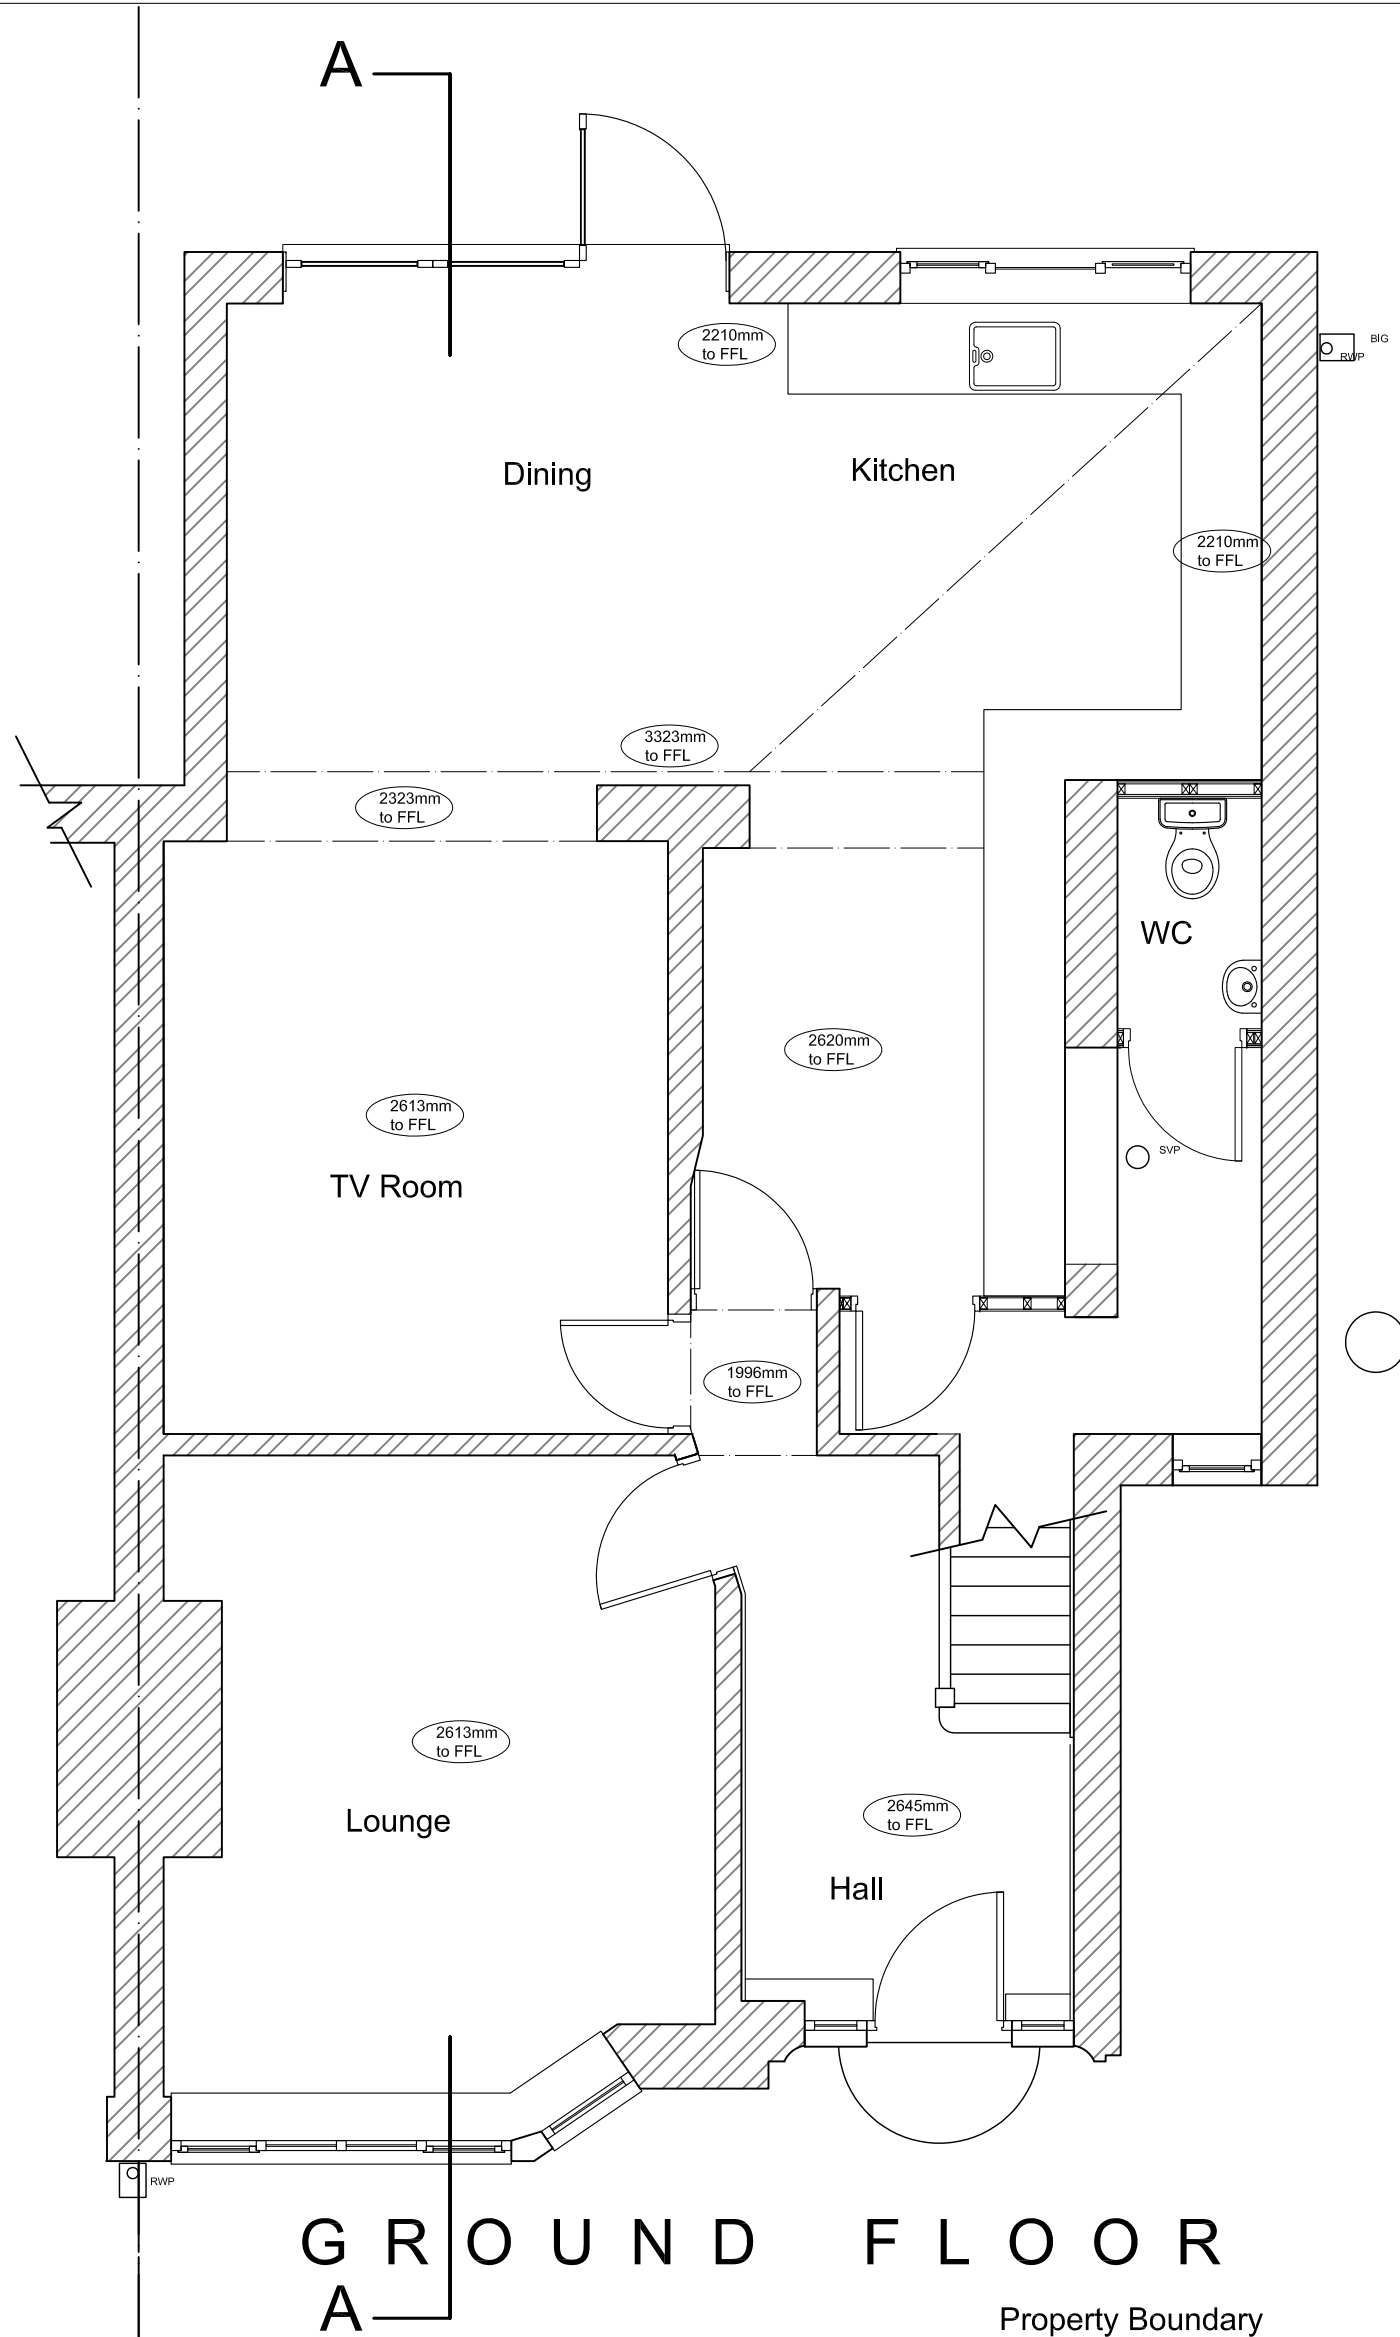

PROJECT	20 The Sands - Whalley - BB7 9TL		
CLIENT	Mr. & Mrs. P. Edwards		
DRAWING DESCRIPTION	Existing layouts and section		
SCALE	1/50	DATE	14/08/21
DRAWING NUMBER	0413/20	REVISION	
EDS LIMITED			
26 Stokes Hall Avenue - Leyland - Lancashire - PR25 3FA Telephone 01772 435519 - email: enquiries@edesignservices.co.uk			