


83 The Rydings

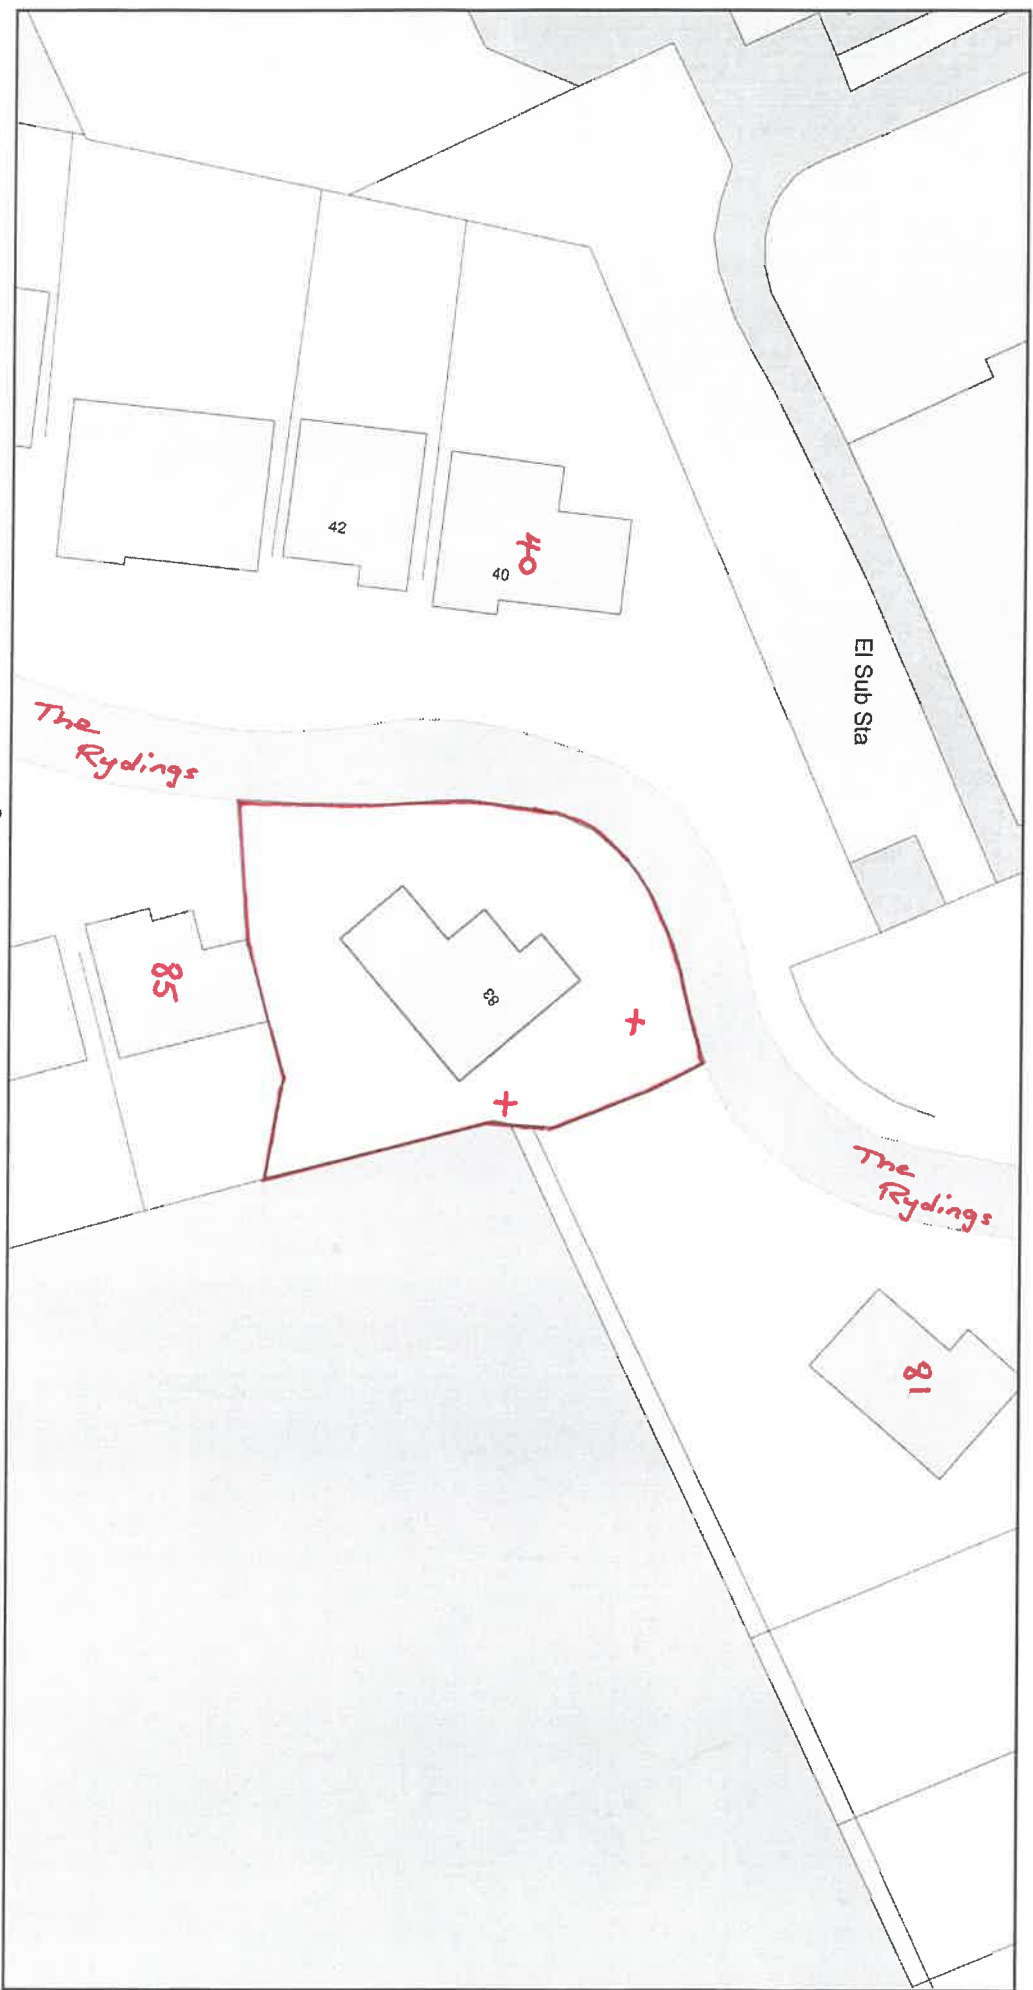

X Location of

Copper Beech trees



Plan Produced for: Ribble Valley Planning Dept

Date Produced: 06 Sep 2022

Plan Reference Number: TQRQM22242155731099

Scale: 1:500 @ A4