
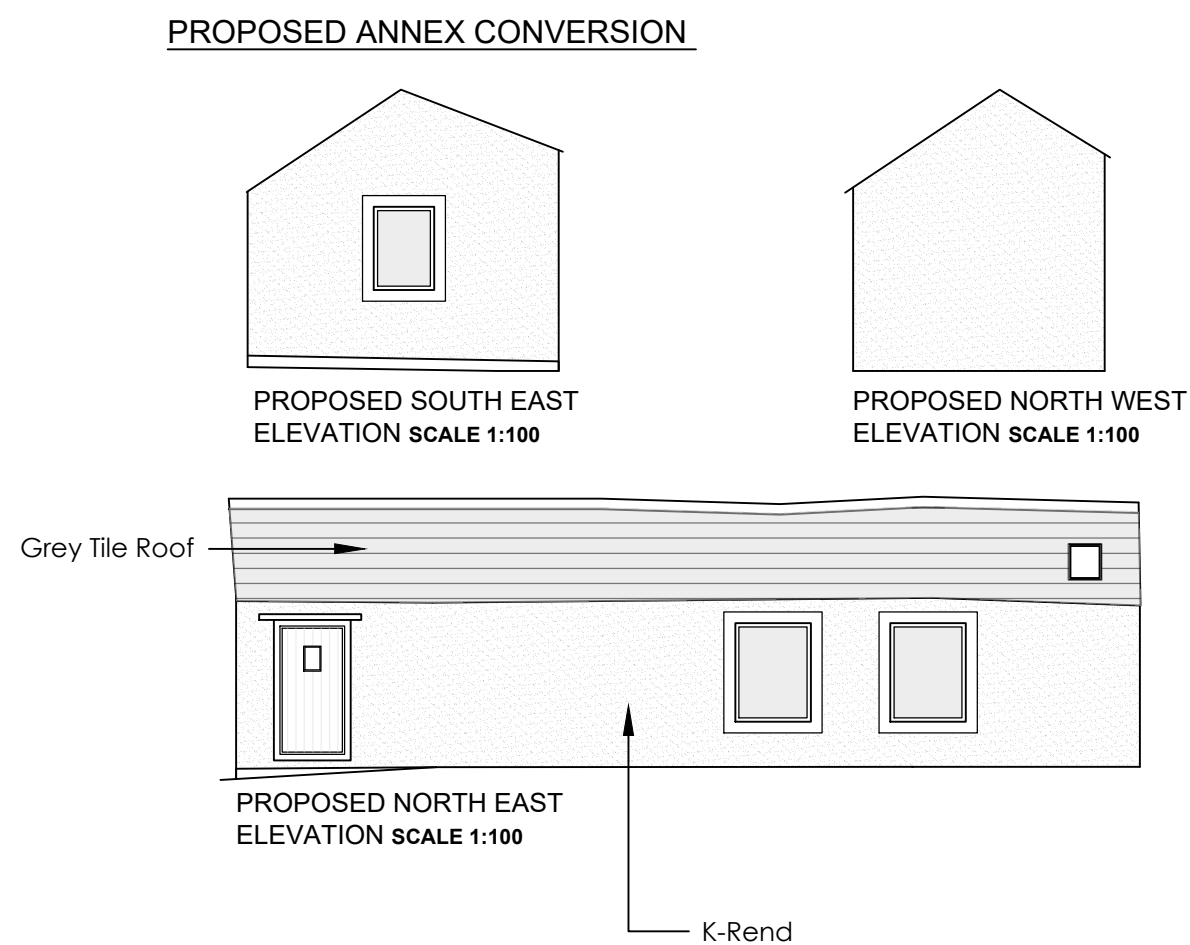
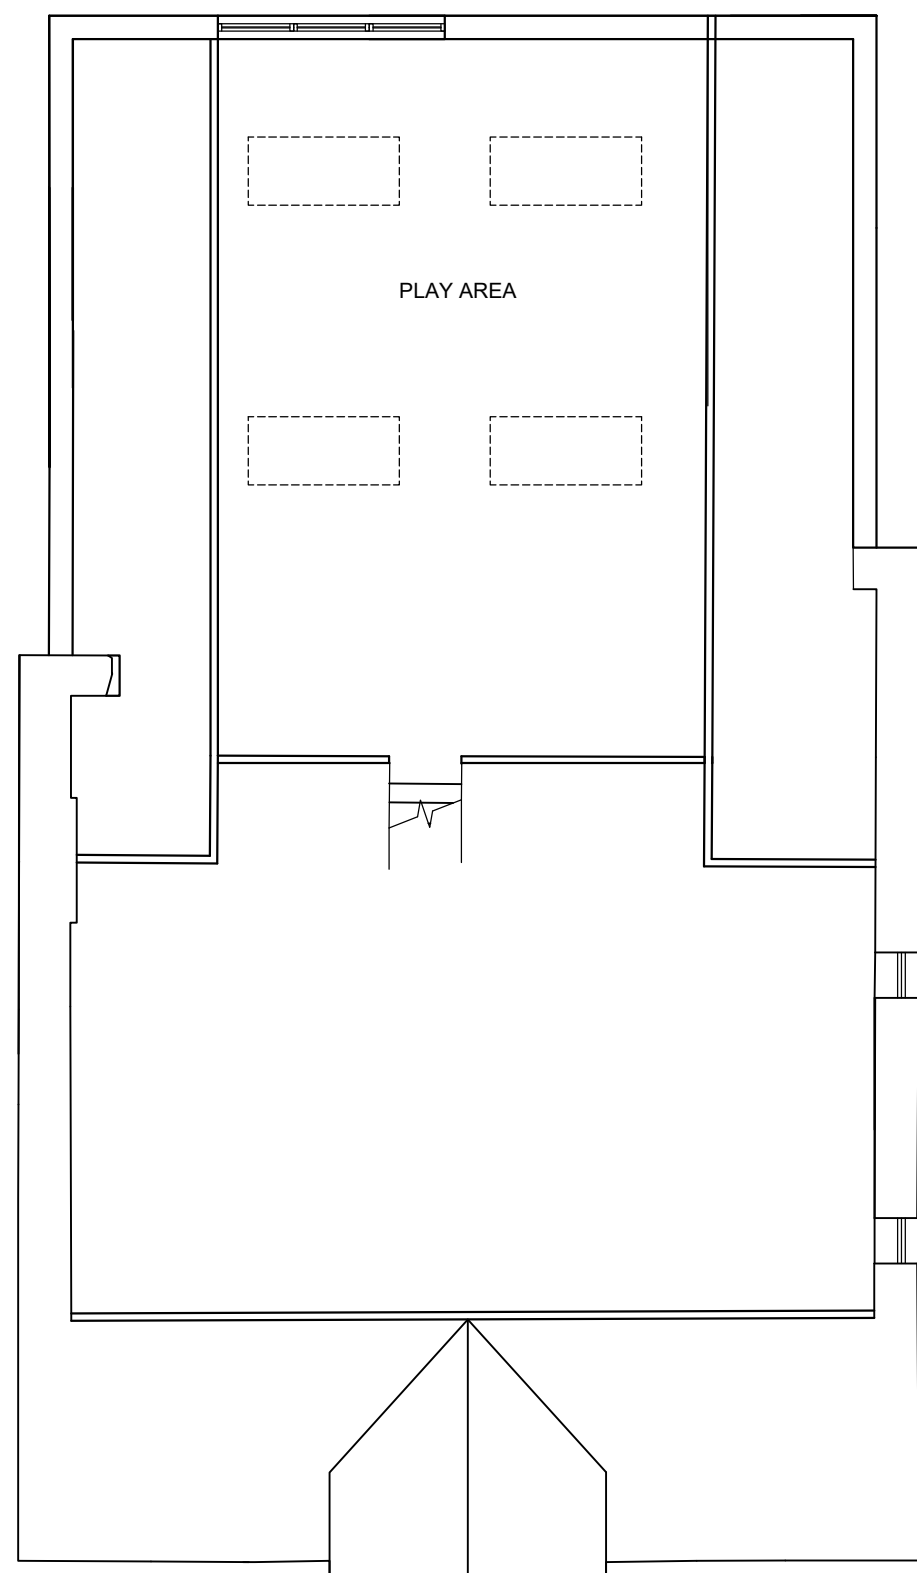
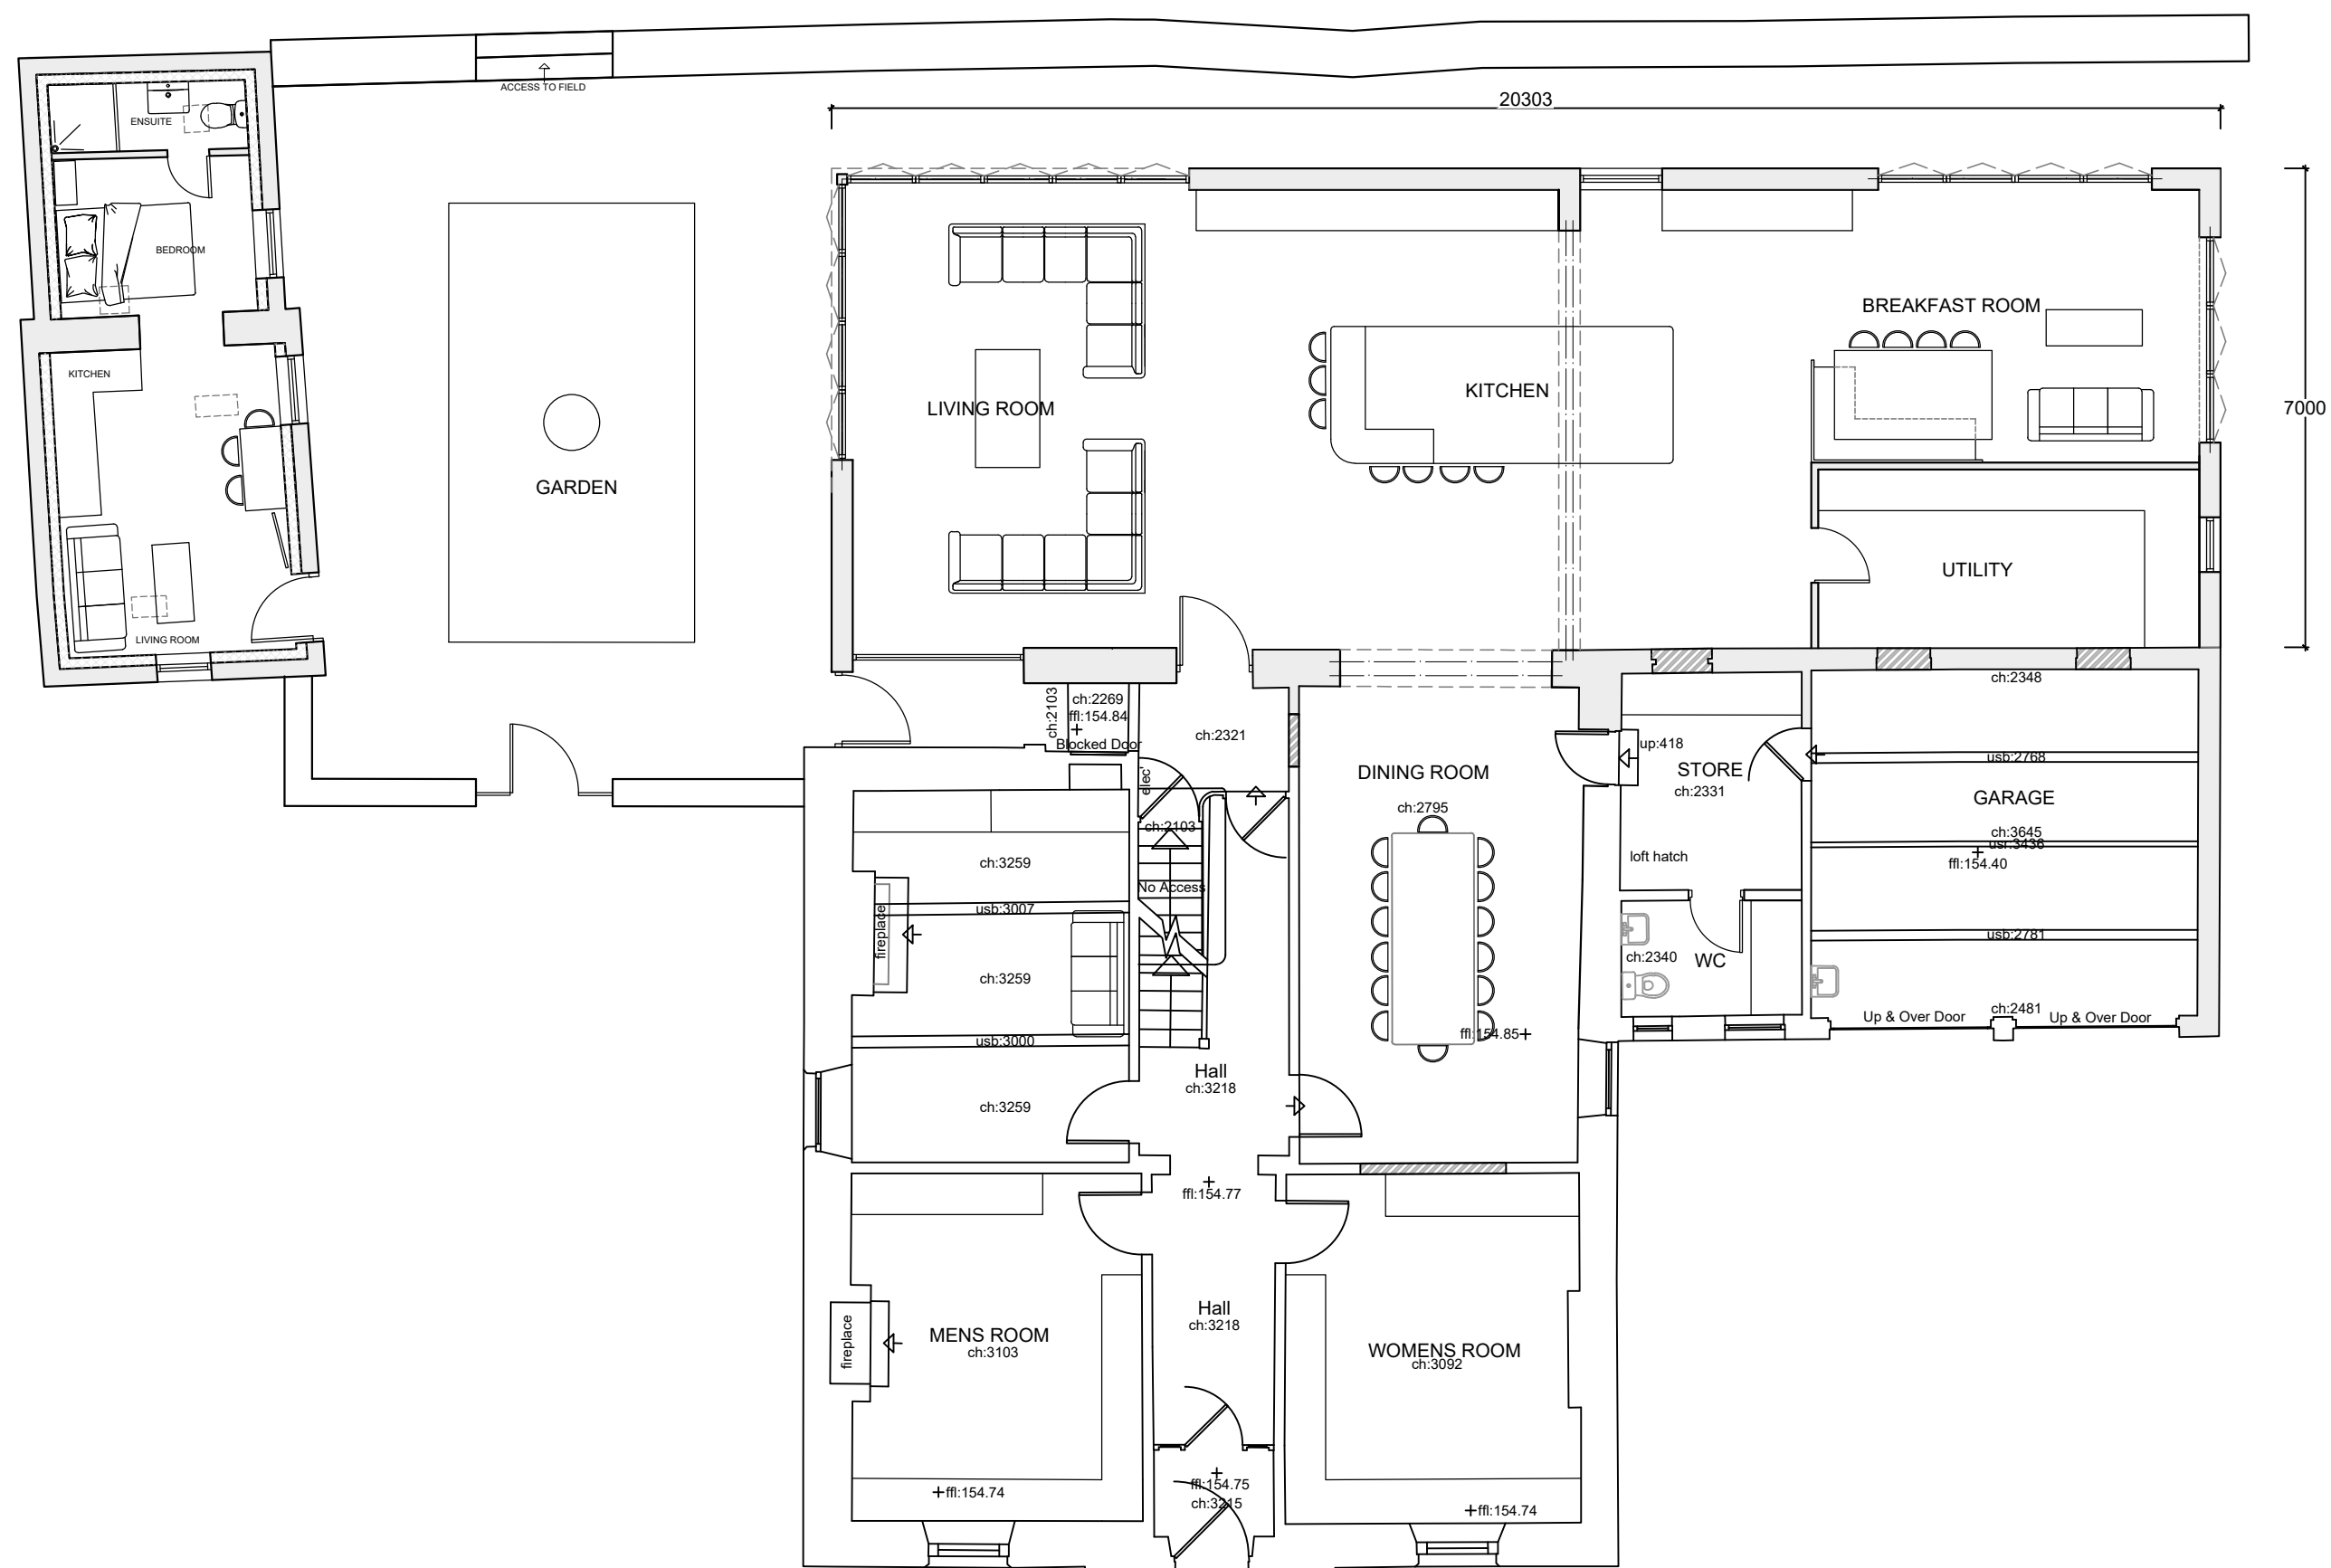
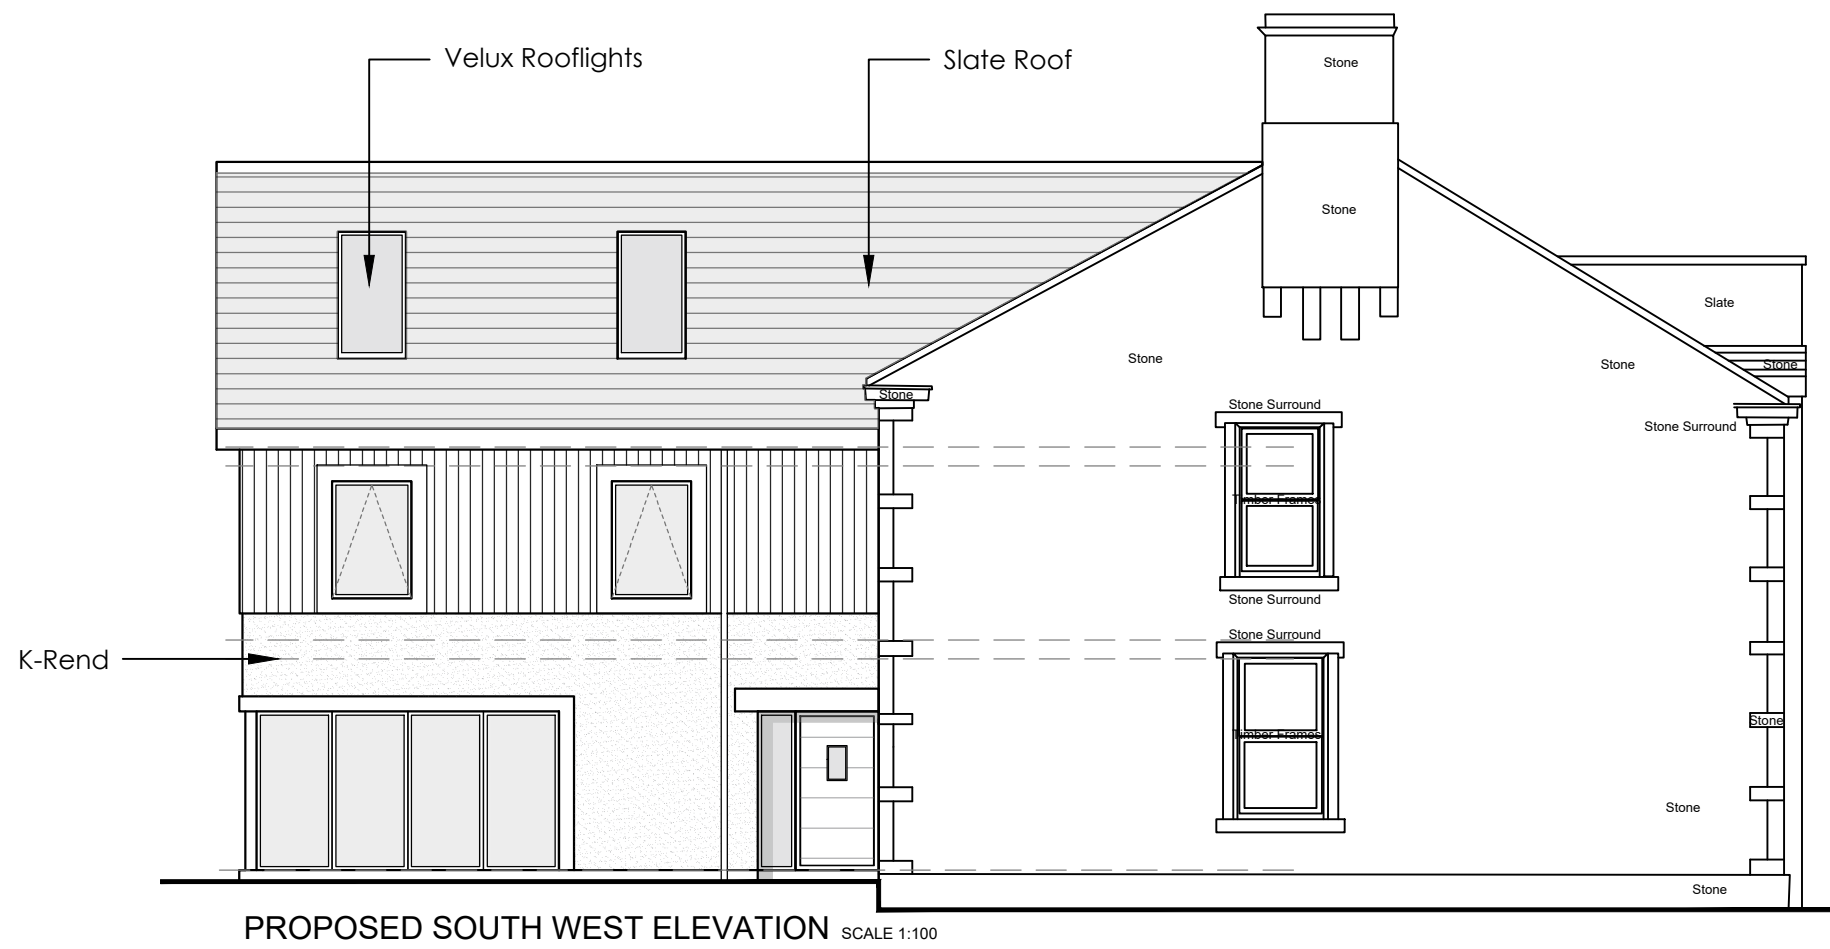
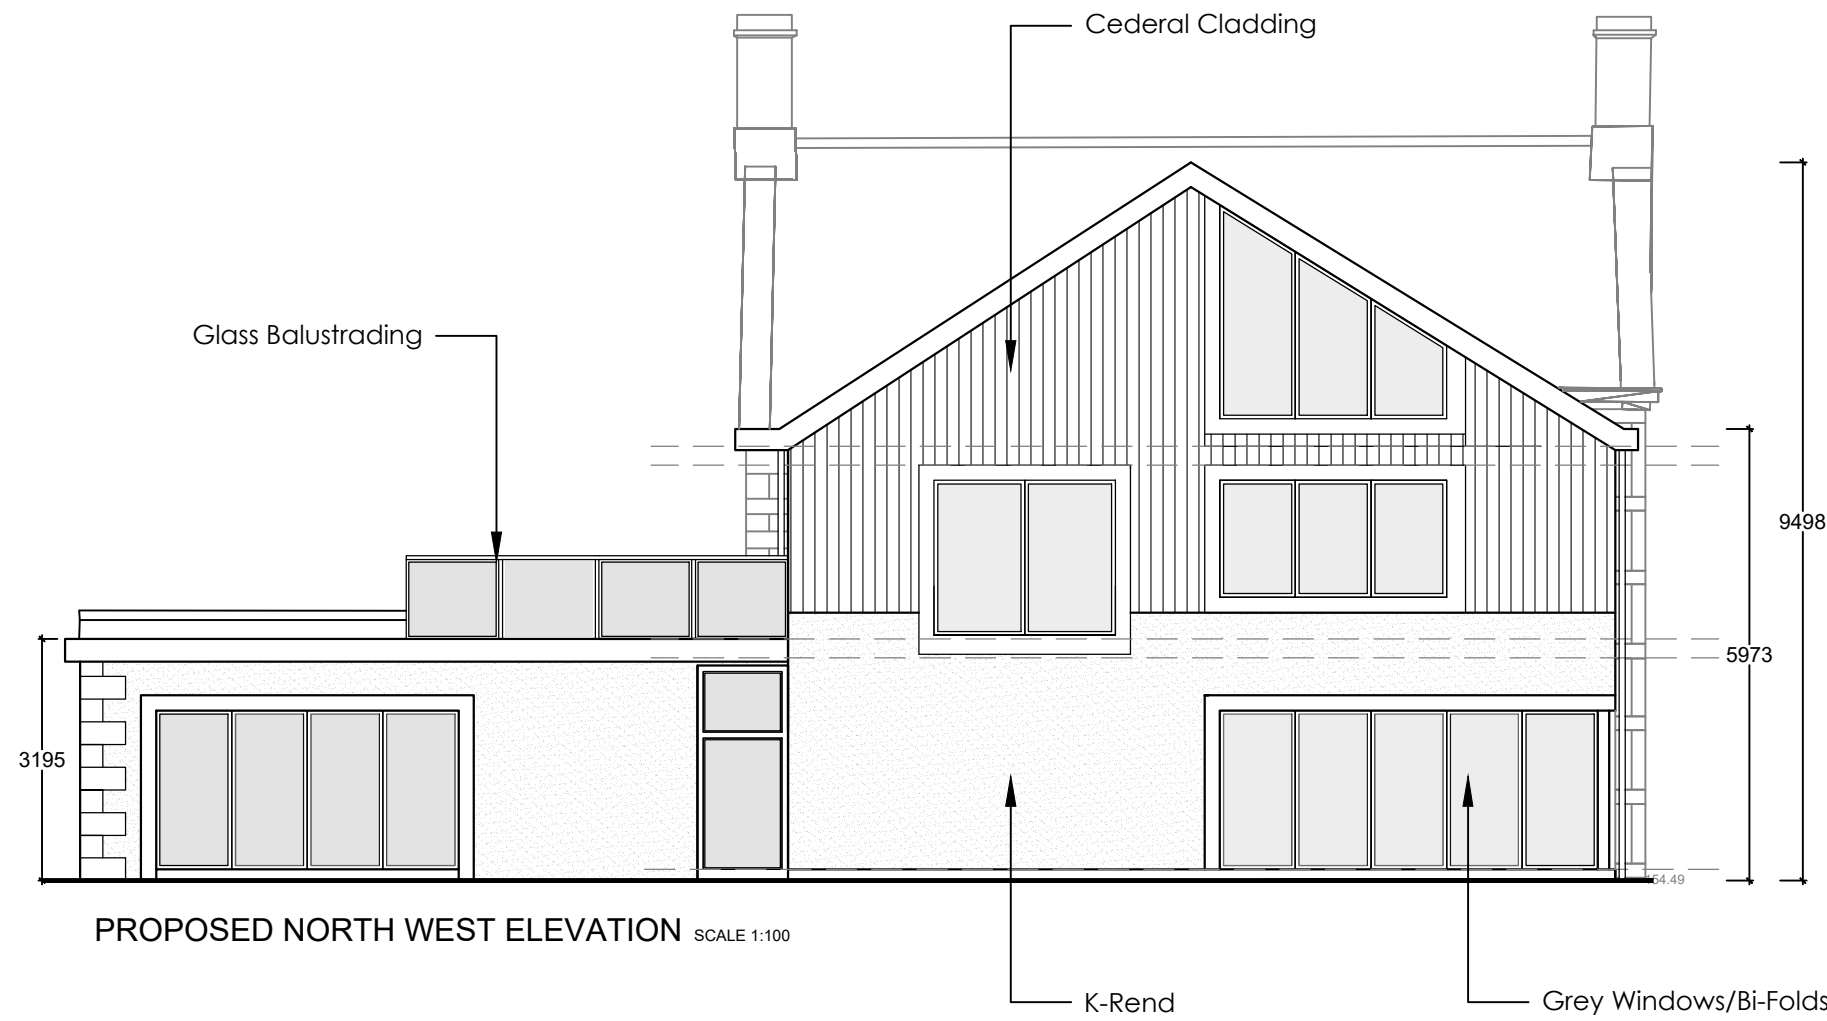


This drawing is to be read in conjunction with all relevant Architect, consultants' and specialist drawings and specifications. The Architect is to be notified of any discrepancies before proceeding. Do not scale from this drawing. All dimensions and levels are to be checked on site. This drawing is subject to copyright. All work carried out before Planning and Building Permission has been granted is at the contractor/client's risk.

Note: proposed drawing based on OS dwg information. All illustrated dimensions are approximate and all site dimensions are to be checked on site and subject to site survey.

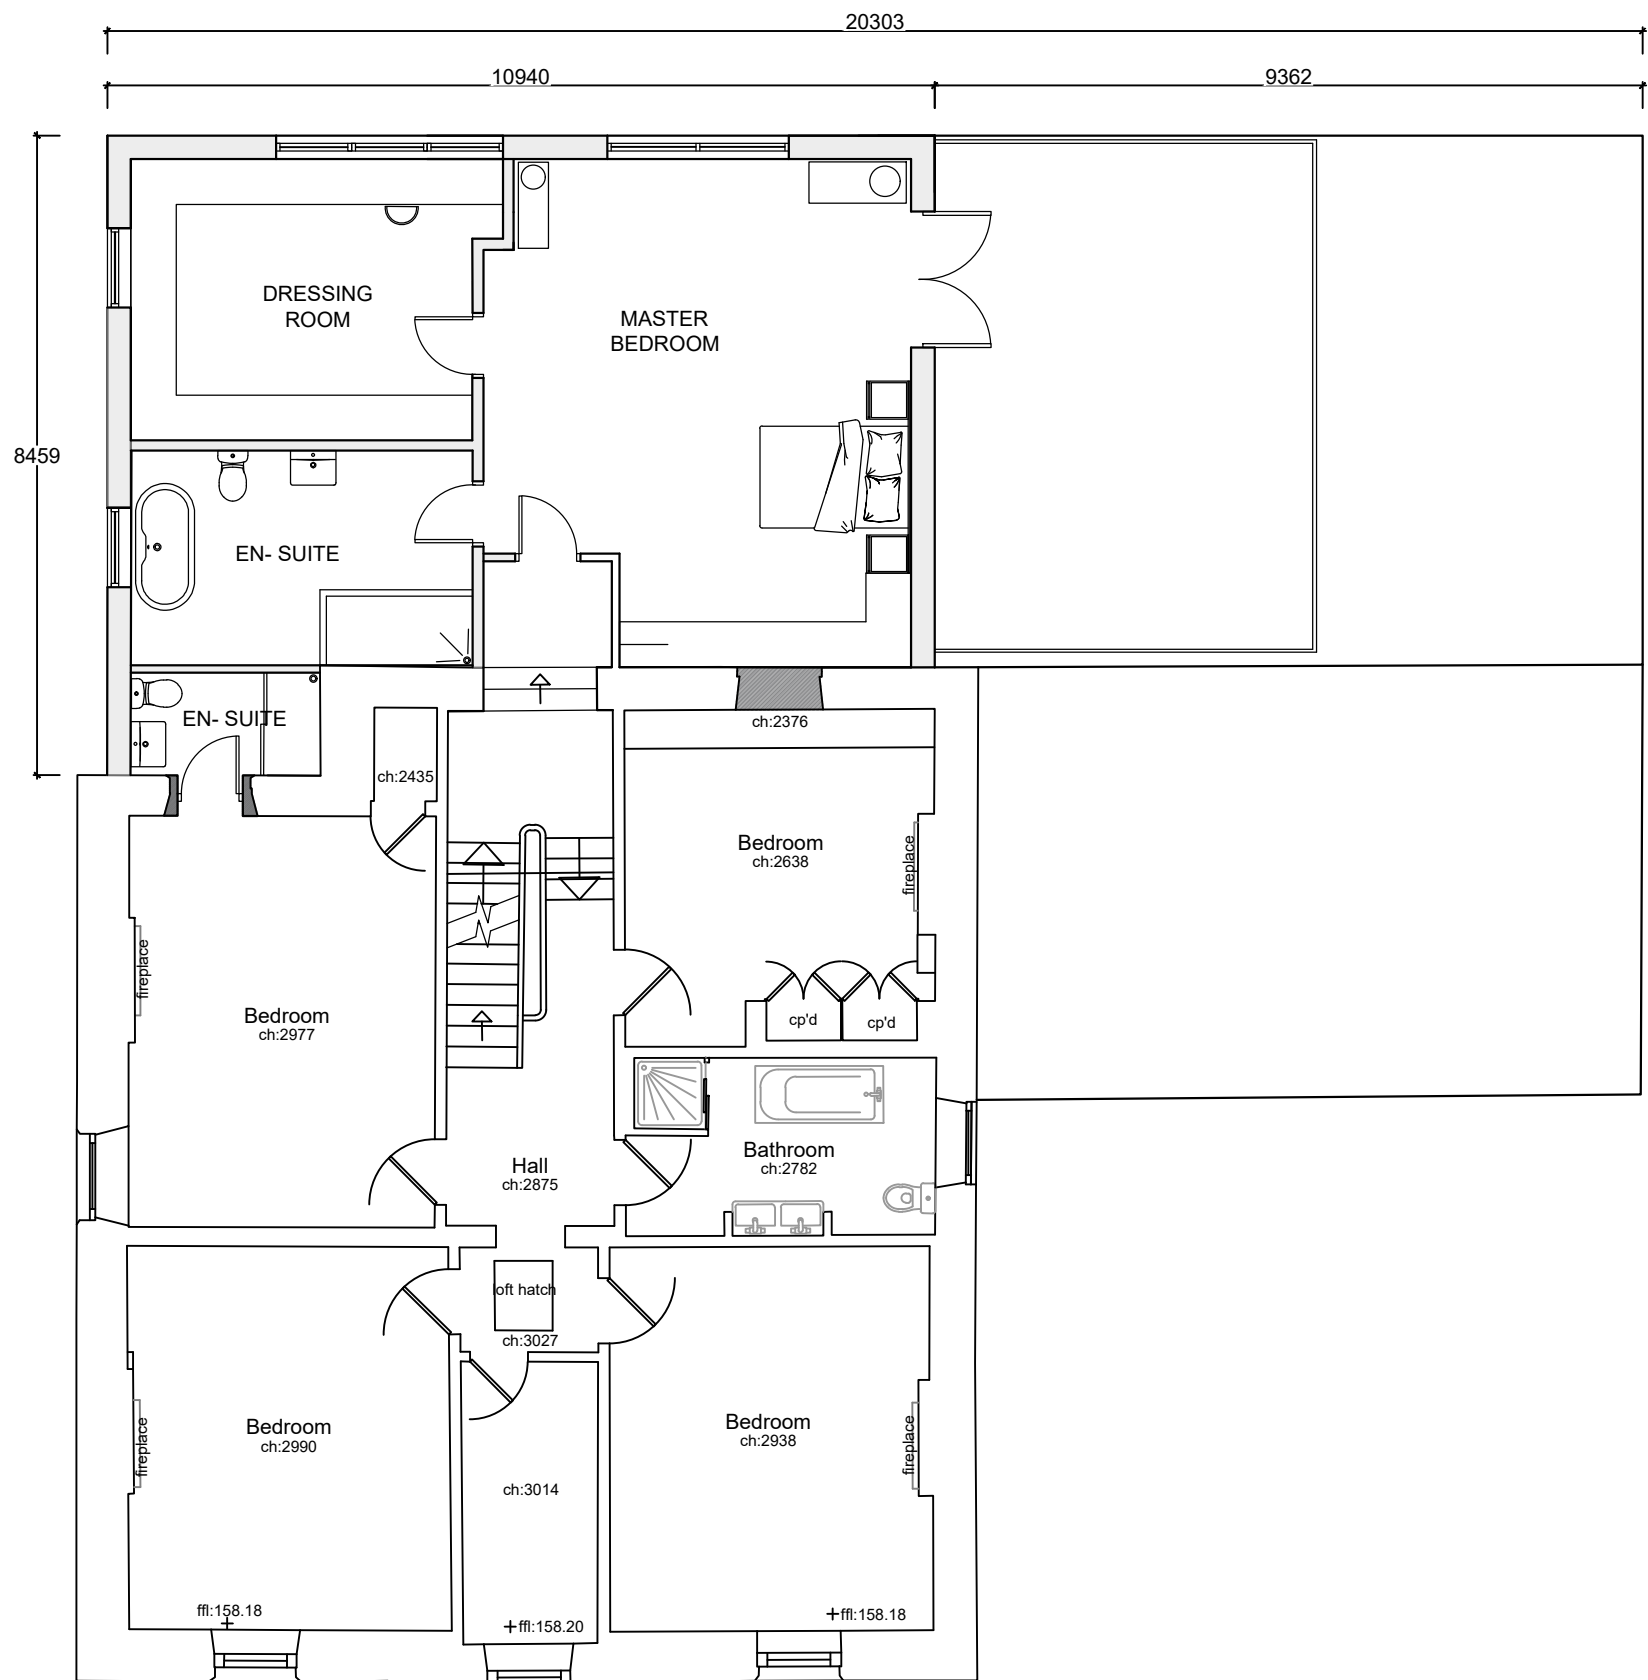

Client
Mr Kamran Ellahi

Job Title
**Proposed Extension to
KayFold Farm,
Whipshire**

Drawing Title
Proposed Plans and Elevations

Scale 1:100 @ A1	Date MAY 22	Drawn TDS
----------------------------	-----------------------	---------------------

spa ARCHITECTS
SUNDERLAND PEACOCK & ASSOCIATES LTD.
HAZELHIRE, PIMLICO ROAD, CLITHEROE
LANCASHIRE, B87 2AG
T 01200 453178 F 01200 427328
E info@sunderlandpeacock.com
www.sunderlandpeacock.com

6624 -P01 REV -