



THIS DRAWING IS THE PROPERTY OF IVAN WILSON ARCHITECT.
COPYRIGHT IS RESERVED BY THEM AND THE DRAWING IS ISSUED ON
CONDITION THAT IT IS NOT COPIED EITHER WHOLLY OR IN PART
WITHOUT THE CONSENT IN WRITING OF IVAN WILSON ARCHITECT.

DIMENSIONS SHOULD NOT BE SCALED. ALL DIMENSIONS TO BE
CHECKED ON SITE BY THE CONTRACTOR BEFORE COMMENCEMENT OF
THE RELEVANT PART OF THE WORK.

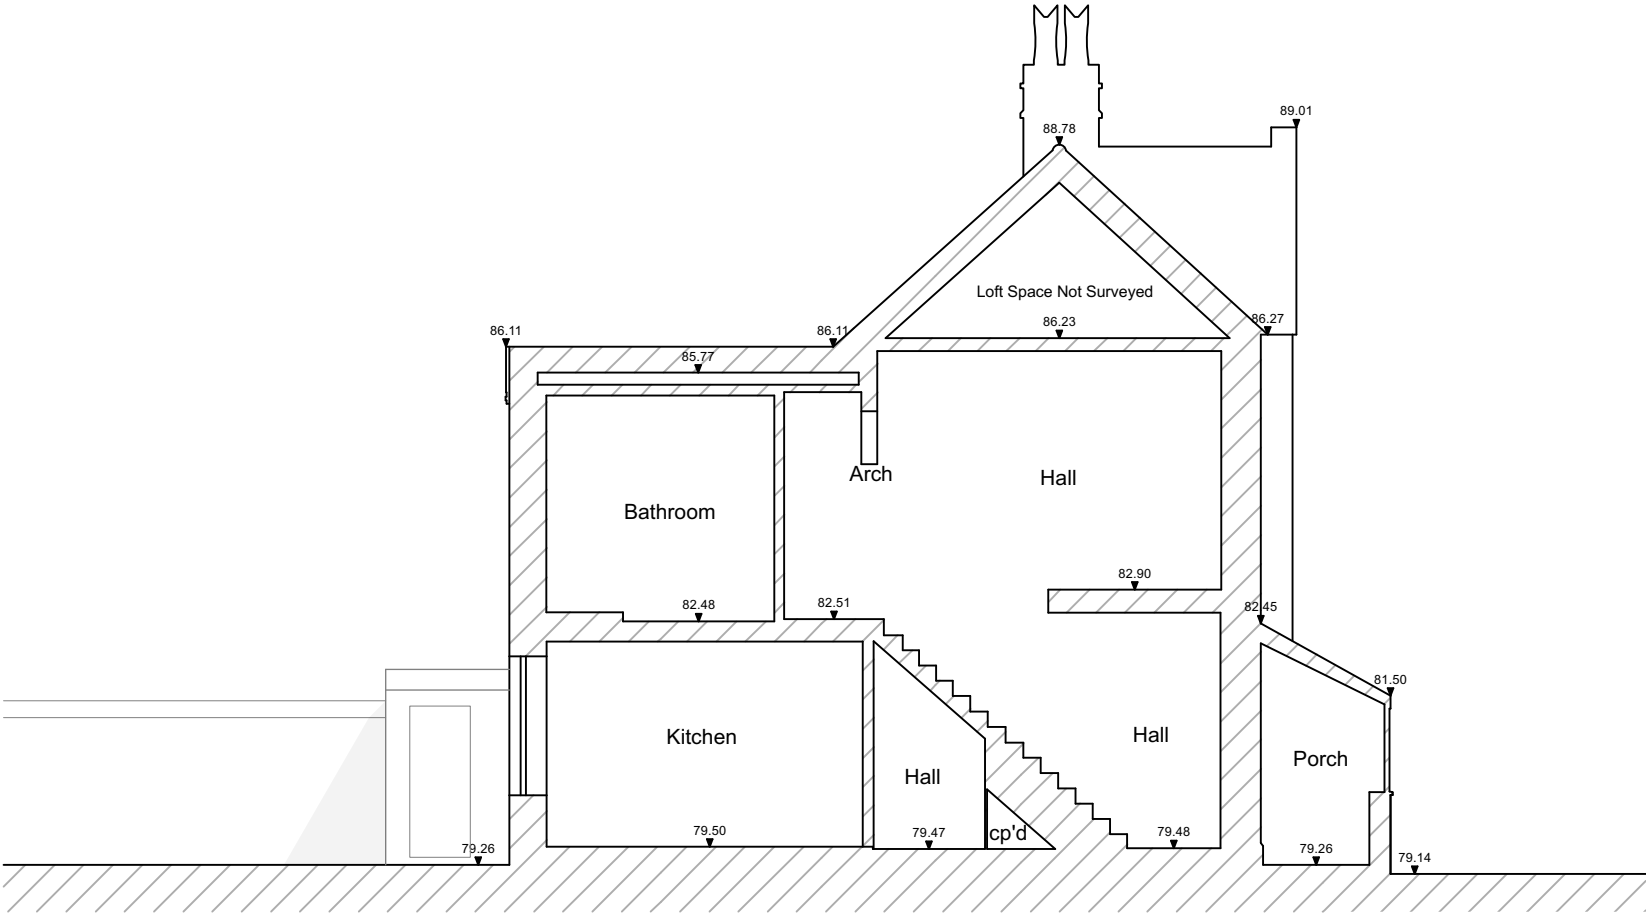

1 EXISTING SECTION
Scale: 1:100

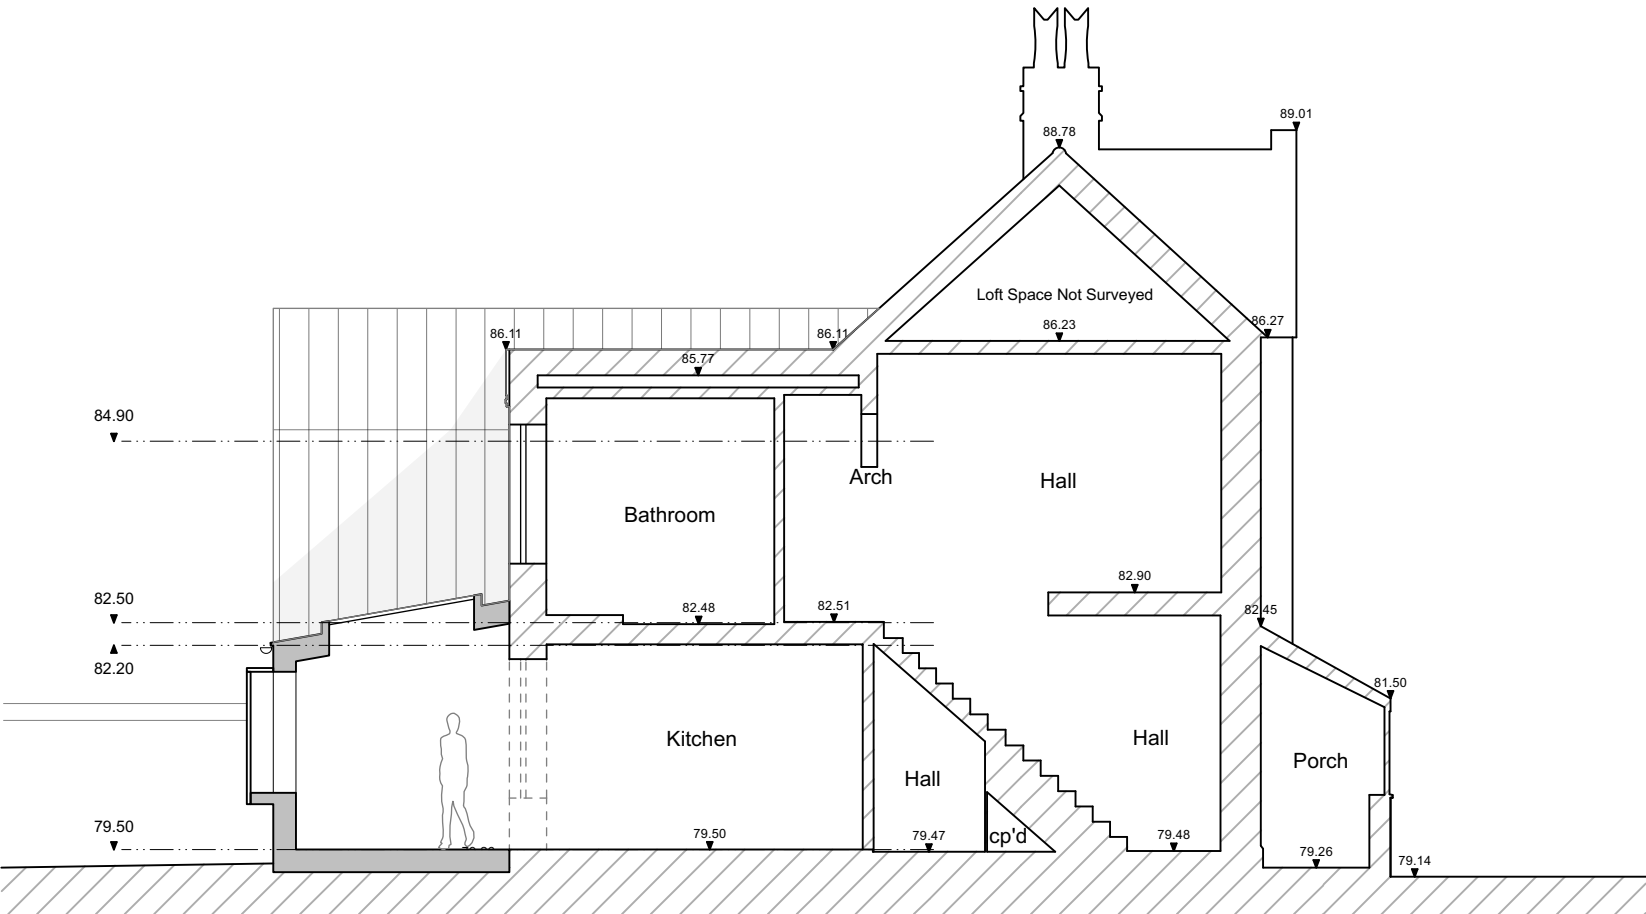

2 PROPOSED SECTION
Scale: 1:100

Drawing No. A105 Revision

Inglemead

Date 23 Aug 2022 Drawn By CW Check

Ivan Wilson Architect

e: ivanwilson.architect@gmail.com •
t: 07376 489902