
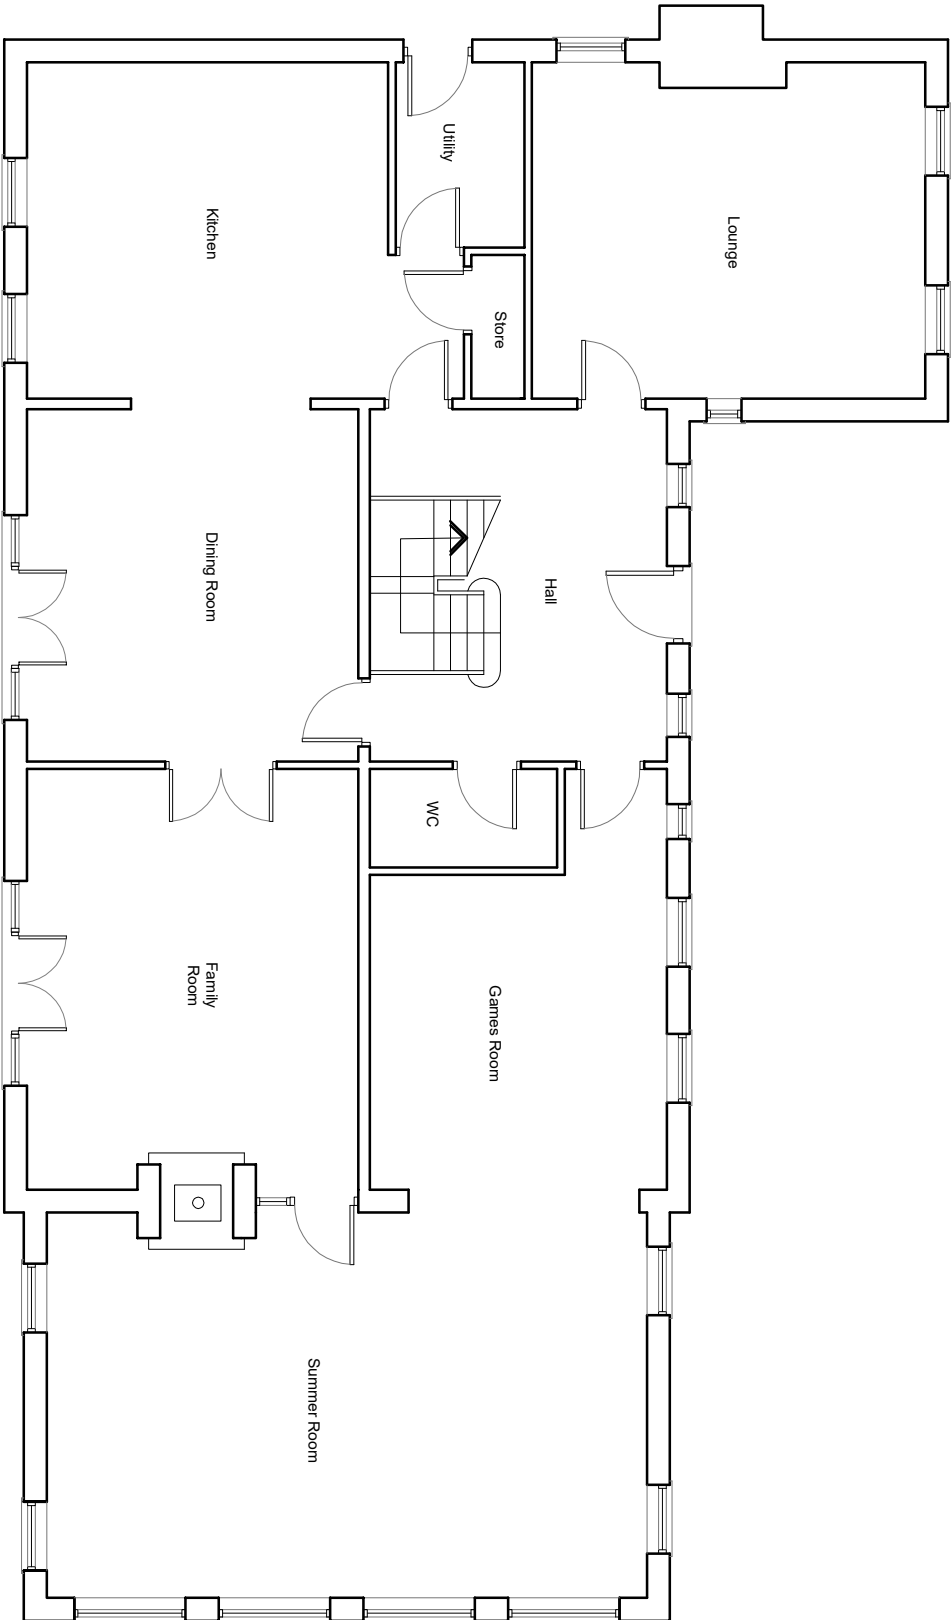


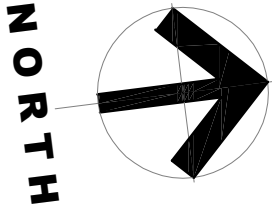

©2020 architects ltd 2020 | This Drawing is to be used in conjunction with all other project associated drawings and information. Do not scale from this drawing. Reproduction of this drawing without the written consent of architects ltd is prohibited. This drawing is a copyright of architects ltd.

QW+Q architects Private Residential Housing Commercial Conservation Domestic Tel: 01254 483848 Email: info@qw-architects.com Web: www.qw-architects.com The Annex Lowerfold Farm Oswoldtwistle Lancs B532QA  Architects Registration Board		Client MR_&_MRS_ALLEN	Scale 1:100	Sheet Size A3	J&S Number 22-054	Drawn By AW	Checked AW
Project BRADYLL_HOUSE OLD_LANGHO		Drawing Title EXISTING_GROUND FLOOR_PLAN	Drawing Status PLANNING		Drawing Number PL/03	Revision	First Issue FIRST_ISSUE