
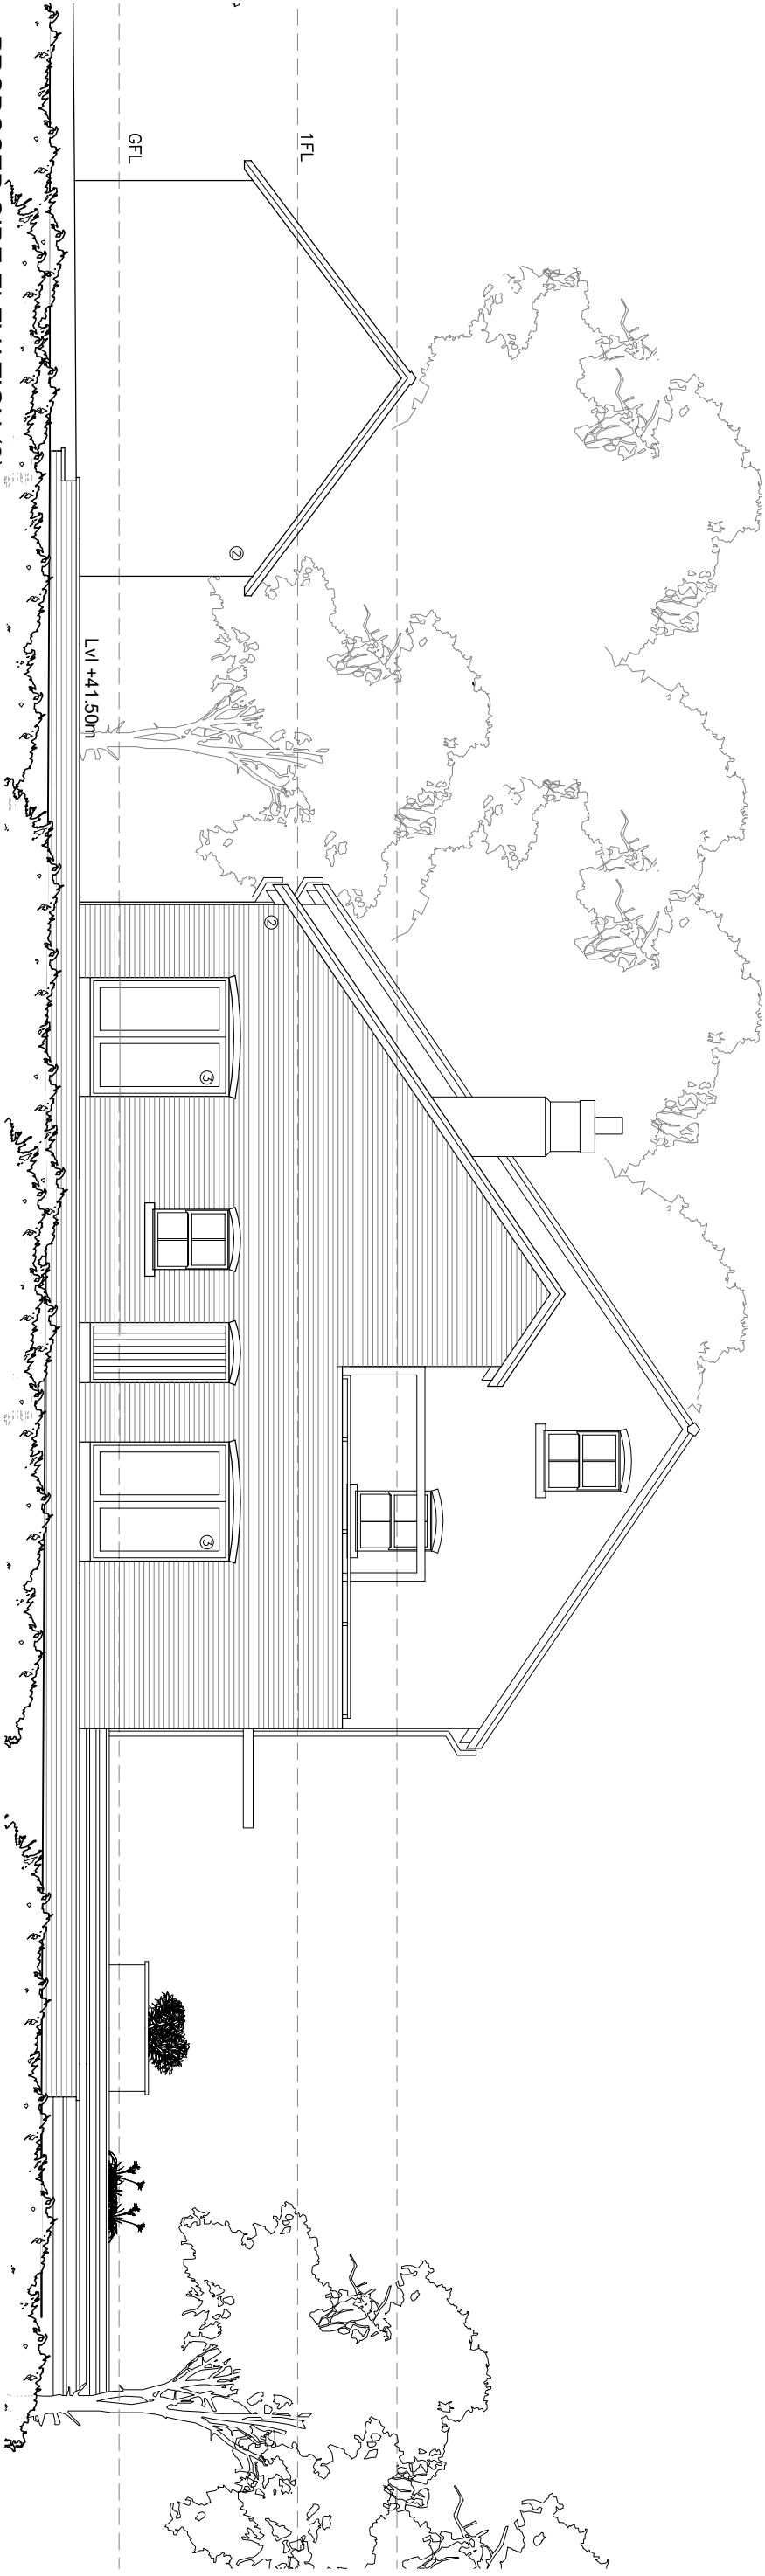


MATERIALS

1. NATURAL BLUE/GREY SLATE
2. BRICKWORK TO MATCH EXISTING
3. UPVC OR ALUMINIUM WINDOWS/DOORS

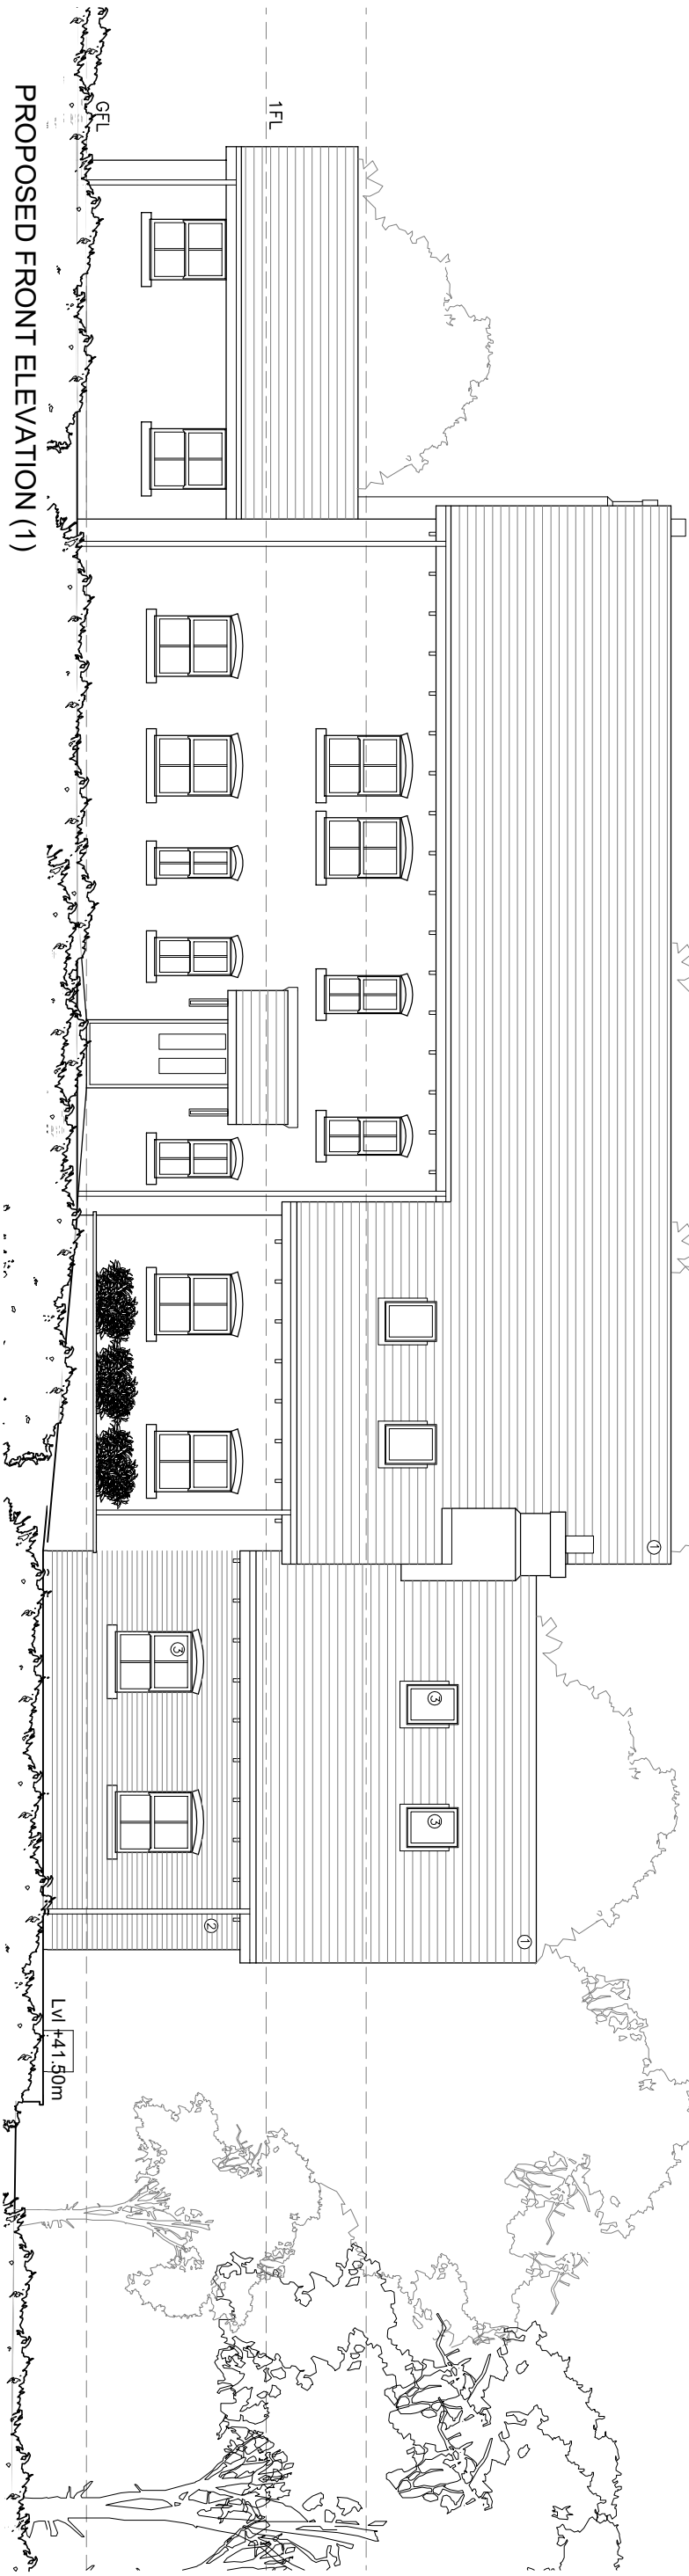

PROPOSED SIDE ELEVATION (2)

©Gwono architects Ltd 2020 | This Drawing is to be used in conjunction with all other project associated drawings and information. Do not scale from this drawing. Report all errors, omissions and discrepancies to drawing author prior to construction or installation. This drawing is copyrighted and is the property of Gwono architects Ltd.

qww+q architects The Annexe Lowerfield Farm Oswaldtwistle Lancs BB3 5QA Private Residential Housing Commercial Conservation Domestic Tel: 01254 483848 Email: info@gw-architects.com Web: www.gw-architects.com		ARB Architects Registration Board		Client: MR_&_MRS_ALLEN Scale: 1:100 Sheet Size: A3		Project: BRADYLL_HOUSE Drawing Title: PROPOSED_ELEVATIONS_1 Drawing Status: PLANNING		J&S Number: 22-054 Drawing Number: PL/09 Drawn By: AW		Checked: AW Revision: - First Issue: FIRST_ISSUE
--	--	---	--	--	--	--	--	---	--	--