


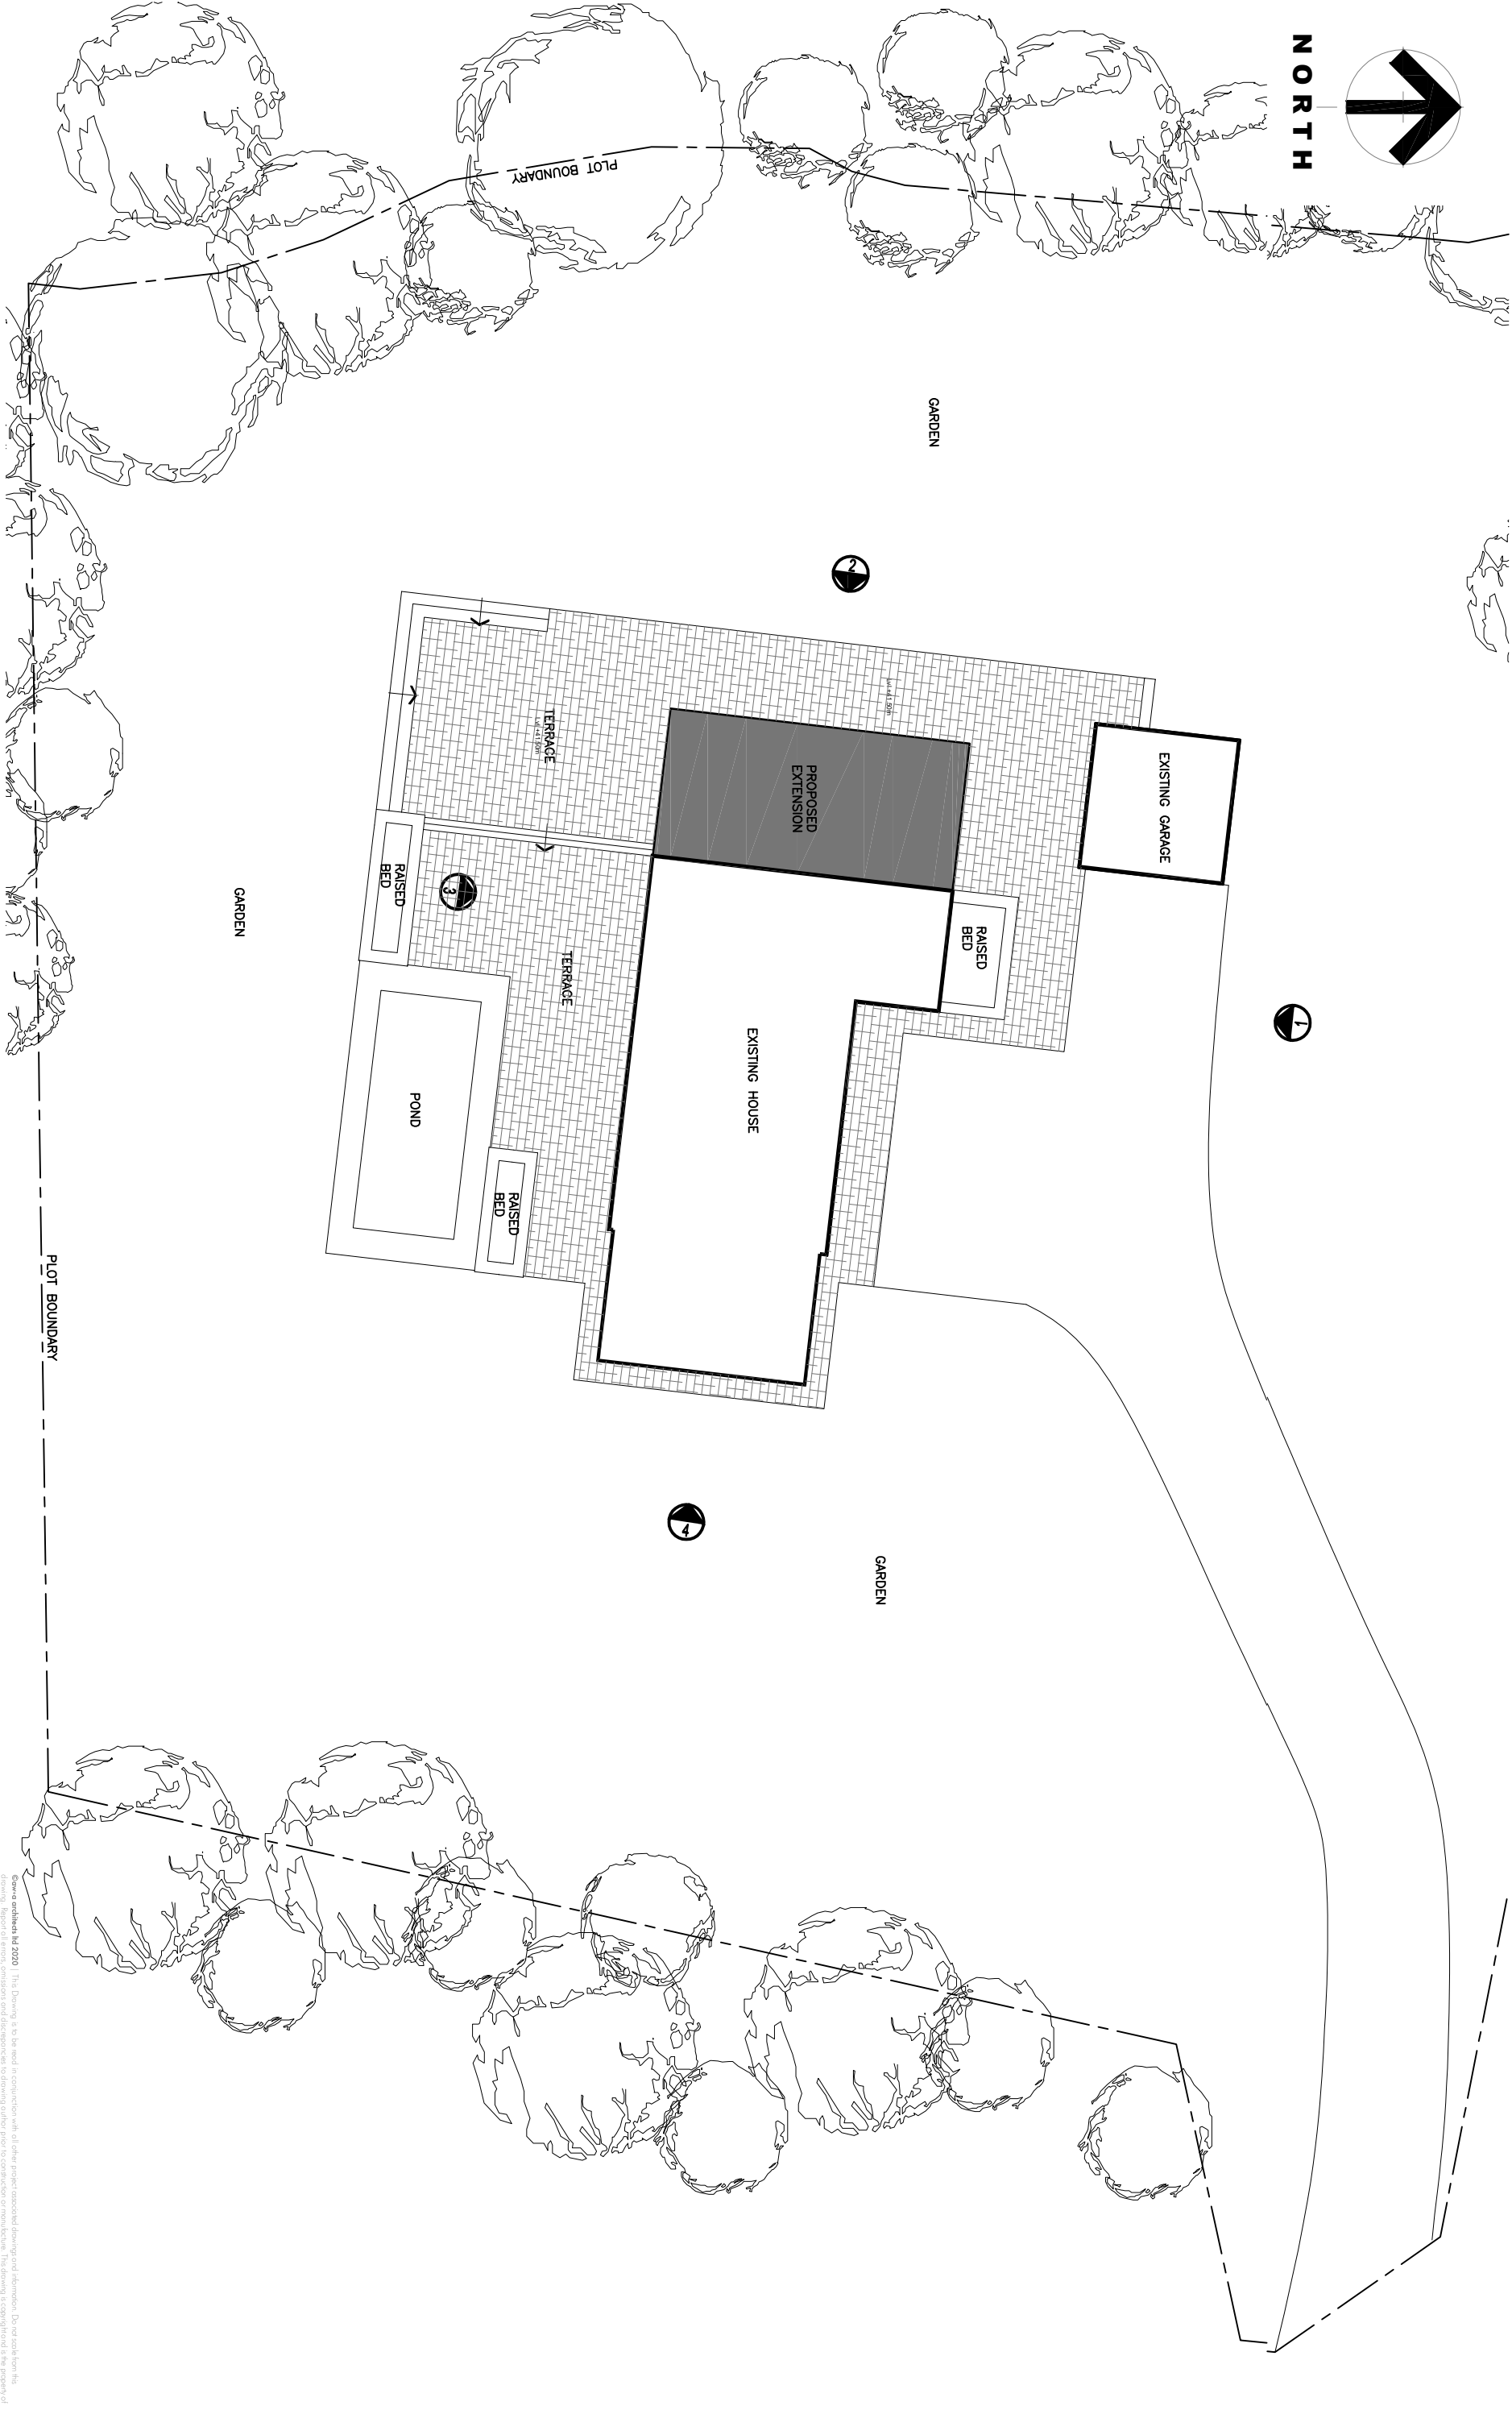

drawn architects Ltd 2020 | This Drawing is to be used in conjunction with all other project associated drawings and documents. Do not scale from this drawing. All dimensions, levels, and materials are to be confirmed by the client. This drawing is copyright and the property of drawn architects, Ltd.

qww+q architects The Annexe Lowerfold Farm Oswoldtwistle B354QA drawn architects Architects Registration Board Tel: 01254 483848 Email: info@qww-architects.com Web: www.qww-architects.com		Client MR_ & MRS_ALLEN	Scale 1:250	Sheet Size A3	Drawn By AW	Checked AW
Project BRADYLL_HOUSE OLD_LANGHO		Drawing Title PROPOSED_SITE_PLAN	Drawing Status PLANNING	Drawing Number 22-054	Revision -	First Issue FIRST_ISSUE