

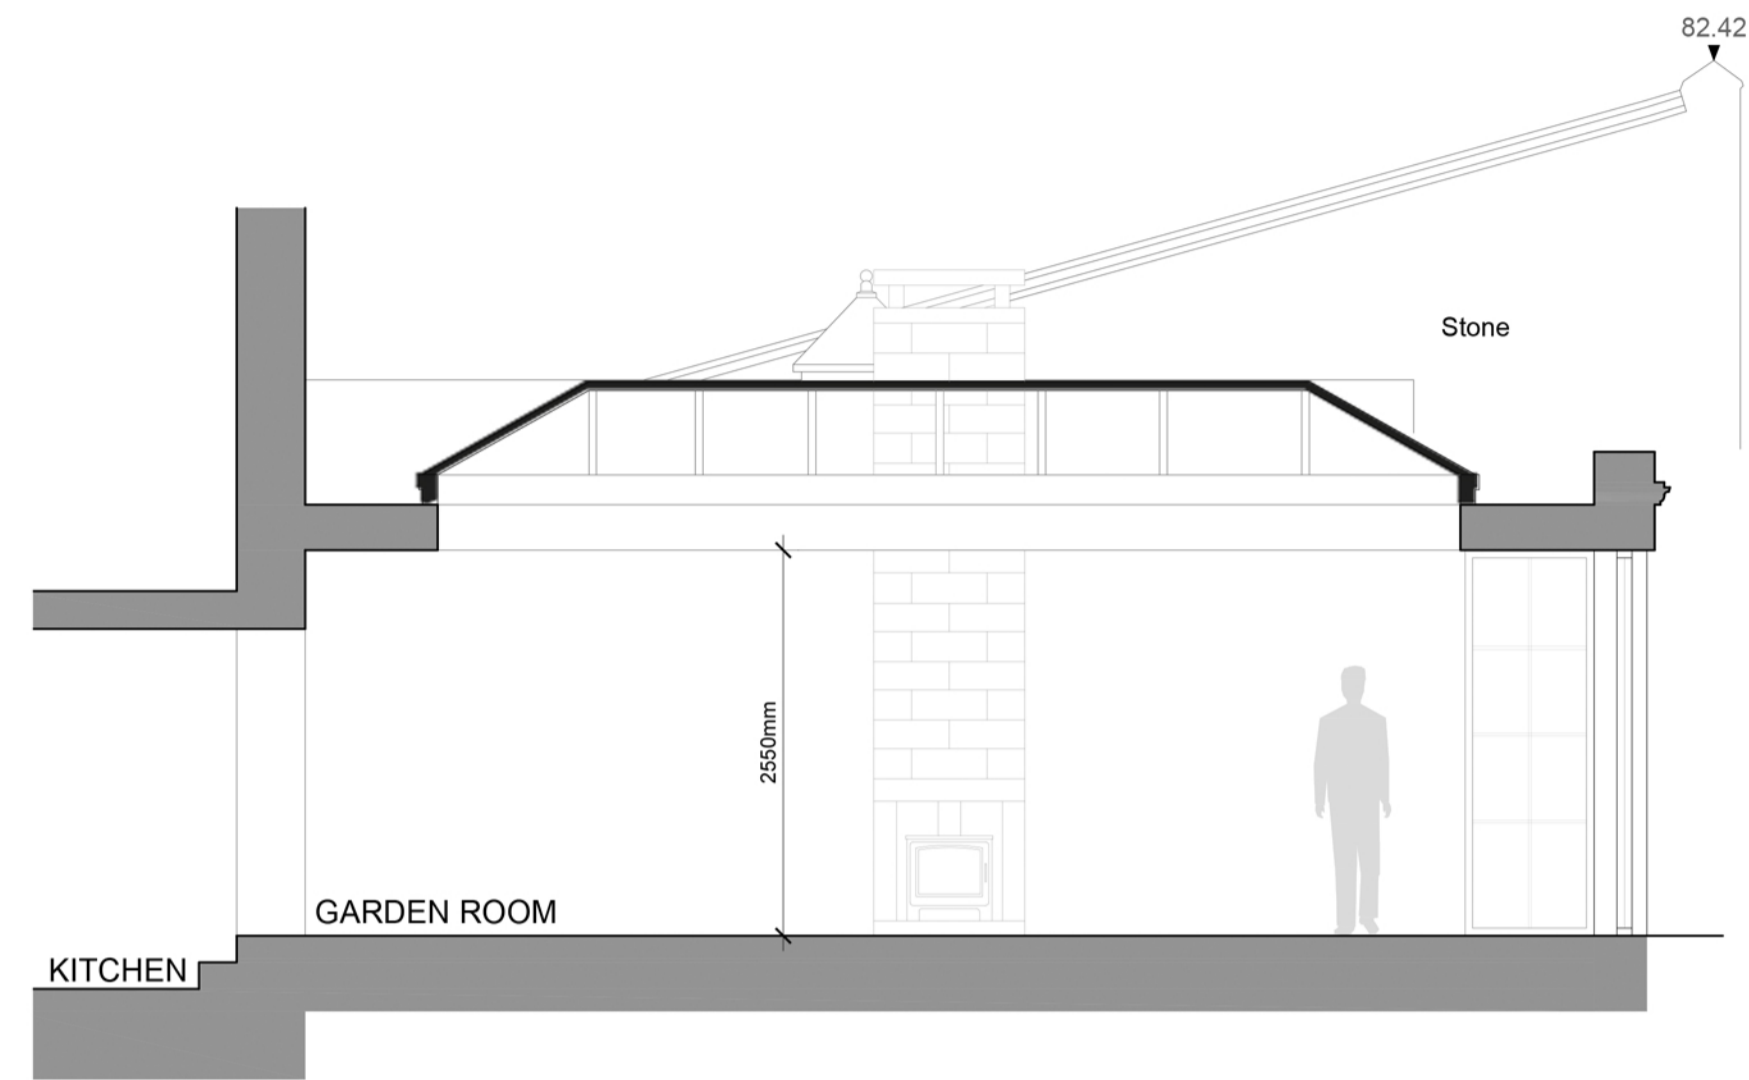



This drawing is to be read in conjunction with all relevant Architect, consultants' and specialists' drawings and specifications. The Architect is to be notified of any discrepancies before proceeding. Do not scale from this drawing. All dimensions and levels are to be checked on site. This drawing is subject to copyright. All work carried out before Planning and Building Permission has been granted is at the contractor/clients risk.

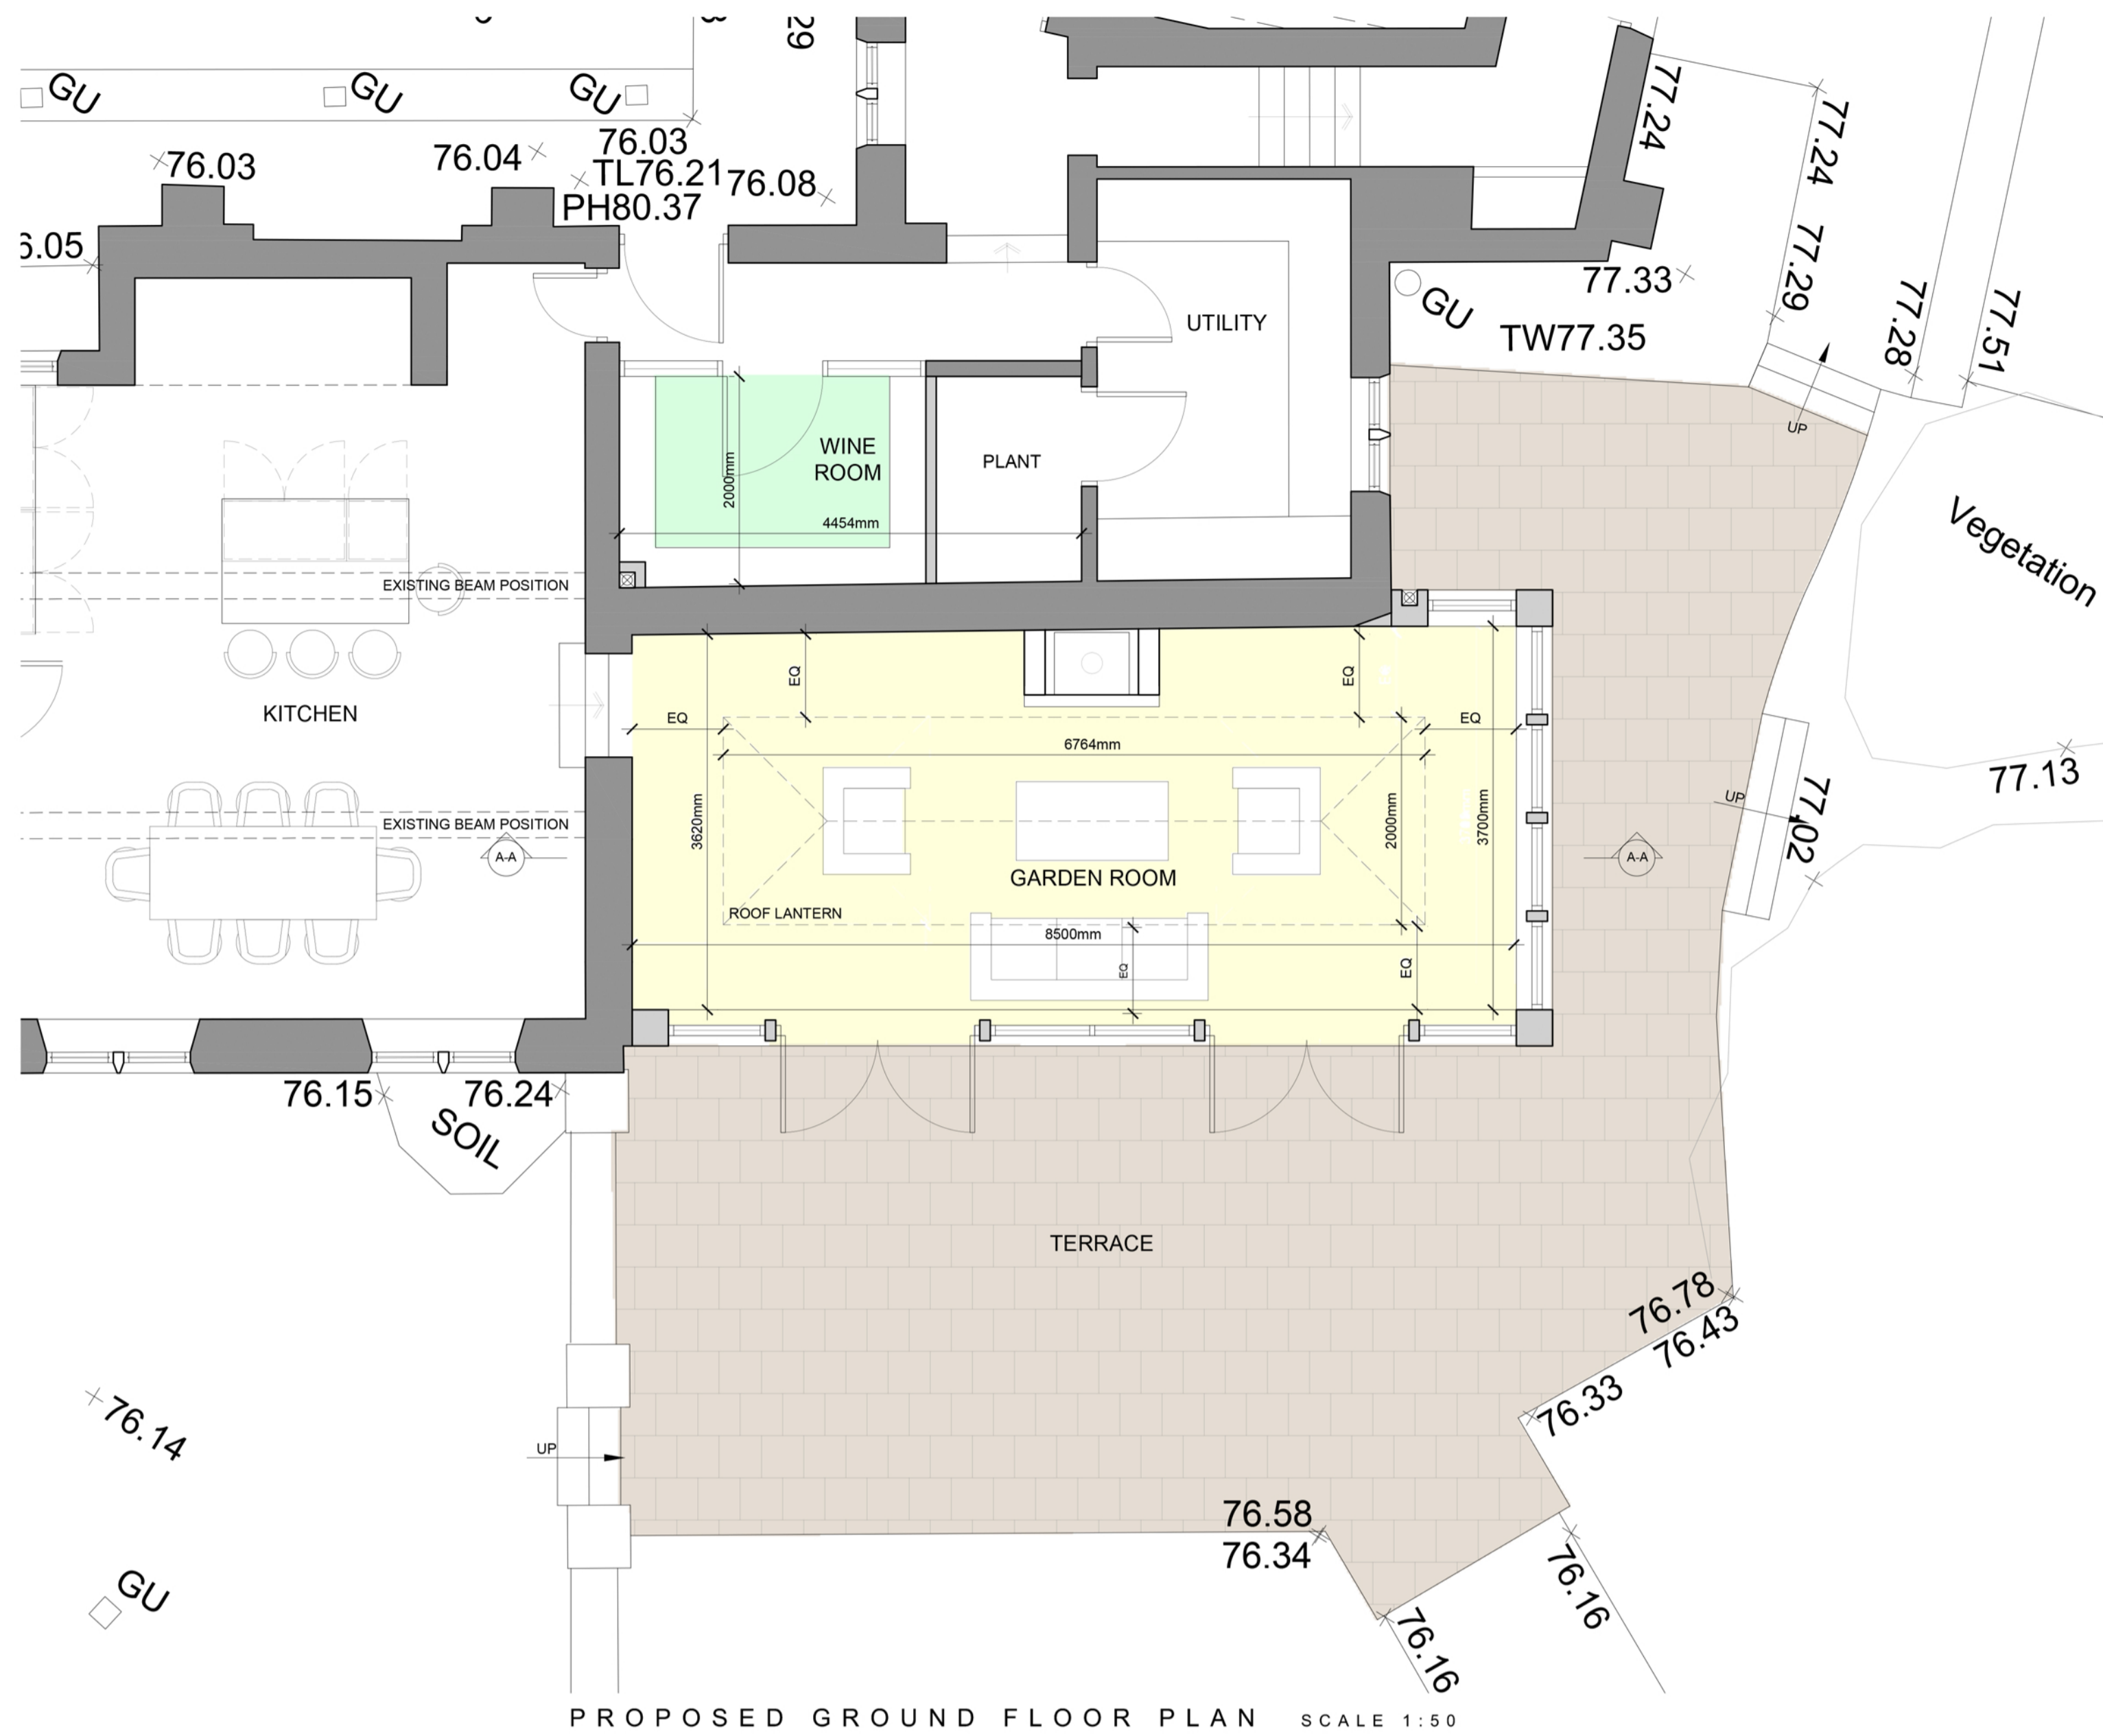

PROPOSED SECTION A-A    SCALE 1:50

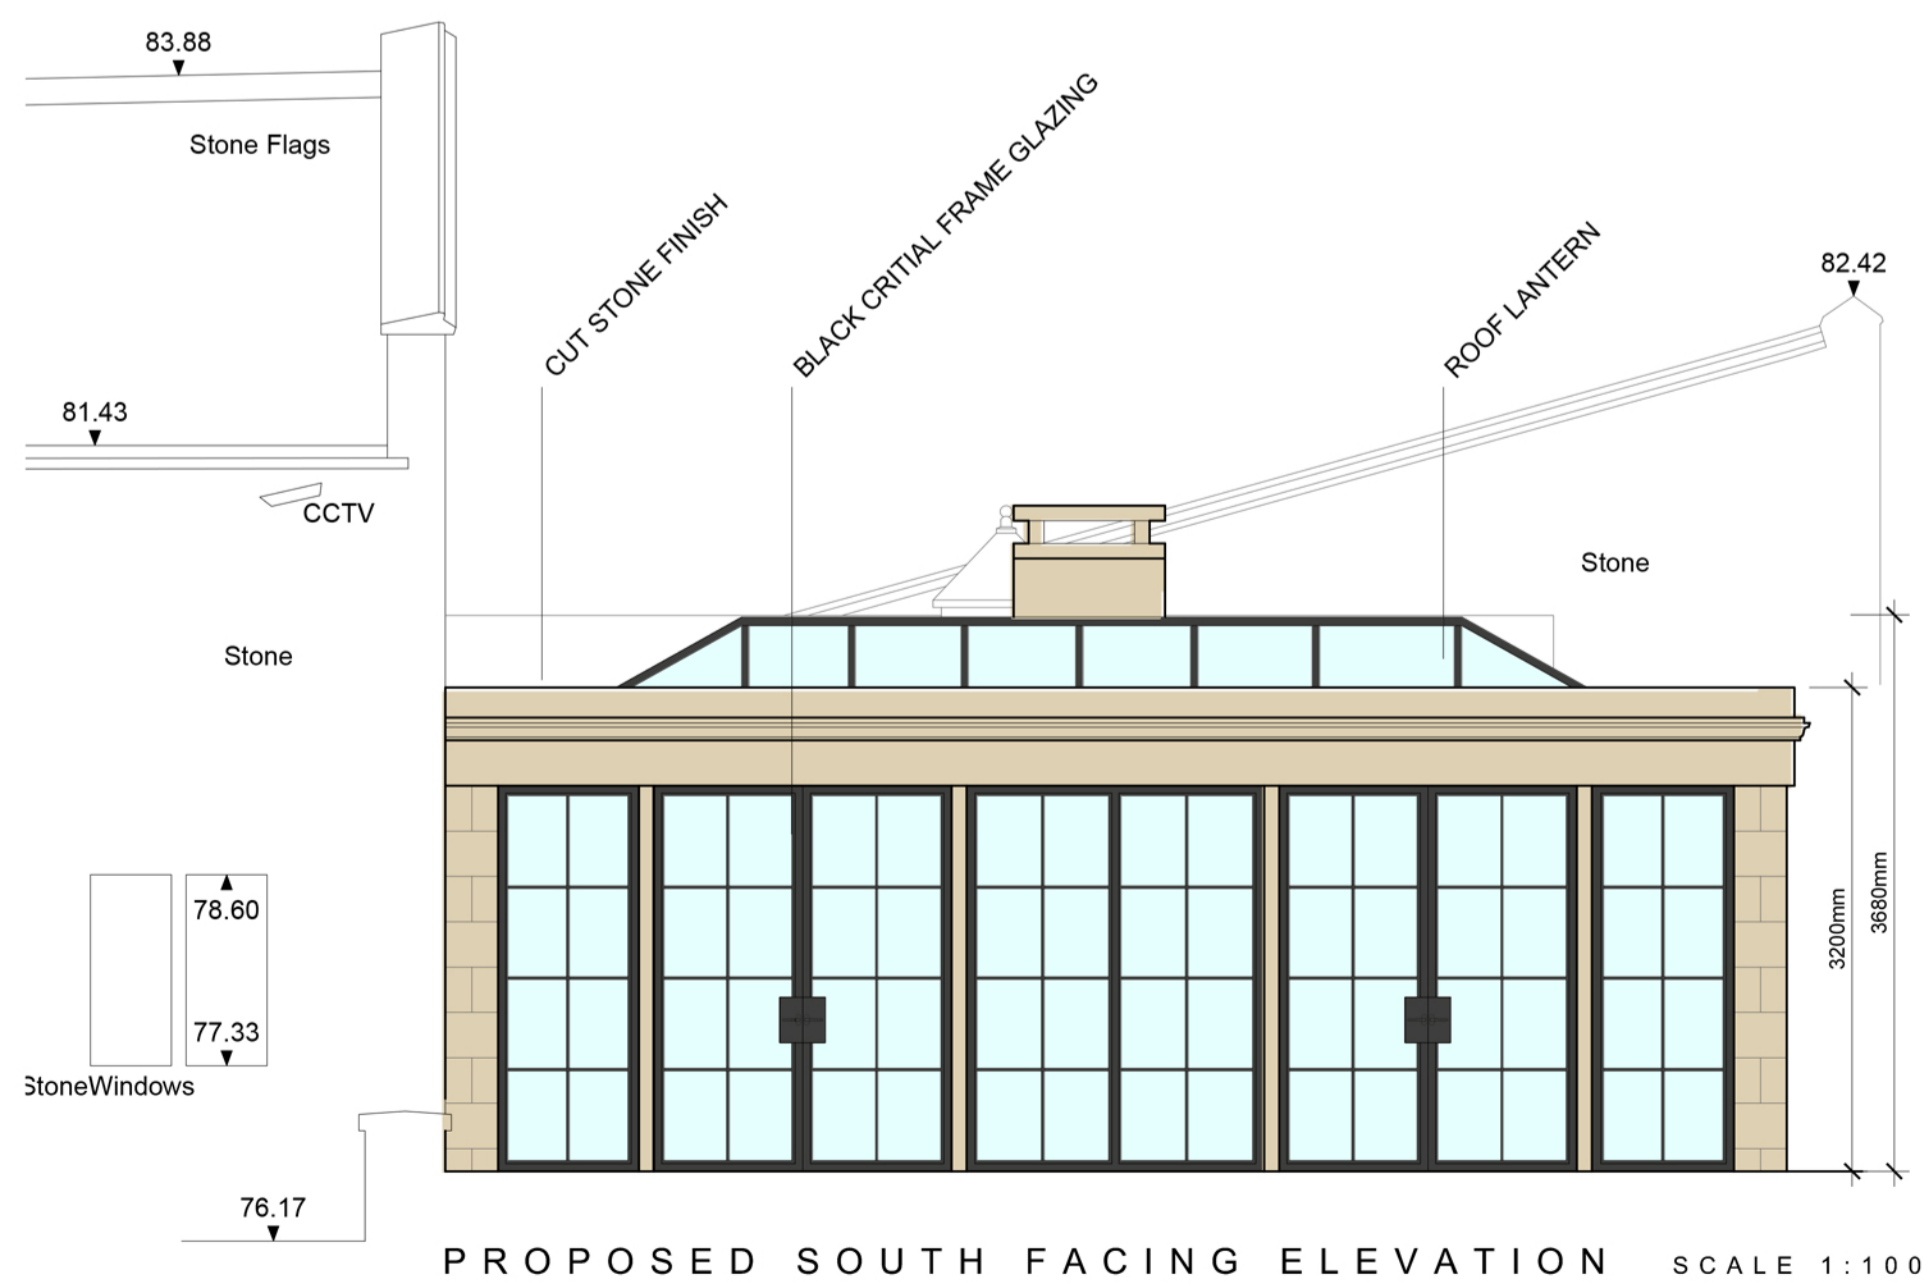

PROPOSED SOUTH FACING ELEVATION SCALE 1:100

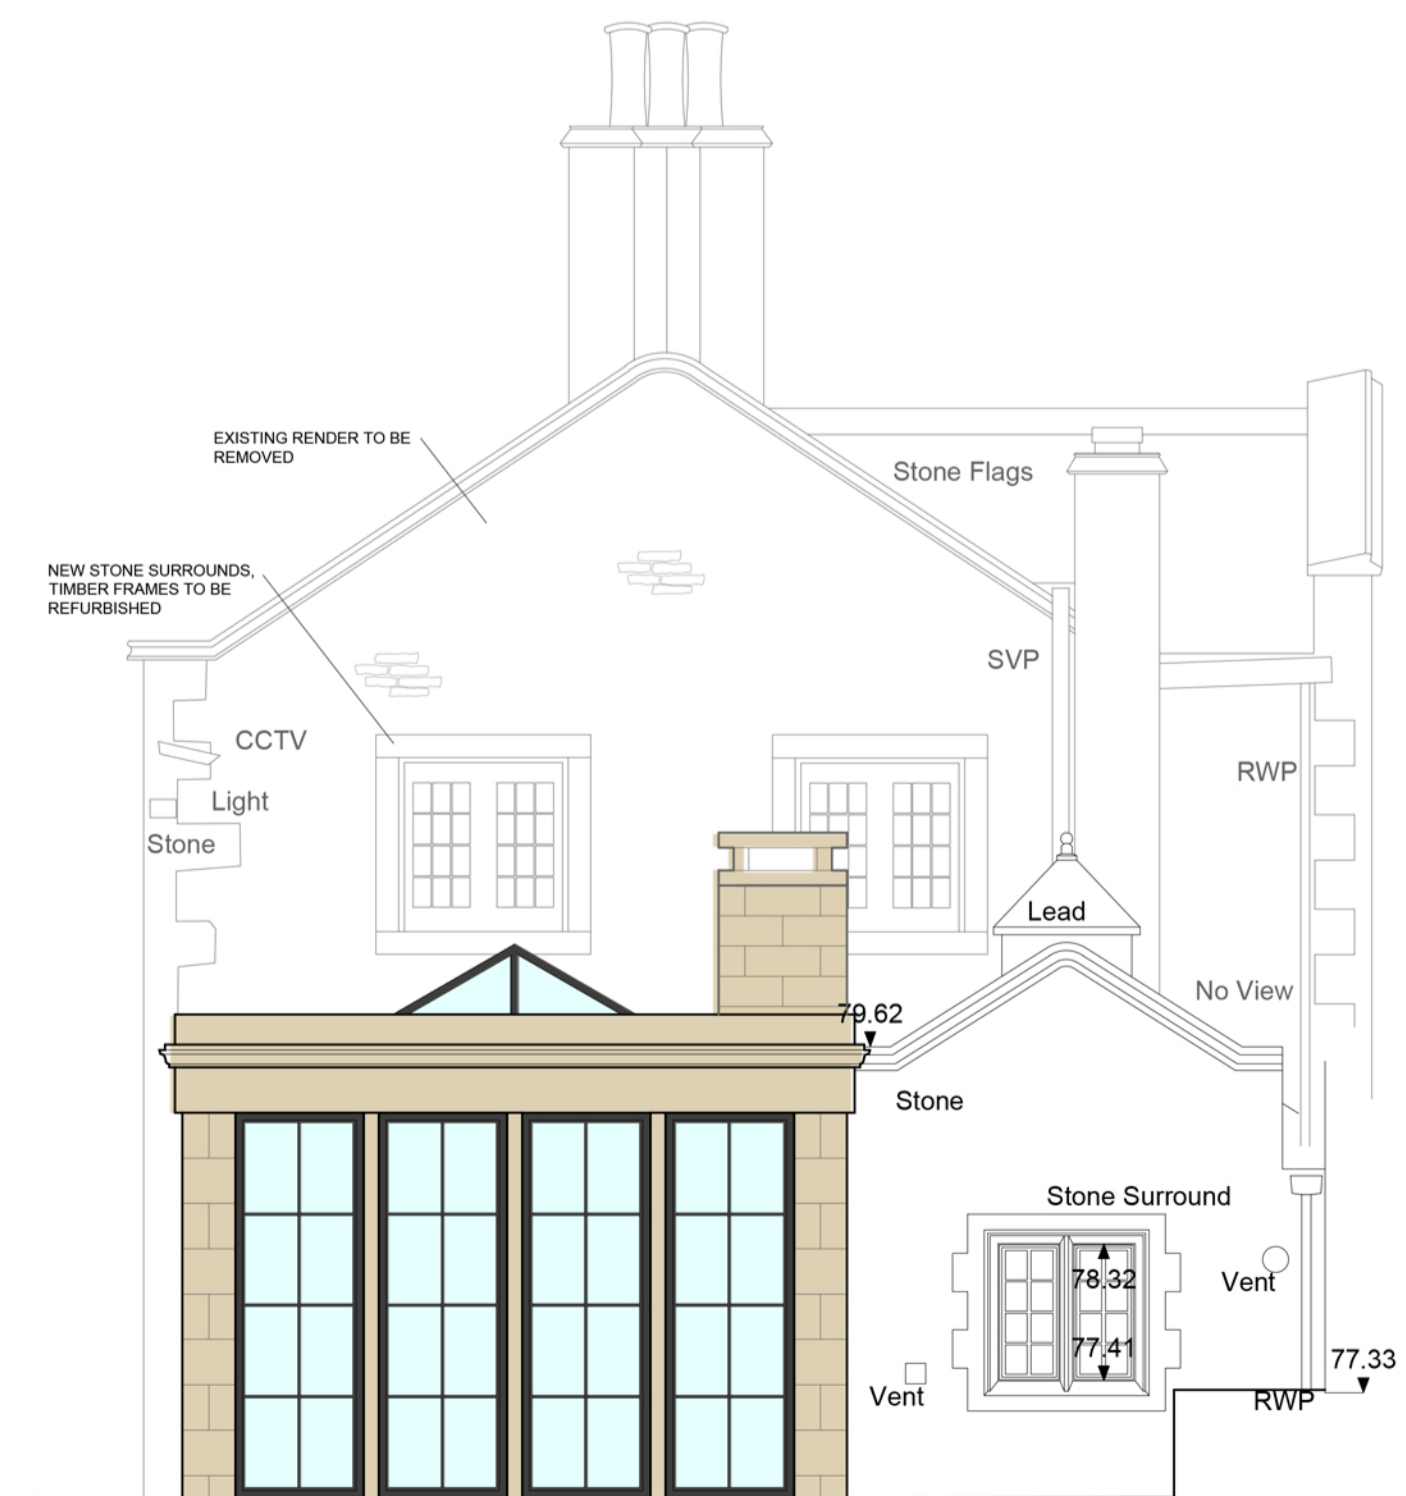

PROPOSED EAST FACING ELEVATION      SCALE 1:100

Client  
Mr Byrant and Mrs Bovington-Byrant

Job Title

Proposed Alterations to  
Waddington Old Hall  
Waddington

Drawing Title

**Proposed Garden Room Extension  
Plans and Elevations**

Scale 1:50 @ A1	Date November 21	Drawn BWT
--------------------	---------------------	--------------

SUNDERLAND PEACOCK ARCHITECTS

SUNDERLAND PEACOCK & ASSOCIATES LTD.  
HAZELMERE, PIMLICO ROAD, CLITHEROE  
LANCASHIRE, B87 2AG  
T 01200 423178 F 01200 427328  
E [info@sunderlandpeacock.com](mailto:info@sunderlandpeacock.com)  
[www.sunderlandpeacock.com](http://www.sunderlandpeacock.com)

6423 - P02

REV  
—