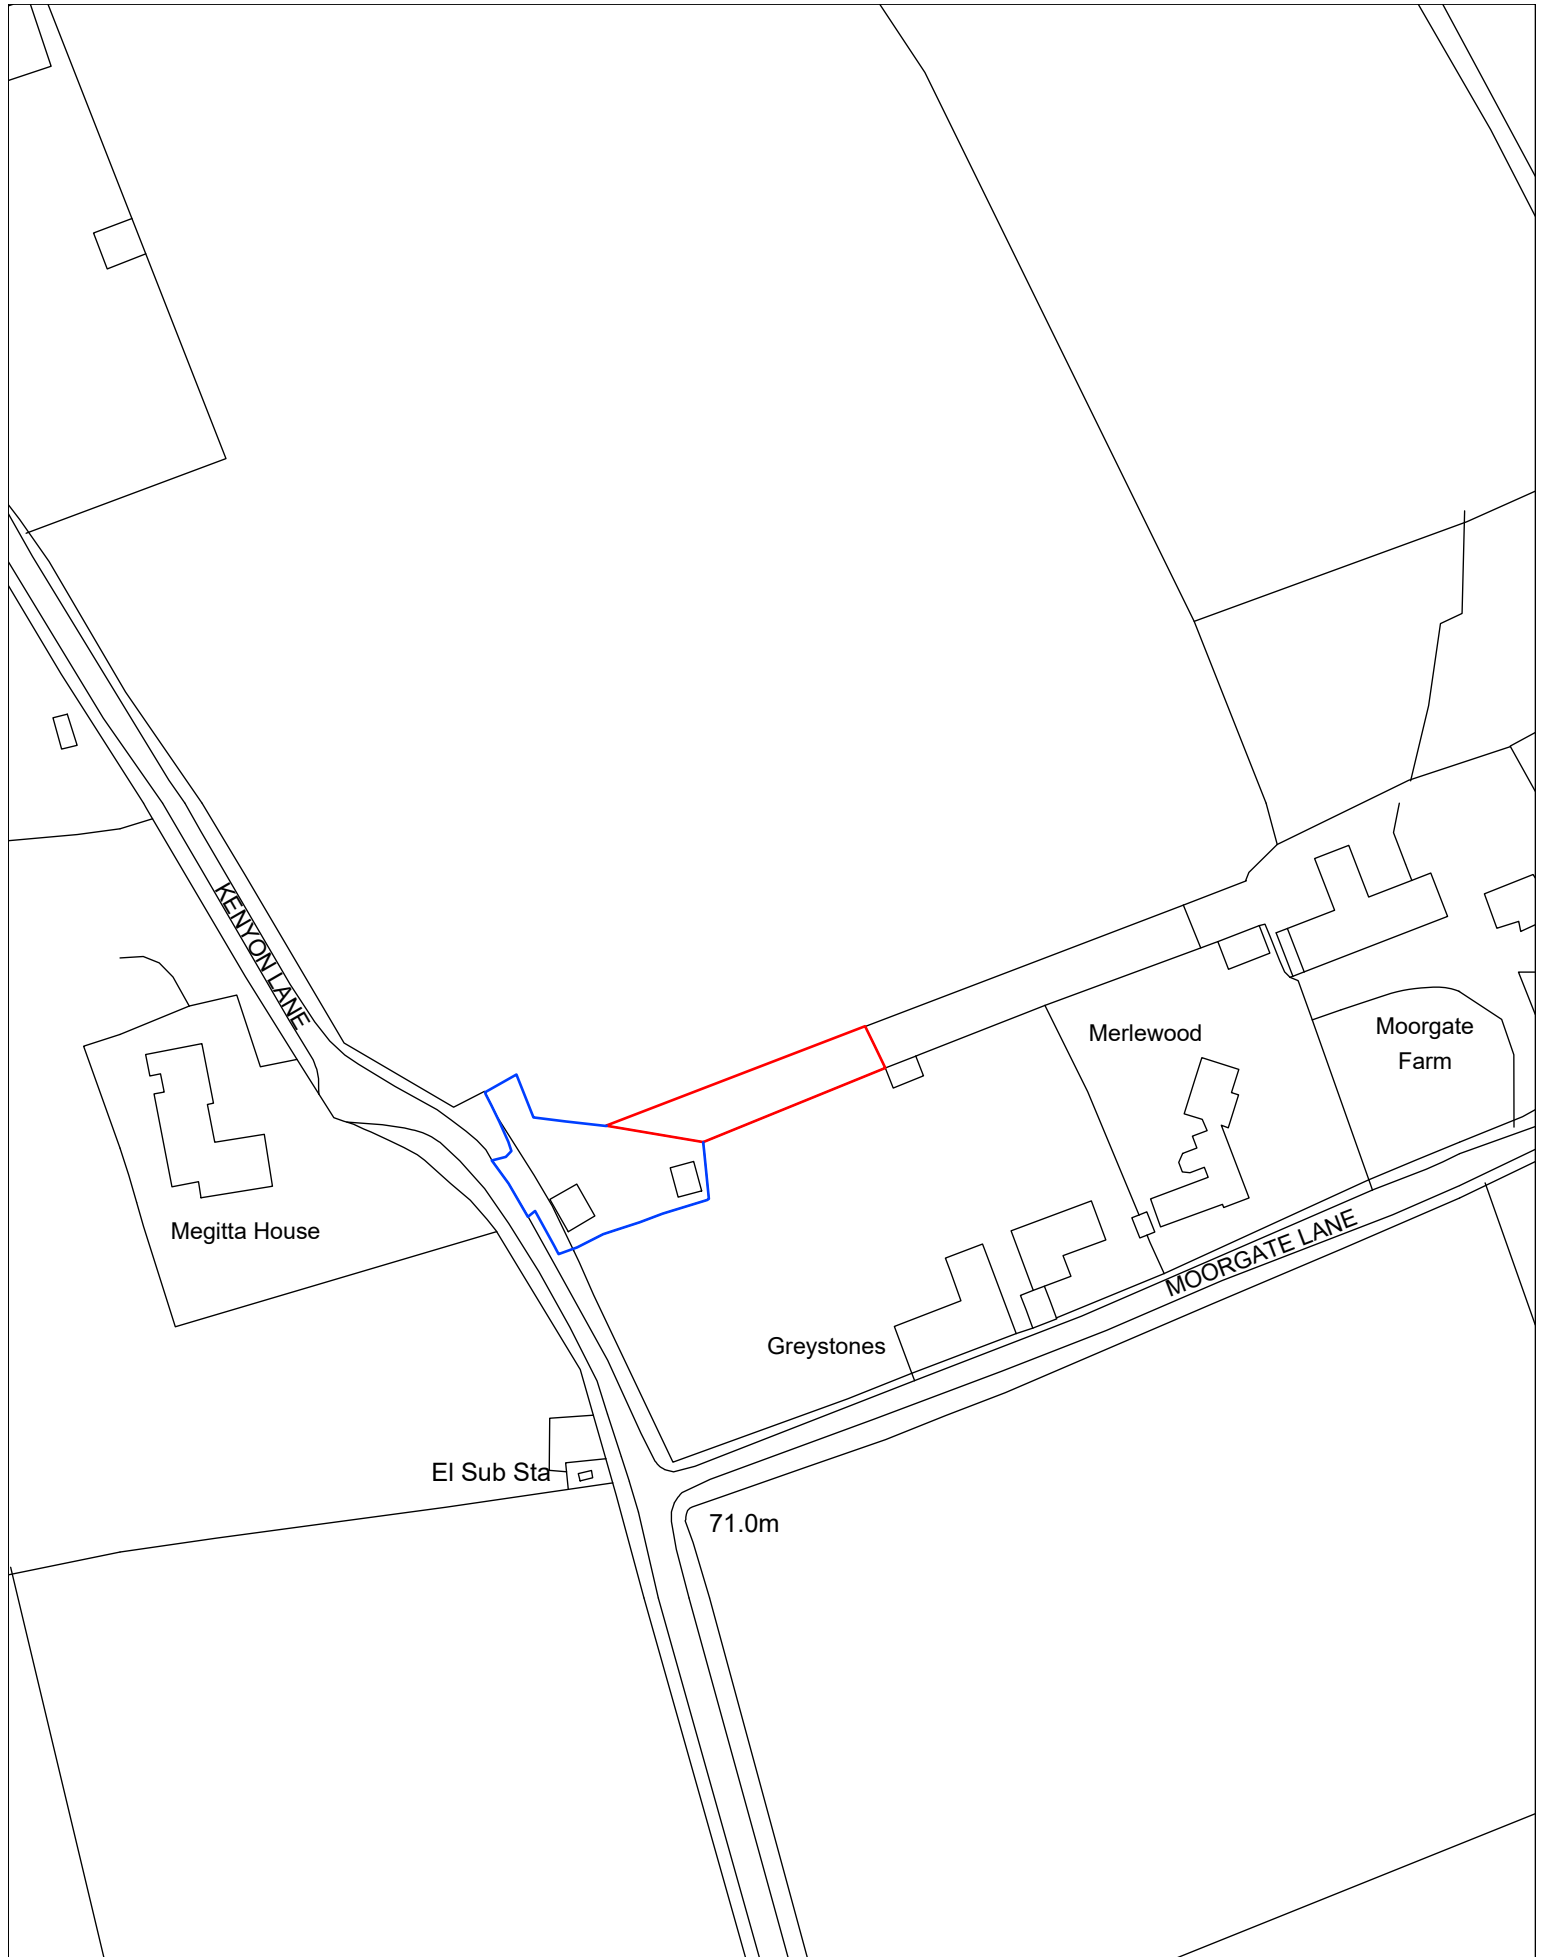


PROJECT NAME
LAND TO THE REAR OF GREYSTONES

DRAWING NAME
LOCATION PLAN

POSTCODE
BB6 8AN

PROJECT No
132.21

DATE
SEP 22

STATUS
PLANNING

KEY
— Application boundary
— Land owned by applicant



SIZE
A4

SCALE
1:1250

DWG No
01