


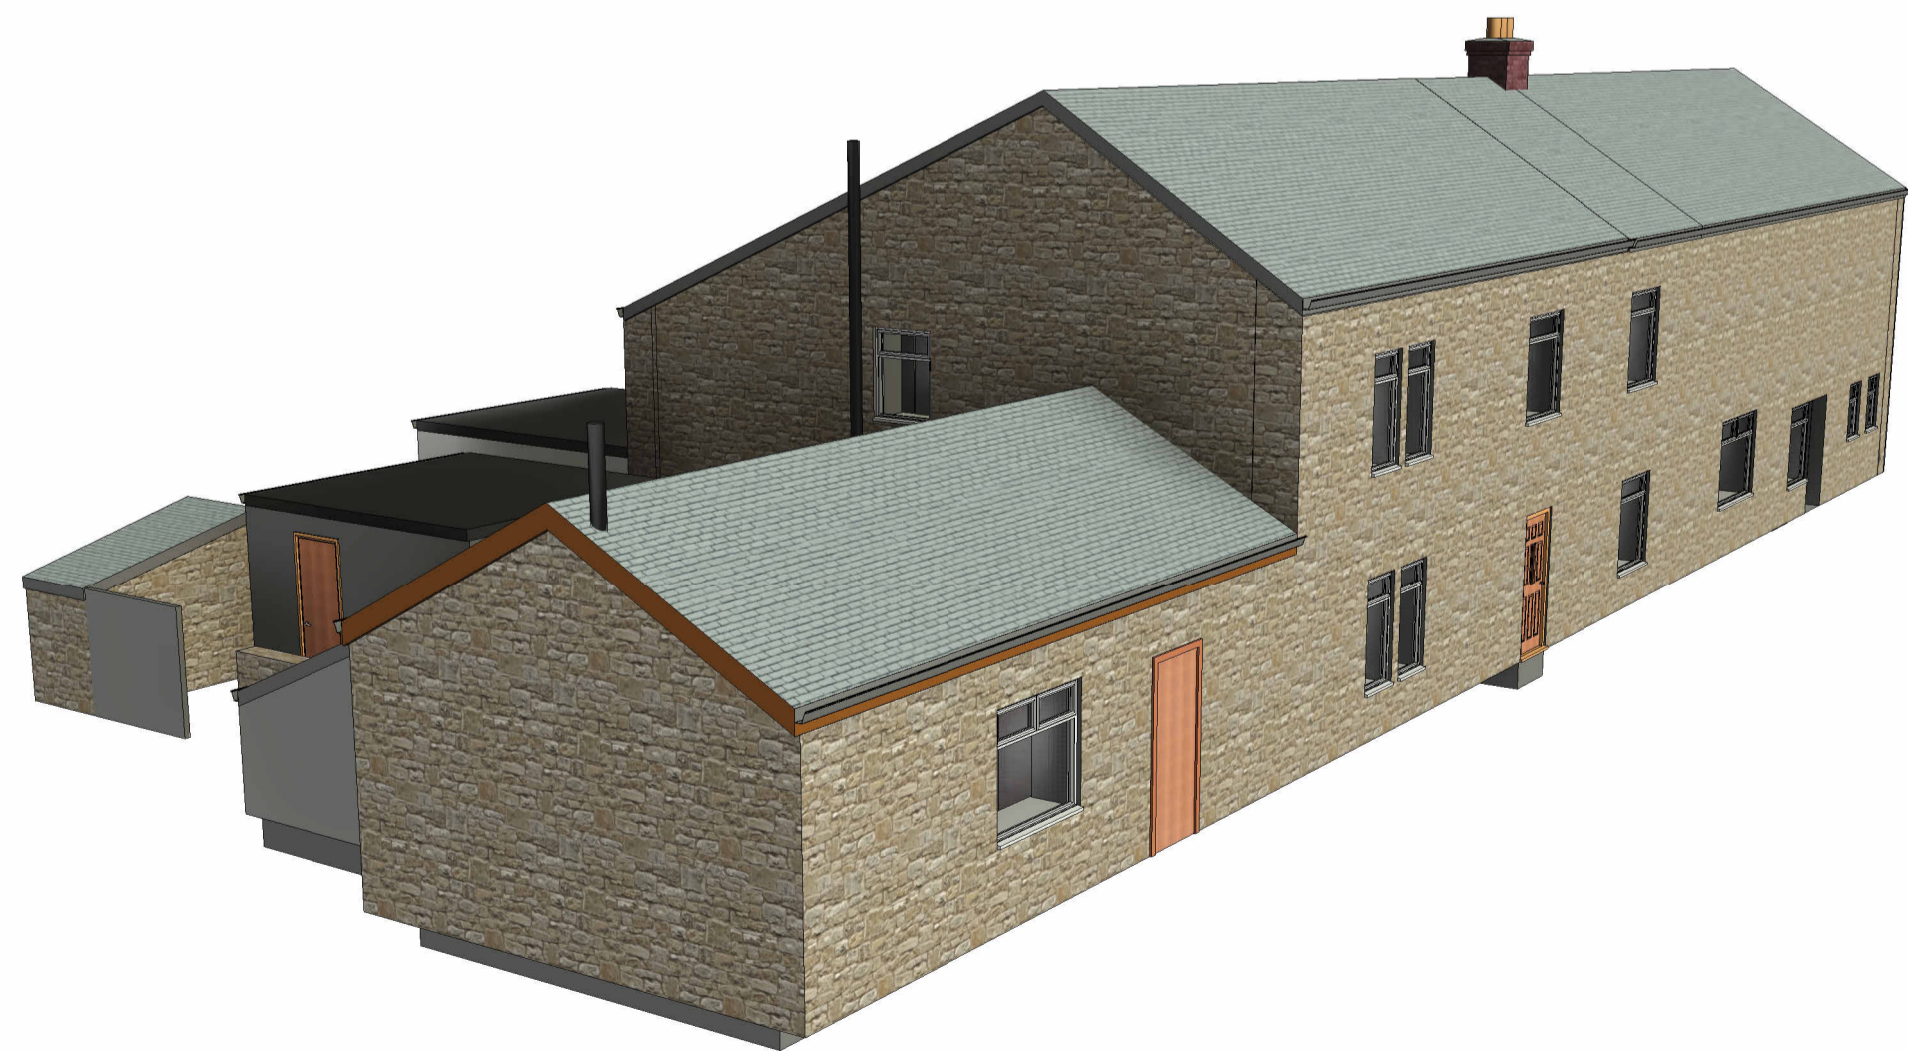


1 3D View 1



2 3D View 2



3 3D View 3

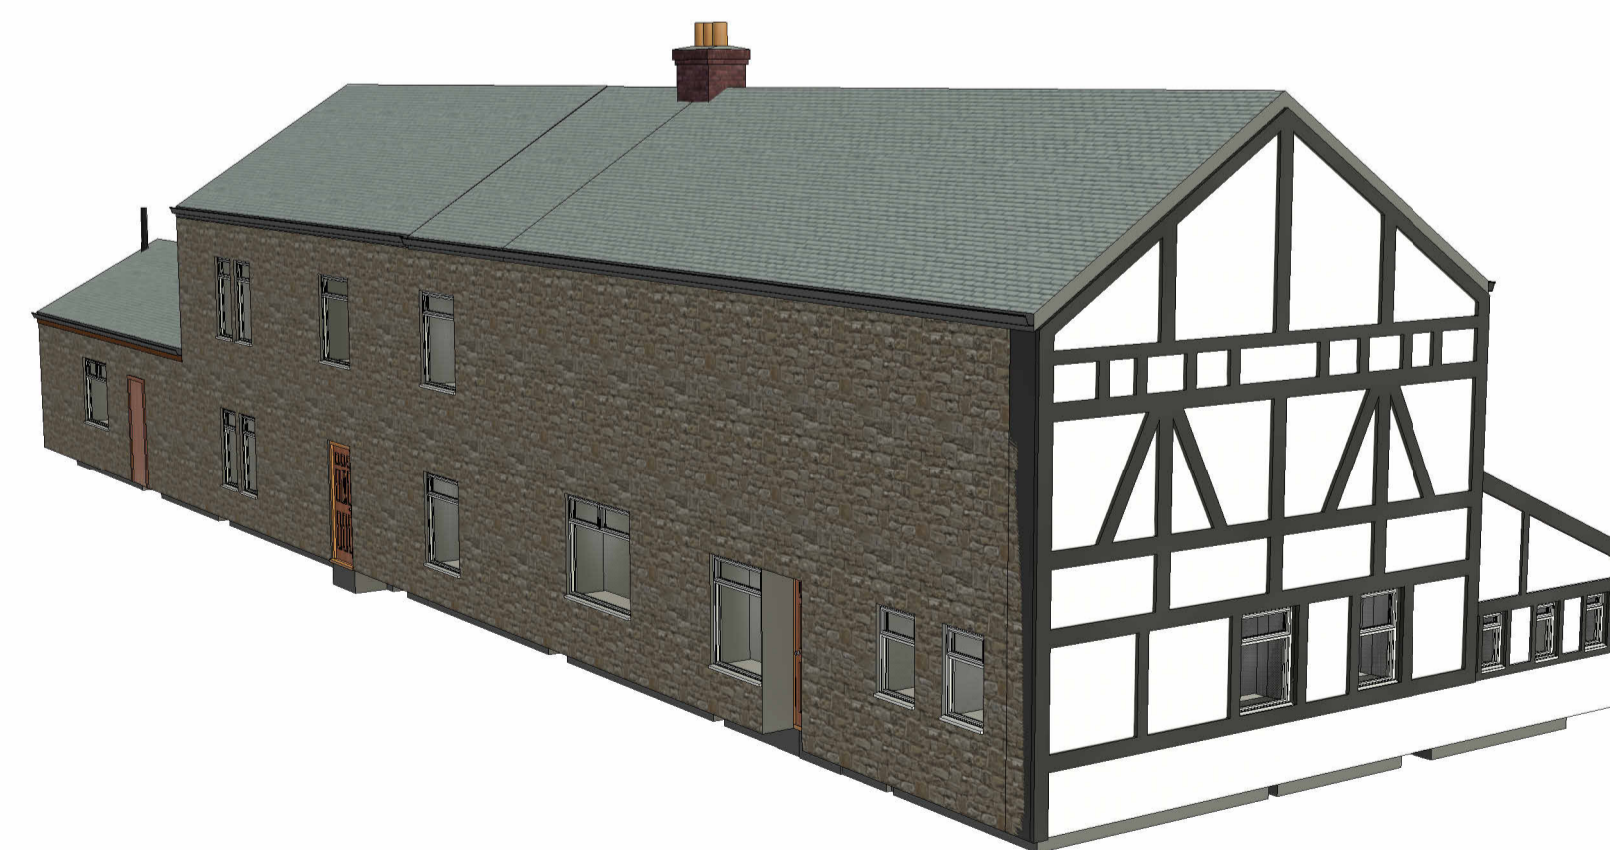

4 3D View 4

Peter Hitchen  
Architects

Marathon House  
The Sidings Business Park  
Whalley, BB7 9SE

01254 823 885

www.peterhitchenarchitects.co.uk

NOTES:

No.	Description	Date

CLIENT: Fortis Hospitality Solutions  
The Black Bull  
Old Langho Road  
Old Langho  
Blackburn  
BB6 8AW

PROJECT: PROPOSED DEMOLITIONS  
AND CONSTRUCTION OF A  
SINGLE STOREY KITCHEN  
EXTENSION

SHEET: EXISTING 3D VISUALS

Project number PHA/886

Date 24/11/23

Drawn by LW

Checked by PH

A5.1

Scale

Sheet size A1