


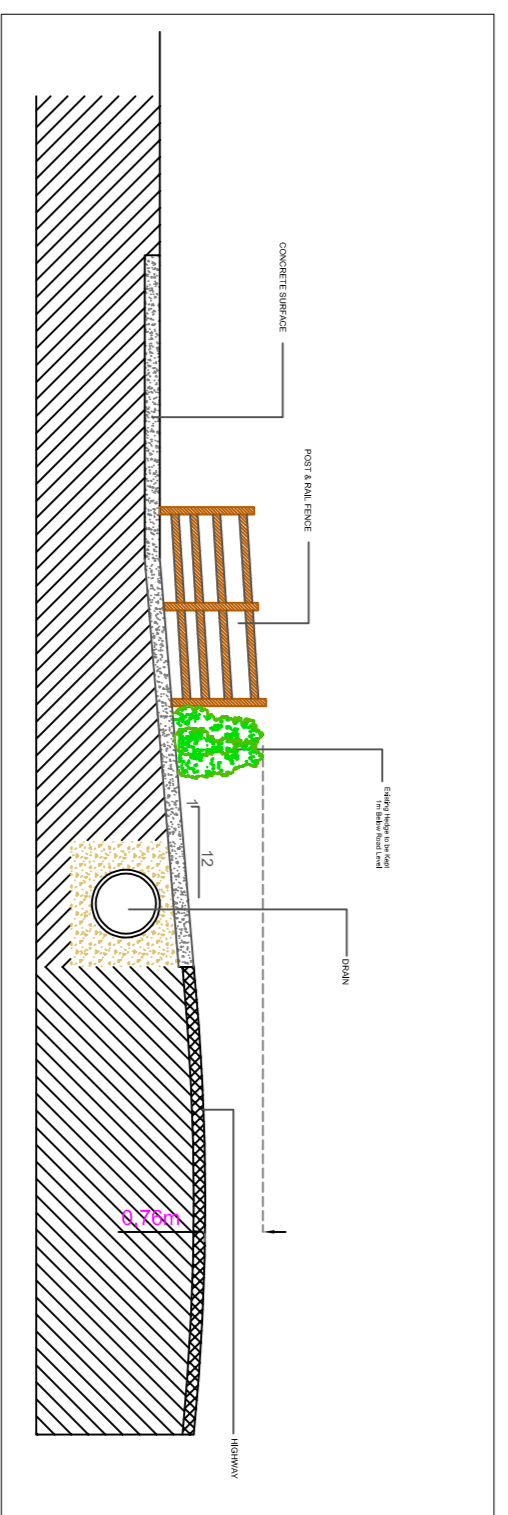


SECTION A - A



SCALE = 1:100

SECTION CONSTRUCTION DETAIL

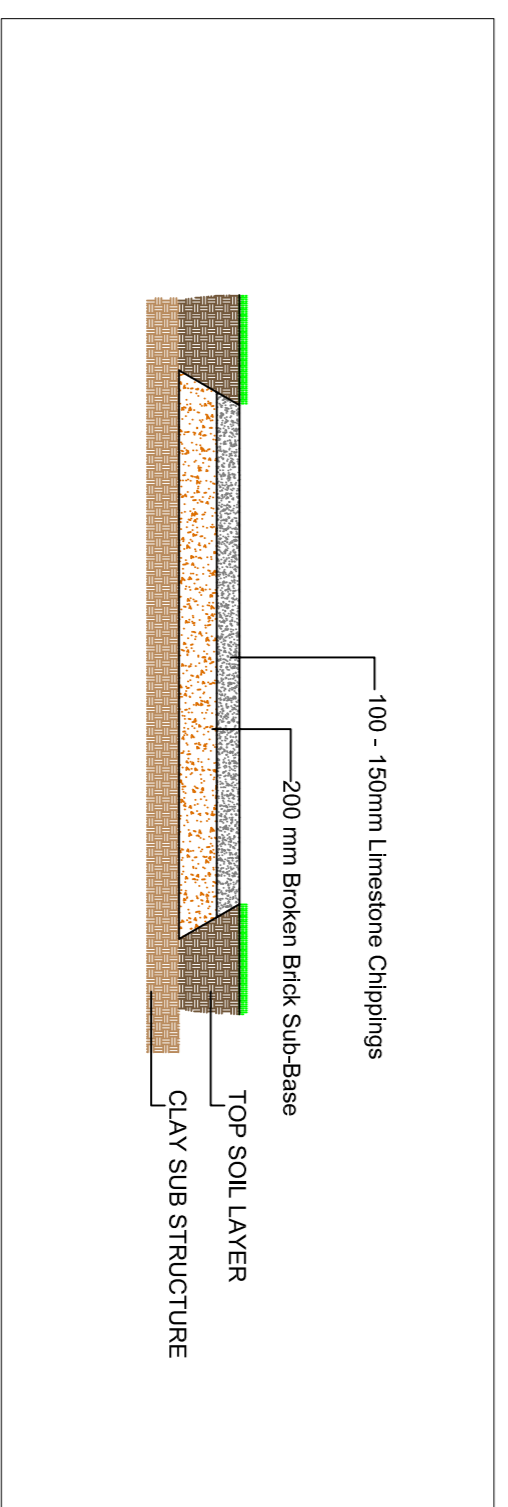

SCALE = 1:50

Planting Schedule:
 Hedgerow 45 - 60cm transplants at 45cm centres in a double staggered row
 - Larches in Hedge Row, (50% - 1st row, 40% - 2nd row, 5% - 3rd row)
 Field trees 100 - 120cm transplants in a single staggered row
 - Oak planted, mulched in a weed free condition. Use of bark chips on a mulch and periodic weed treatment recommended. Best results achieved when planted during planting season, November to March for all bare root stock. Watering may be required during dry spells in the summer months.

Amend - A, Length of Entrance

**J HADFIELD,
 ENGINEERING SURVEYING.**

Springs House, Chipping, Lancashire, PR3 2QG.
 Tel: 07740 929088, Fax: 07709 382185

Client Details:
 Messrs A & E Jarvis.

Project Details:
PROPOSED FIELD ENTRANCE

Project Address:
**CRAIG HOUSE FARM
 CHIPPING
 LANCASHIRE**

Project Number:	Date:	Scale:	By:
534/201	AUG22	1:500	JH

DO NOT SCALE THIS DRAWING. CHECK ALL DIMENSIONS ON SITE.
 THE DRAWING IS INTENDED TO ASSIST IN THE DESIGN OF THE PROJECT AND IS NOT TO BE USED AS A BASIS FOR ANY OTHER PROJECTS WITHOUT THE WRITTEN PERMISSION OF J.HADFIELD ENGINEERING SURVEYING.