



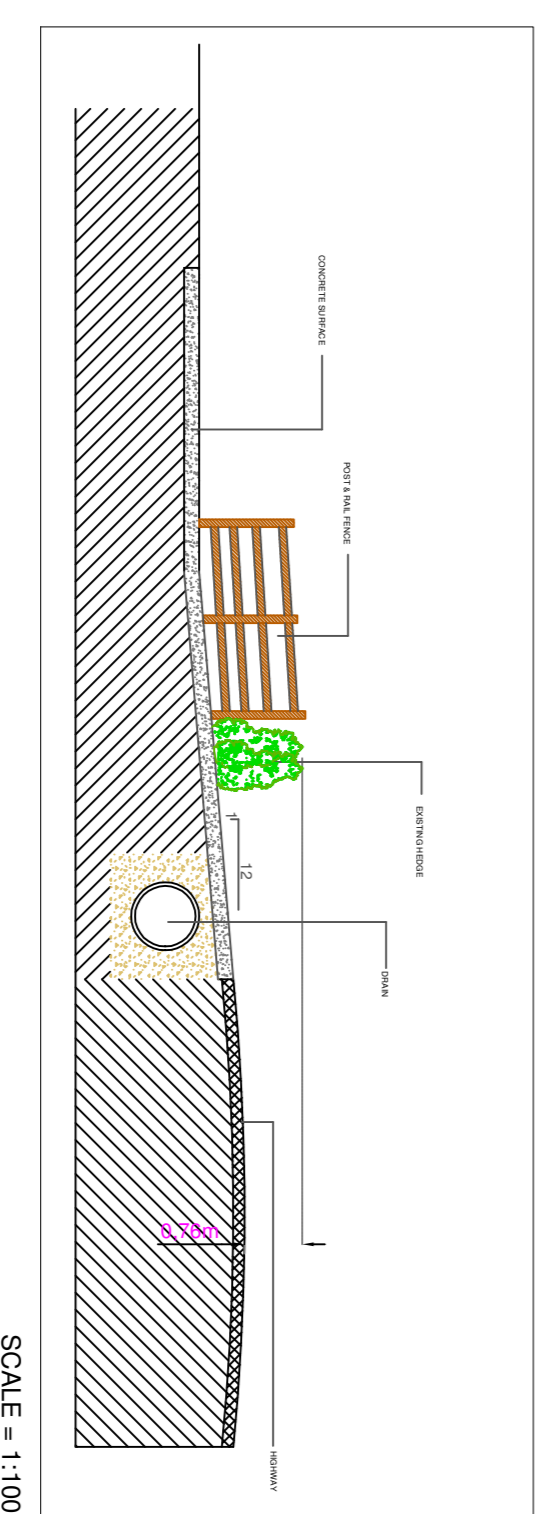

SECTION A - A

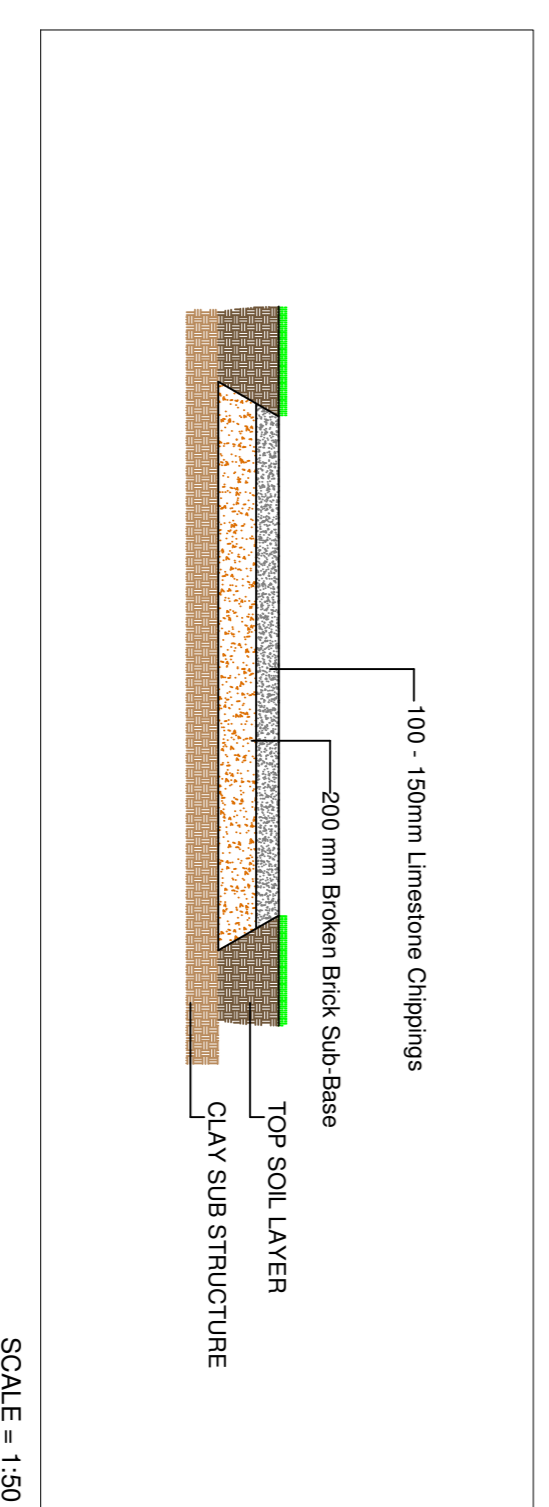

SECTION CONSTRUCTION DETAIL



SCALE = 1:1250

**J.HADFIELD.  
ENGINEERING SURVEYING.**

Spring House, Chipping, Lancashire, PR3 2DQ  
Tel: 07749 329096, Fax: 07709 326165

Client Details:  
Messrs A & E Jarvis.

Project Details:  
PROPOSED FIELD ENTRANCE

Project Address:  
CRAGG HOUSE FARM  
CHIPPING  
LANCASHIRE

Project Number:  
534/201

Date:  
AUG/22

Scale:  
1:500

By:  
JH

DO NOT SCALE THIS DRAWING. CHECK ALL DIMENSIONS ON SITE.  
THIS DRAWING IS THE PROPERTY OF J.HADFIELD ENGINEERING SURVEYING. IT IS TO BE USED ONLY FOR THE PROJECT AND SITE SPECIFICALLY IDENTIFIED. IT IS NOT TO BE REPRODUCED OR TRANSMITTED IN ANY FORM OR BY ANY MEANS, ELECTRONIC OR MECHANICAL, INCLUDING PHOTOCOPYING, RECORDING, OR BY ANY INFORMATION STORAGE AND RETRIEVAL SYSTEM, WITHOUT THE WRITTEN PERMISSION OF J.HADFIELD ENGINEERING SURVEYING.