

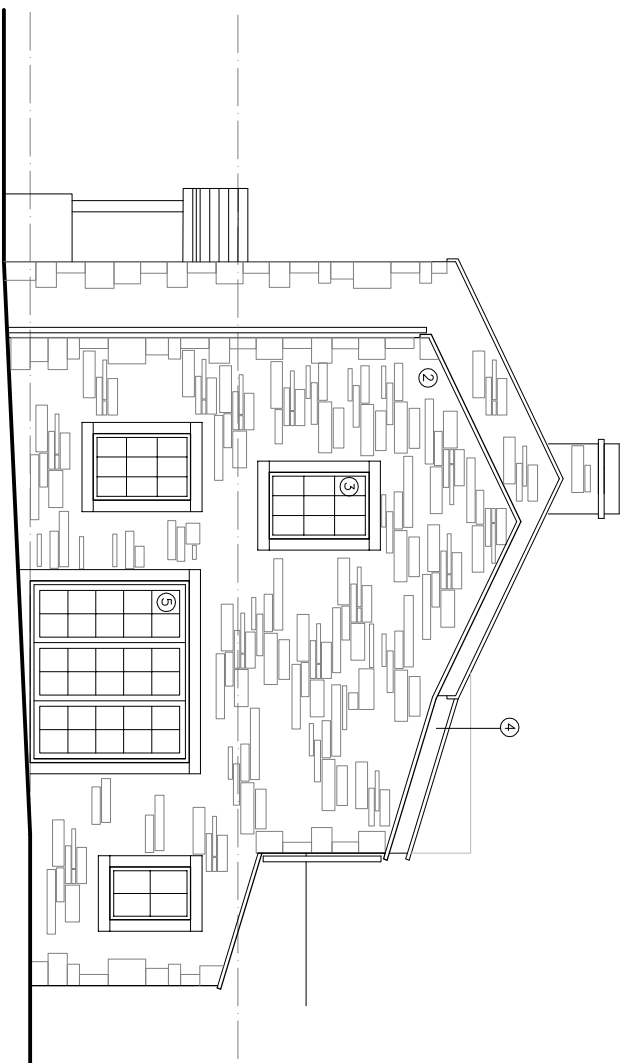


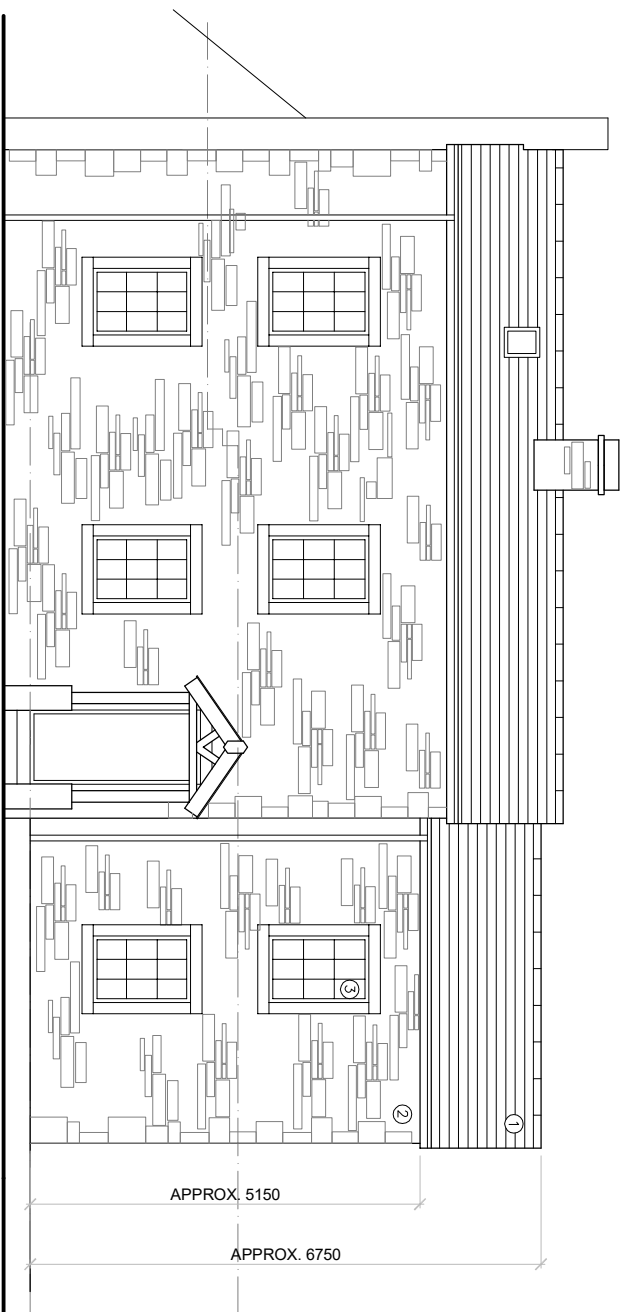


- MATERIALS KEY**
1. NATURAL SLATE
 2. RANDOM COURSED NATURAL STONE
 3. UPVC WINDOWS
 4. SMOOTH SAND/CEMENT RENDER
 5. GREY/BLACK HERITAGE STYLE ALUMINIUM FRENCH DOORS

PROPOSED ELEVATION 1

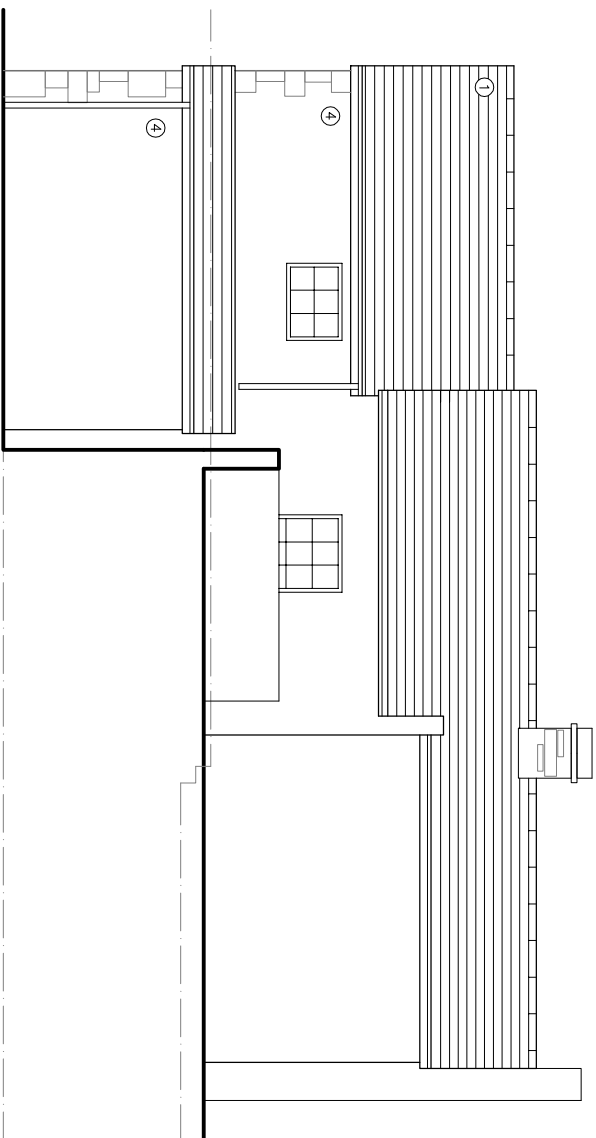

PROPOSED ELEVATION 2

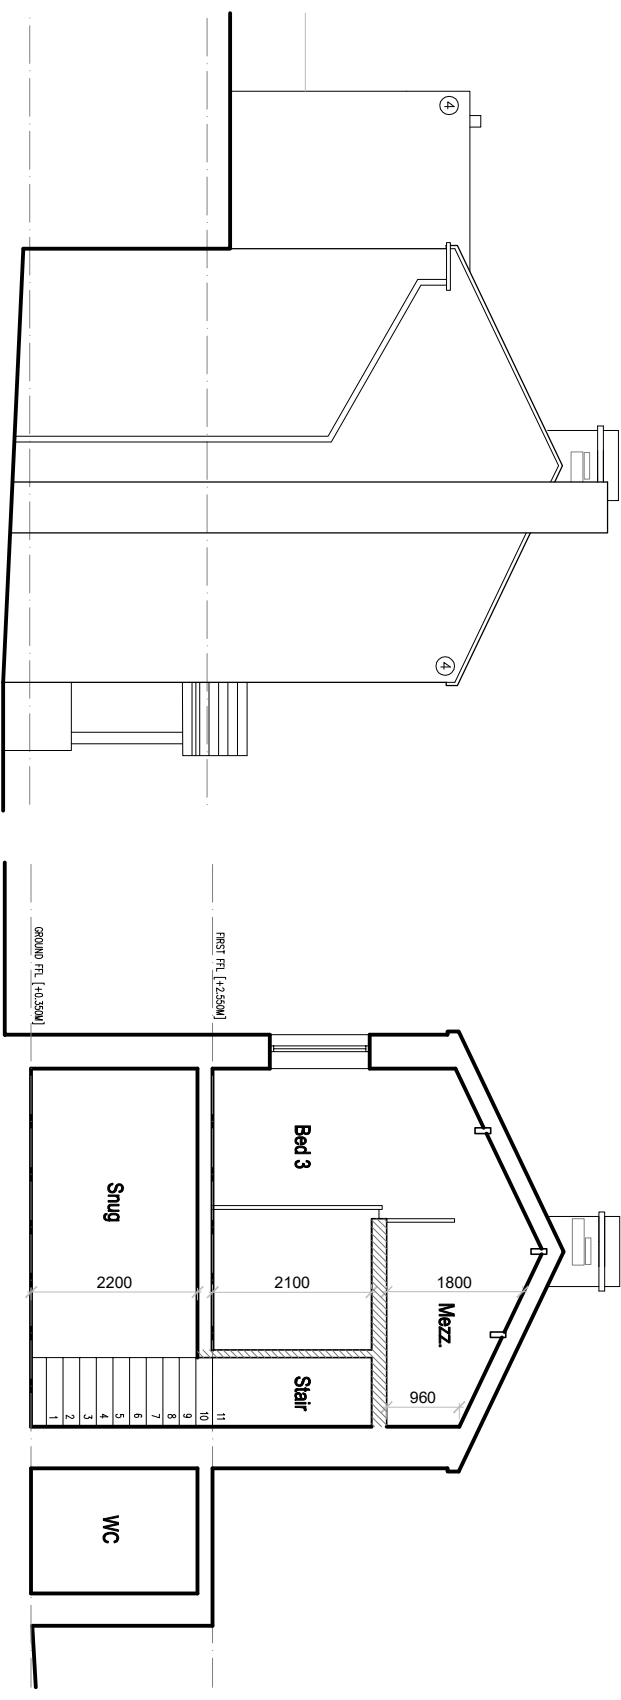

PROPOSED ELEVATION 3

PROPOSED ELEVATION 4

PROPOSED SECTION A-A

©w-o-architects ltd 2020 This Drawing is to be read in conjunction with all other project associated drawings and information. Do not scale from this drawing. Report all errors, omissions and discrepancies to drawing author prior to construction or manufacture. This drawing is copyright and is the property of w-o-architects ltd

[illegible]