
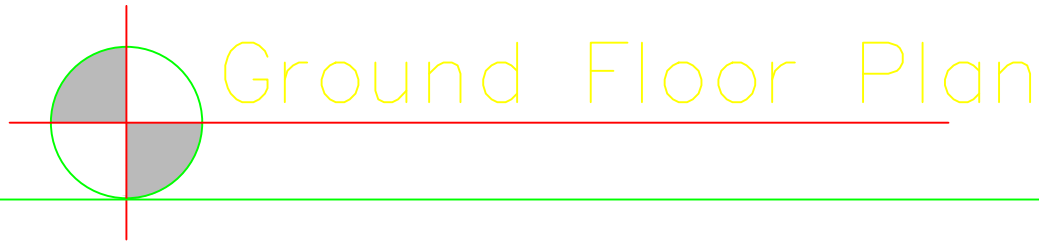
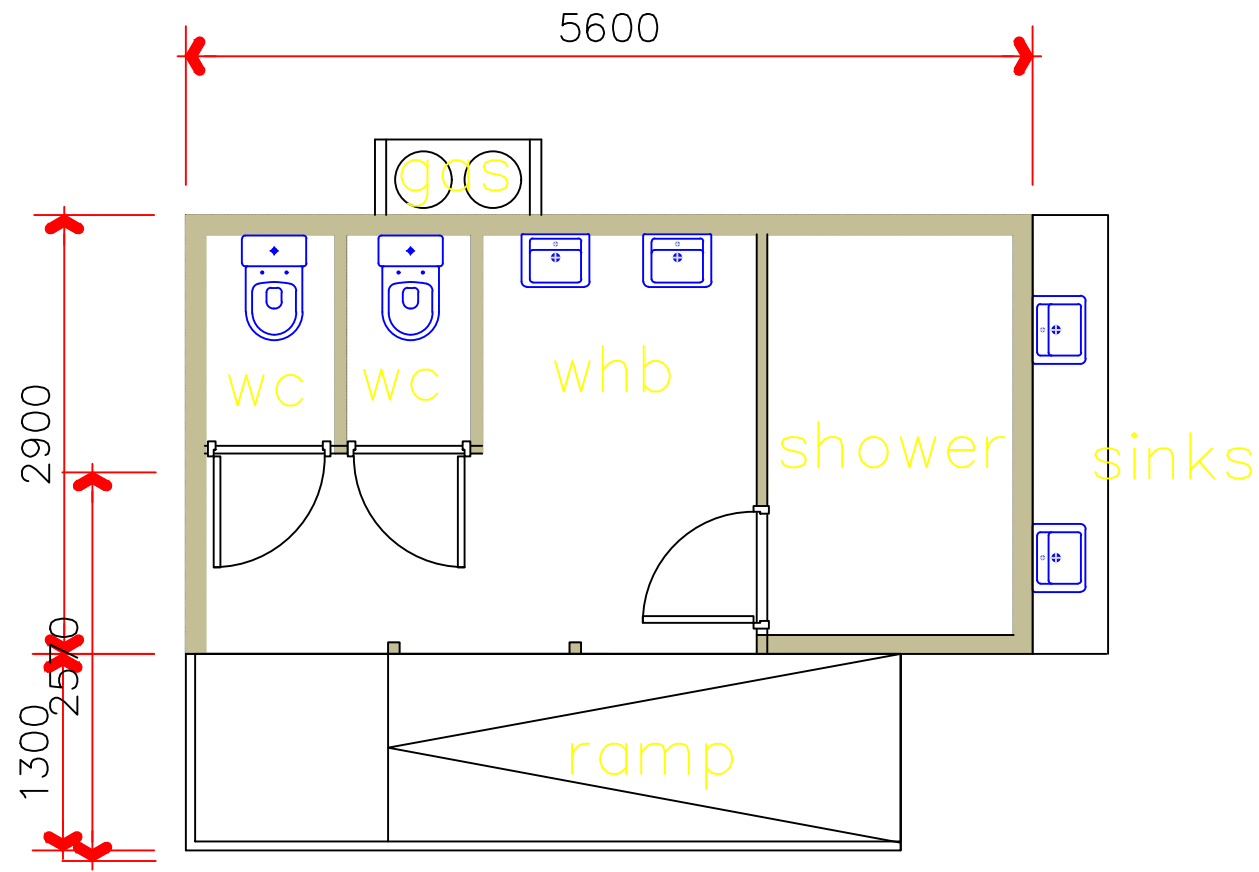
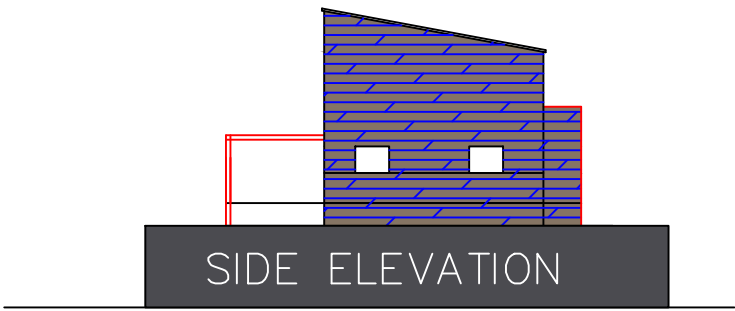


NOTES
THIS DRAWING IS TO BE READ IN CONJUNCTION WITH ALL OTHER DRAWINGS FOR THIS PROJECT.
ALL LEVELS AND DIMENSIONS ARE TO BE CHECKED ON SITE BY THE CONTRACTOR, PRIOR TO
PLACING ORDERS OR COMMENCING ANY OF THE RELEVANT WORKS.
ALL DIMENSIONS ARE IN MILLIMETRES UNLESS STATED OTHERWISE.
ANY DISCREPANCIES BETWEEN THE INFORMATION SHOWN ON THE PLAN AND THAT FOUND ON
SITE ARE TO BE REPORTED TO THE DESIGNER IMMEDIATELY.

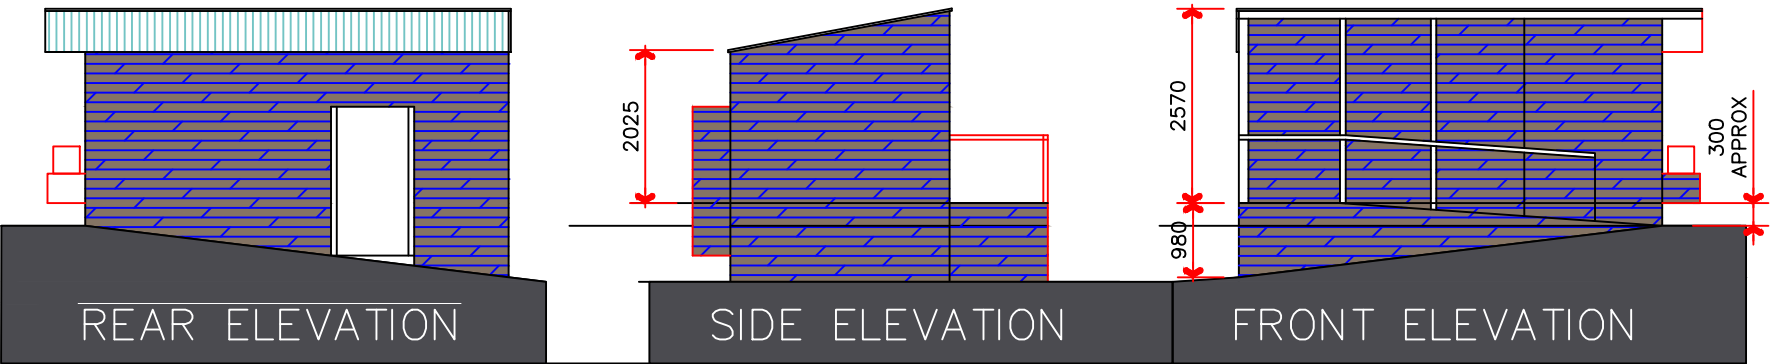

Rev.	Date	Description
A.L.H. Design Services Barley Cottage, Brewery Street, Longridge, Lancs PR3 3NB, Tel & Fax : (01772) 785719		

Client
Mr P. Turner,
Croasdale Farm,
Whinney Lane,
Langho,
Nr Blackburn, Lancs.BB6 8DQ

Job/Scheme Title
CHANGE OF USE OF LAND TO
CAMPING WITH ACCESS TRACK
AND ASSOCIATED FACILITIES

Drawing Title
PROPOSED PLAN & ELEVATION
OF TOILET BLOCK

Job/Scheme Number	Drawing Number
0 5 6 7 A / 9 3	Drawing No 0 8

Scale	Date	Drawn	Checked
1 / 100	1 / 50	July 21	a.t.l-h.