


EXISTING FRONT CONTEXT ELEVATION - CLITHEROE ROAD

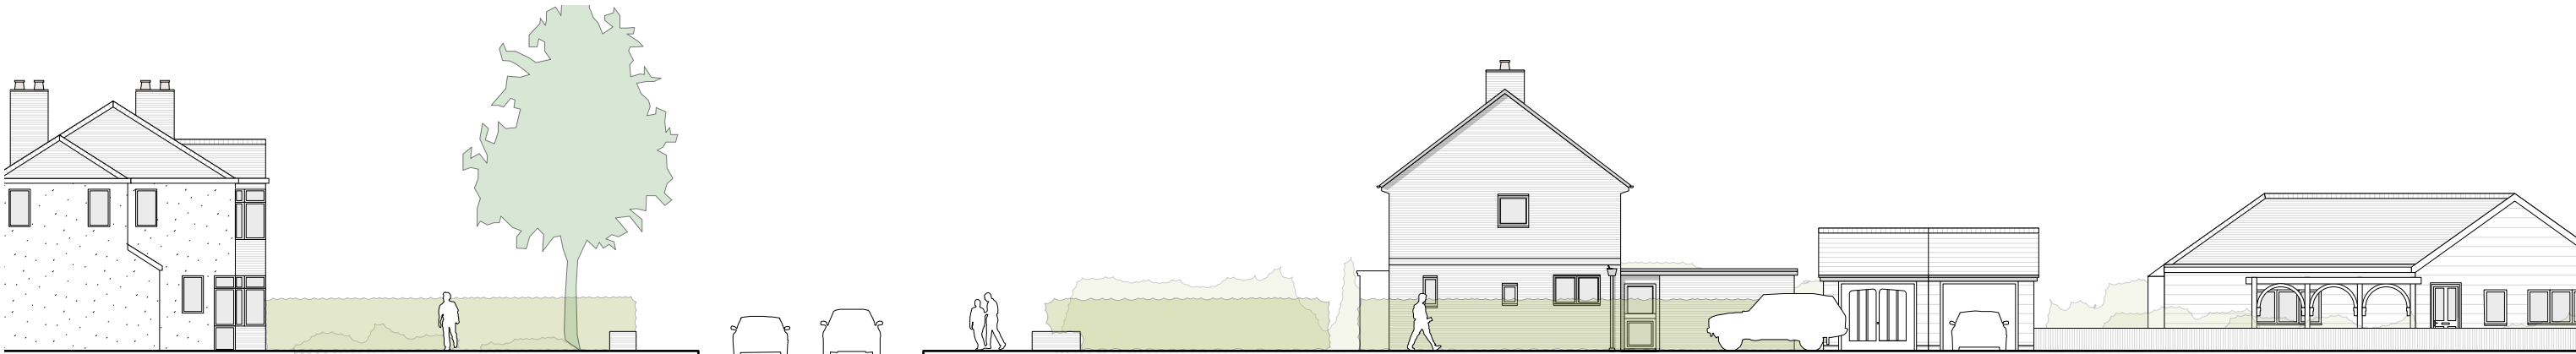

EXISTING SIDE CONTEXT ELEVATION - HAYHURST ROAD

EXISTING CONTEXT ELEVATIONS: 1:200 @ A3

<div>0m246810m</div> <div><div></div><div></div><div></div><div></div><div></div></div> <div>© Copyright Paul Hughes Architects 2022</div>	<div>NOTES:</div> <div>To be read in conjunction with relevant Architect's and Structural Engineer's information</div> <div>Do not scale from this drawing, work to stated dimensions only. All dimensions in millimetres unless stated otherwise.</div> <div>All dimensions and levels to be checked on site. All discrepancies to be reported to the Project Manager / Architect before proceeding work.</div>						<div>PROJECT:</div> <div>23 Clitheroe Road, Whalley, BB7 9AA</div>	<div>PAUL HUGHES ARCHITECTS</div> <div>a. 10 Mersey Road, Sale, M33 6HN</div> <div>t. 07807 917 012</div> <div>e. paul@paulhughesarchitects.co.uk</div>
						<div>CLIENT:</div> <div>John Trickett</div>		
						<div>TITLE:</div> <div>EXISTING CONTEXT ELEVATIONS</div>		
						<div>DRG NO:</div> <div>A054_CRW_006</div>		
						<div>REV:</div> <div>-</div> <div>SCALE:</div> <div>1:200 @ A3</div>		
						<div>STATUS:</div> <div>Planning</div>		
	<div>REV:</div>	<div>DATE:</div>	<div>NOTES:</div>	<div>DATE:</div>	<div>08.09.2022</div>			