




REAR ELEVATION

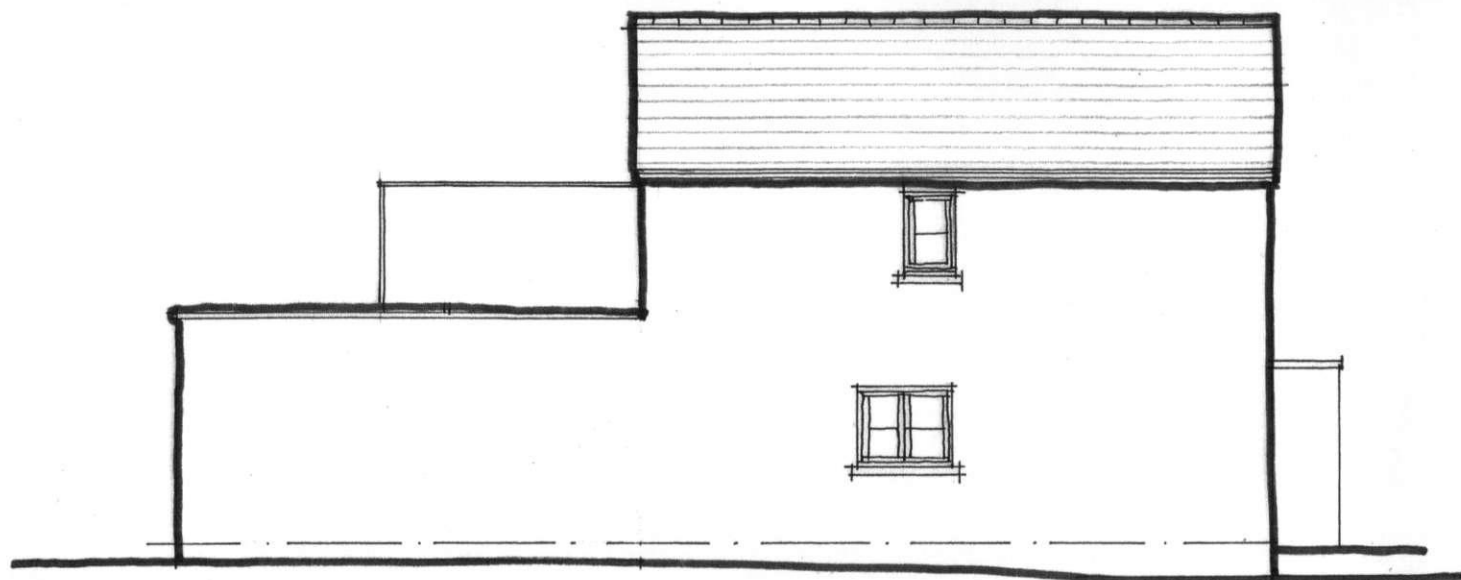

SIDE ELEVATION

PROPOSED EXTENSIONS & ALTERATIONS
 OUTLANE HEAD COTTAGE
 OUT LANE CHIPPING
 FOR Mr & Mrs Nichols
 PROPOSED REAR & SIDE ELEVATIONS
 1:100 at A3 January 2021

2211-05