



Existing Site Section A-A Scale 1:100

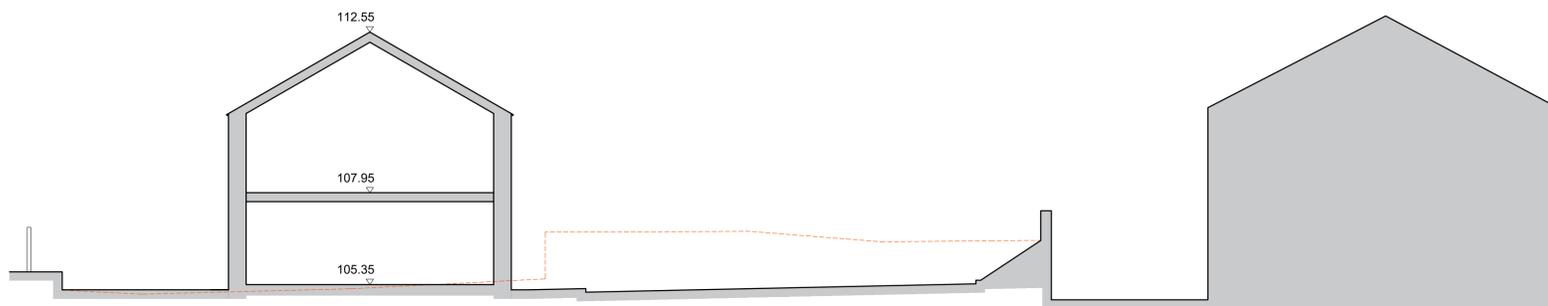

Proposed Site Section A-A Scale 1:100

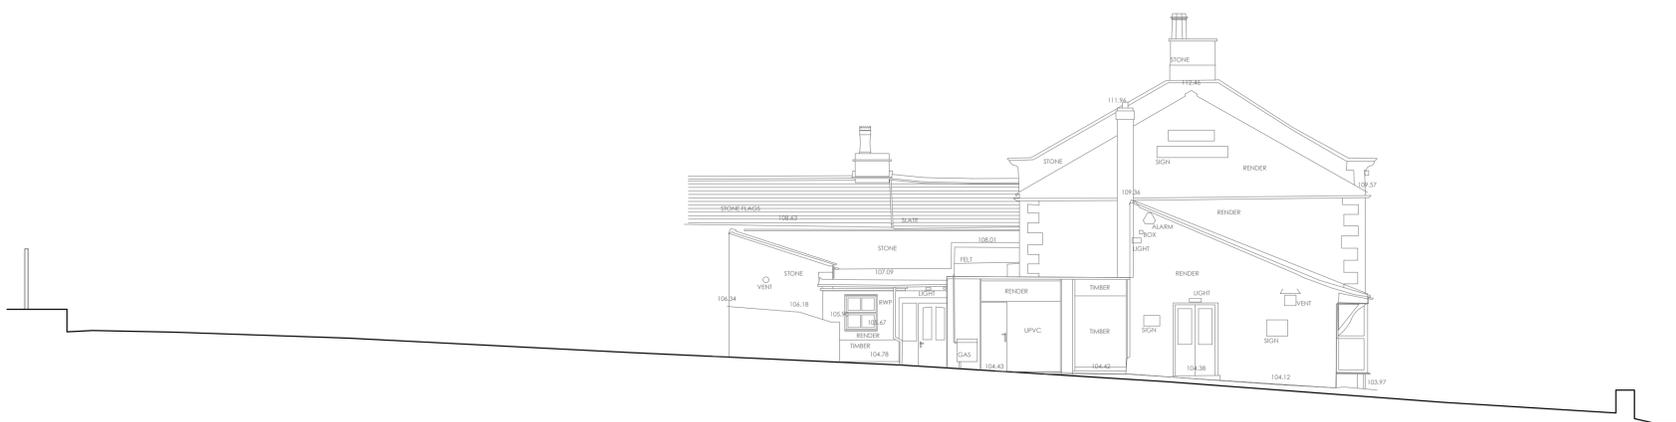

Existing Site Section B-B Scale 1:100



Proposed Site Section B-B Scale 1:100



Proposed Street Scene (Viewed from Grindleton Brow) Scale 1:100

B	BWT	Amended following planners comments.	29.11.2022
A	RBM	Amended following client comments.	29.11.2022

Client
K3 Developments Limited

Job Title
Duke Of York Grindleton

Drawing Title
Existing and Proposed Site Sections

Scale	Date	Drawn
1:100 @ A1	Nov 2022	BWT

spa
SUNDERLAND PEACOCK ARCHITECTS
SUNDERLAND PEACOCK & ASSOCIATES LTD.
HAZELBERE, PIMLICO ROAD, GLITHERGE
LANCASHIRE, BB7 2AG
T 01200 423178 F 01200 423328
E info@sunderlandpeacock.com
www.sunderlandpeacock.com

5977 - P24 REV B