

445600m

445500m

445400m


445300m

375800m

375900m

376000m

376100m

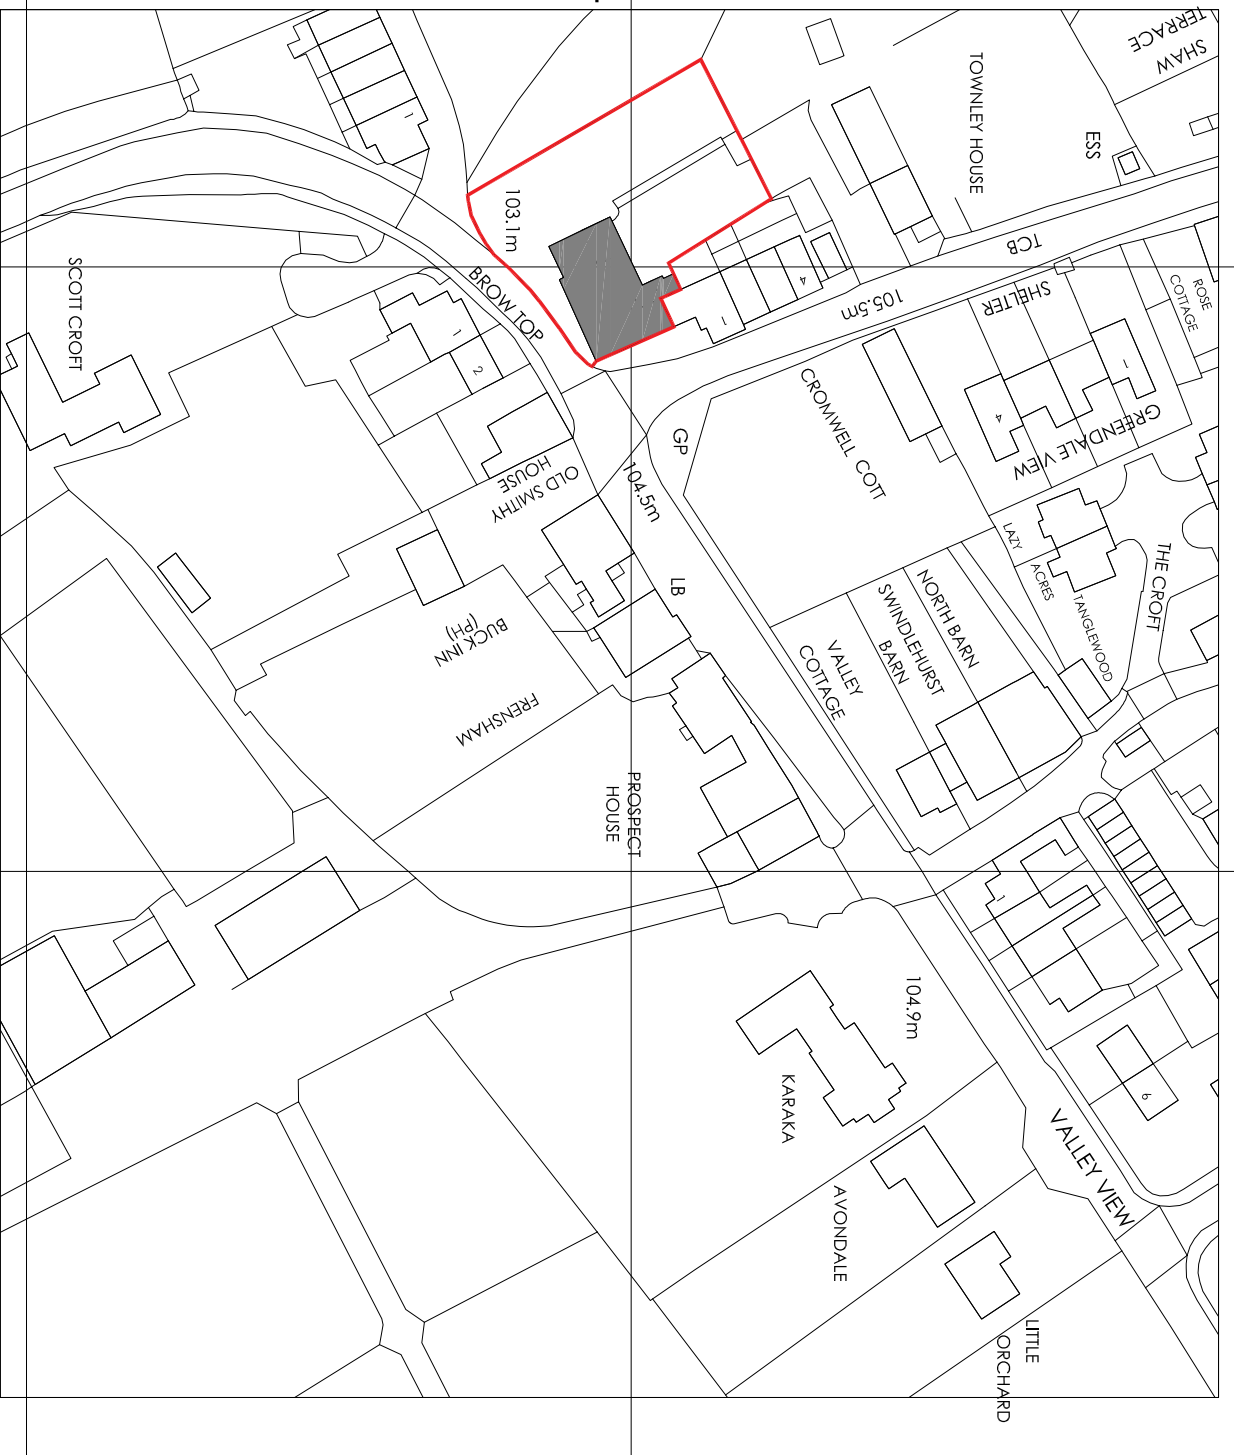

DUKE OF YORK HOTEL

BROW TOP

OLD SMITHY HOUSE

BUCK INN (RH)

FRENSHAM

PROSPECT HOUSE

KARAKA

AVONDALE

VALLEY VIEW

LITTLE ORCHARD

VALLEY COTTAGE

SWINDLEHURST BARN

NORTH BARN

TANGLEWOOD

THE CROFT

GREENDALE VIEW

LAT. ACRES

SHELTER


ROSE COTTAGE

TOWNLEY HOUSE

ESS

SHAW TERRACE

TCB

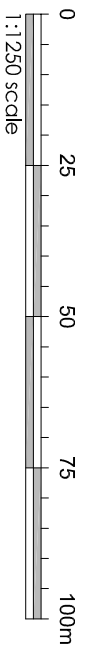

This drawing is to be read in conjunction with all relevant Architect, consultant and specialist drawings and specifications. The Architect is to be notified of any discrepancies before proceeding. Do not scale from this drawing. All dimensions and levels are to be checked on site. This drawing is subject to copyright. All work carried out before planning and building permission has been granted is at the contractor's risk. Note: proposed drawing based on OS dwg information. All indicated dimensions are approximate and all site dimensions are to be checked on site and subject to site survey.



Client  
K3 Developments Limited

Job title  
Duke Of York  
Grindleton

Drawing title  
Location Plan

Scale	Date	Drawn
1:1250 @ A3	Jan 2020	IDS



SUNDERLAND PEACOCK & ASSOCIATES LTD.  
LAKESHIRE, 5847242  
T 01200 423178 F 01200 427228  
E info@sunderlandpeacock.com  
www.sunderlandpeacock.com



5977 - E00

REV