




PROPOSED CELLAR

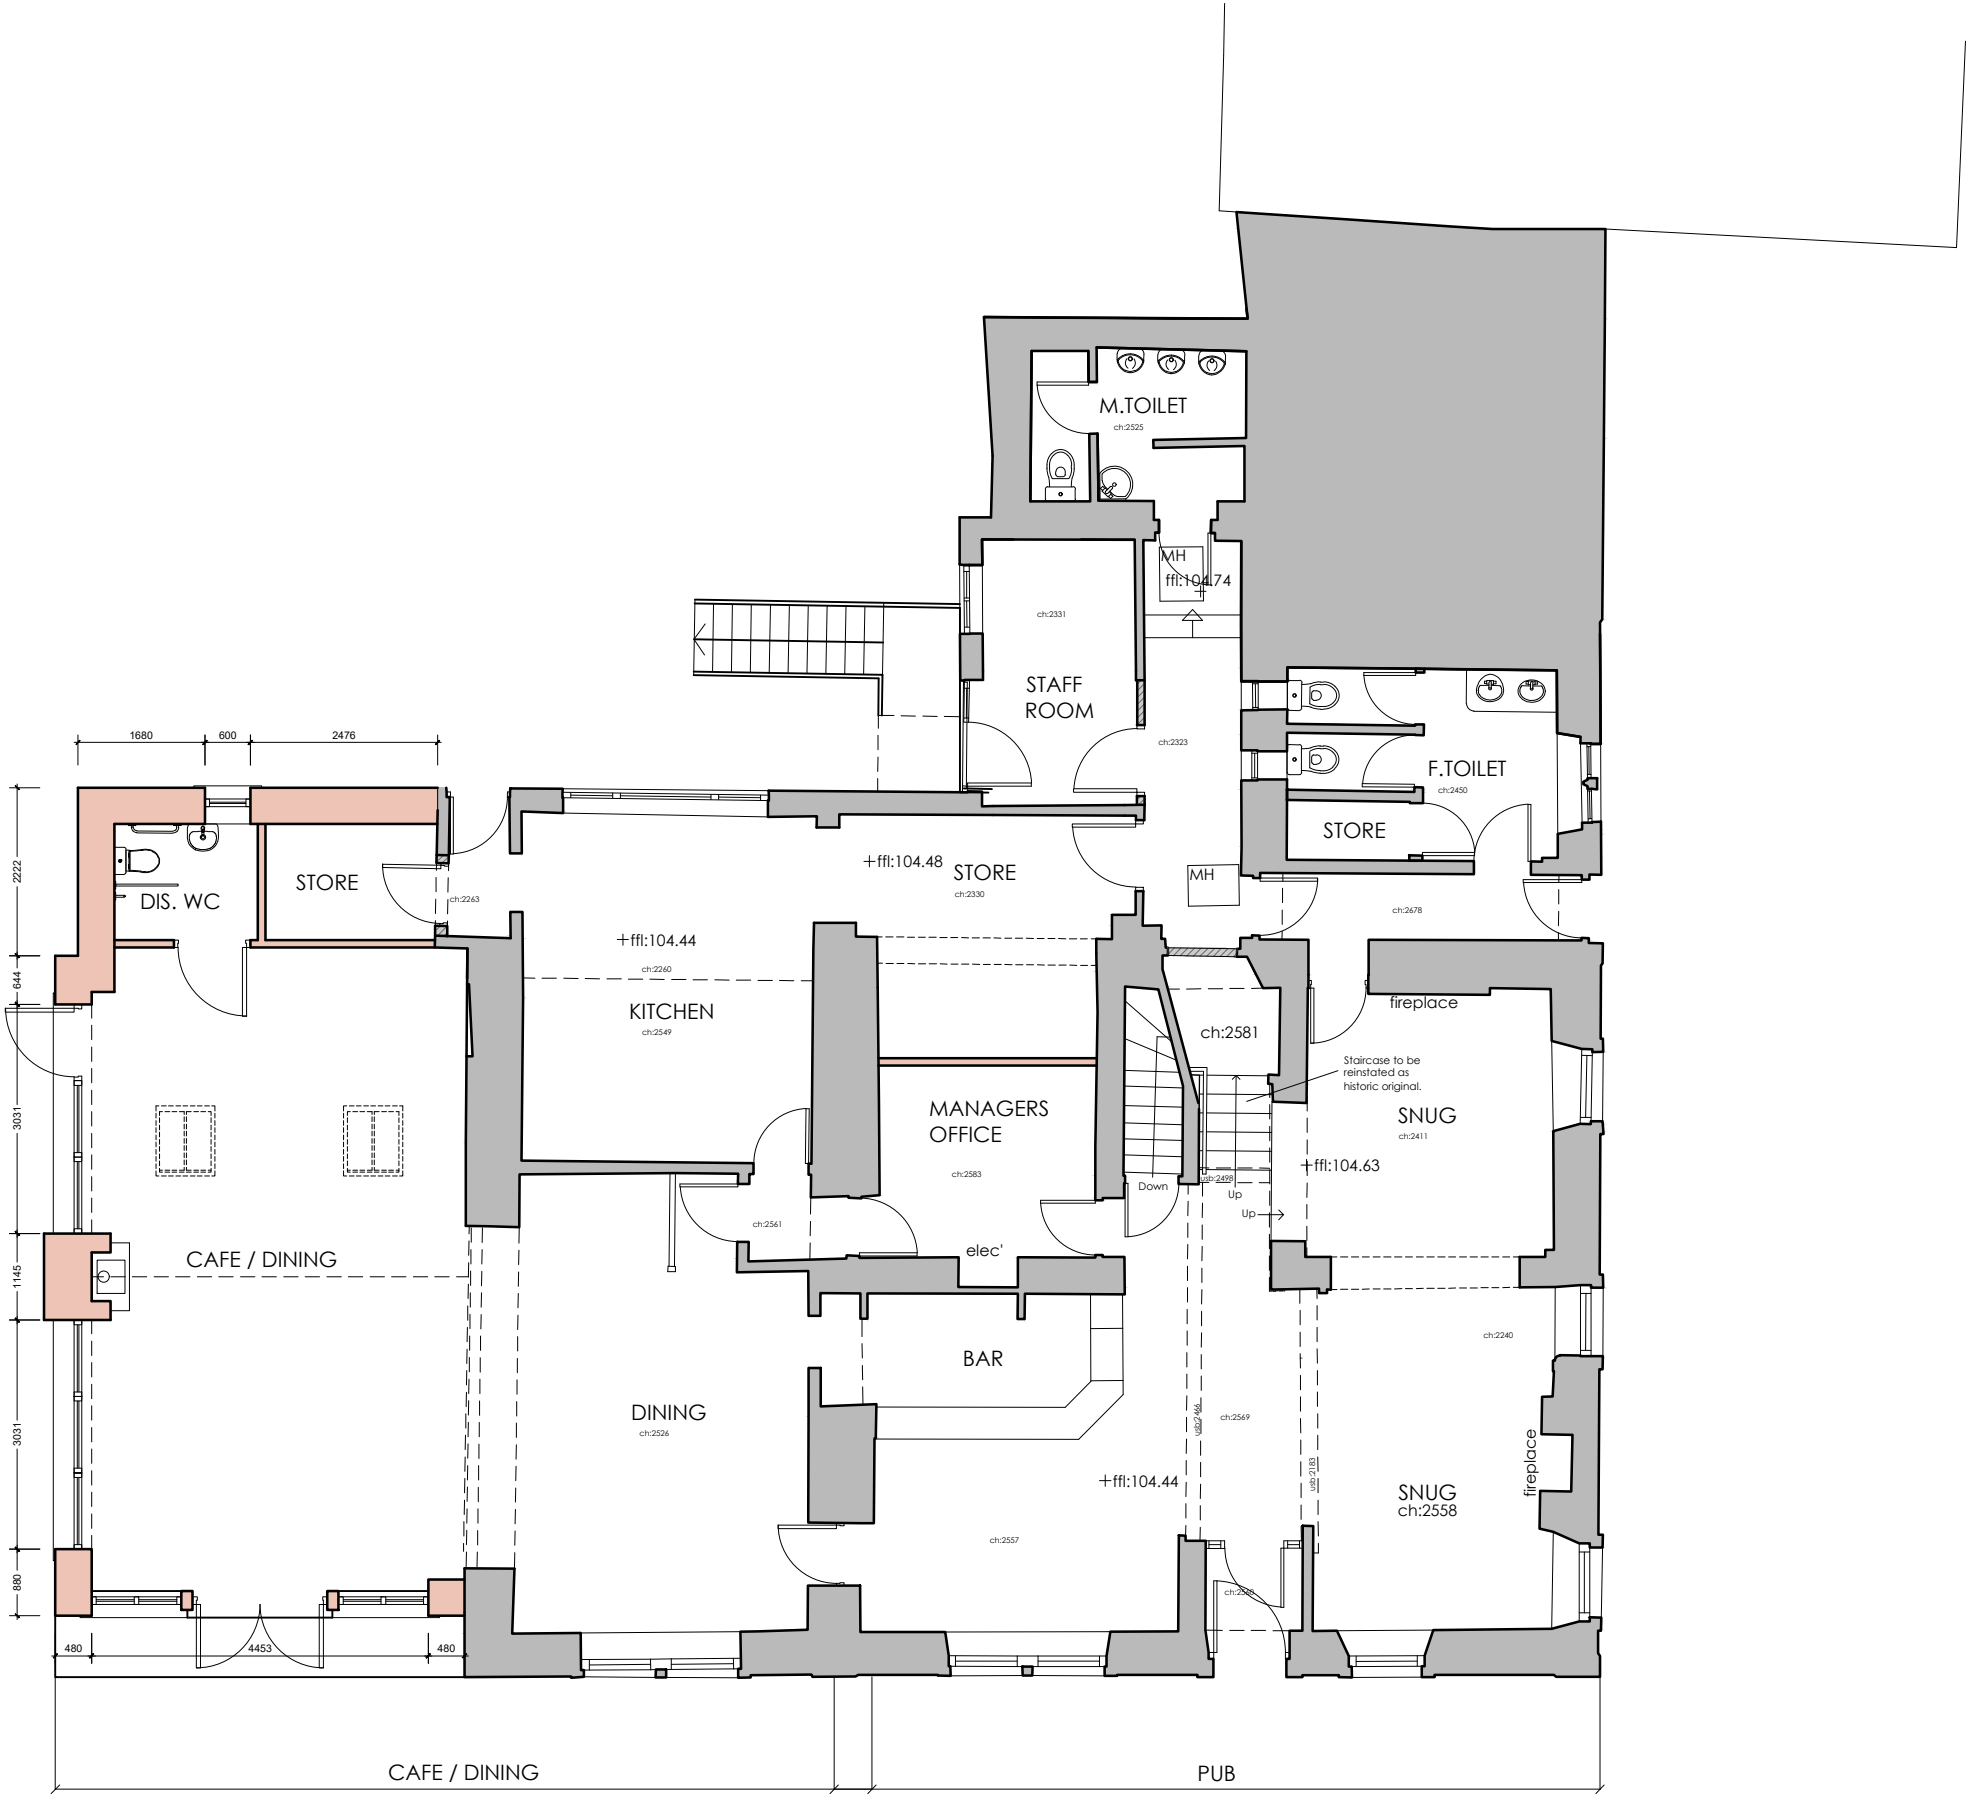

PROPOSED GROUND FLOOR

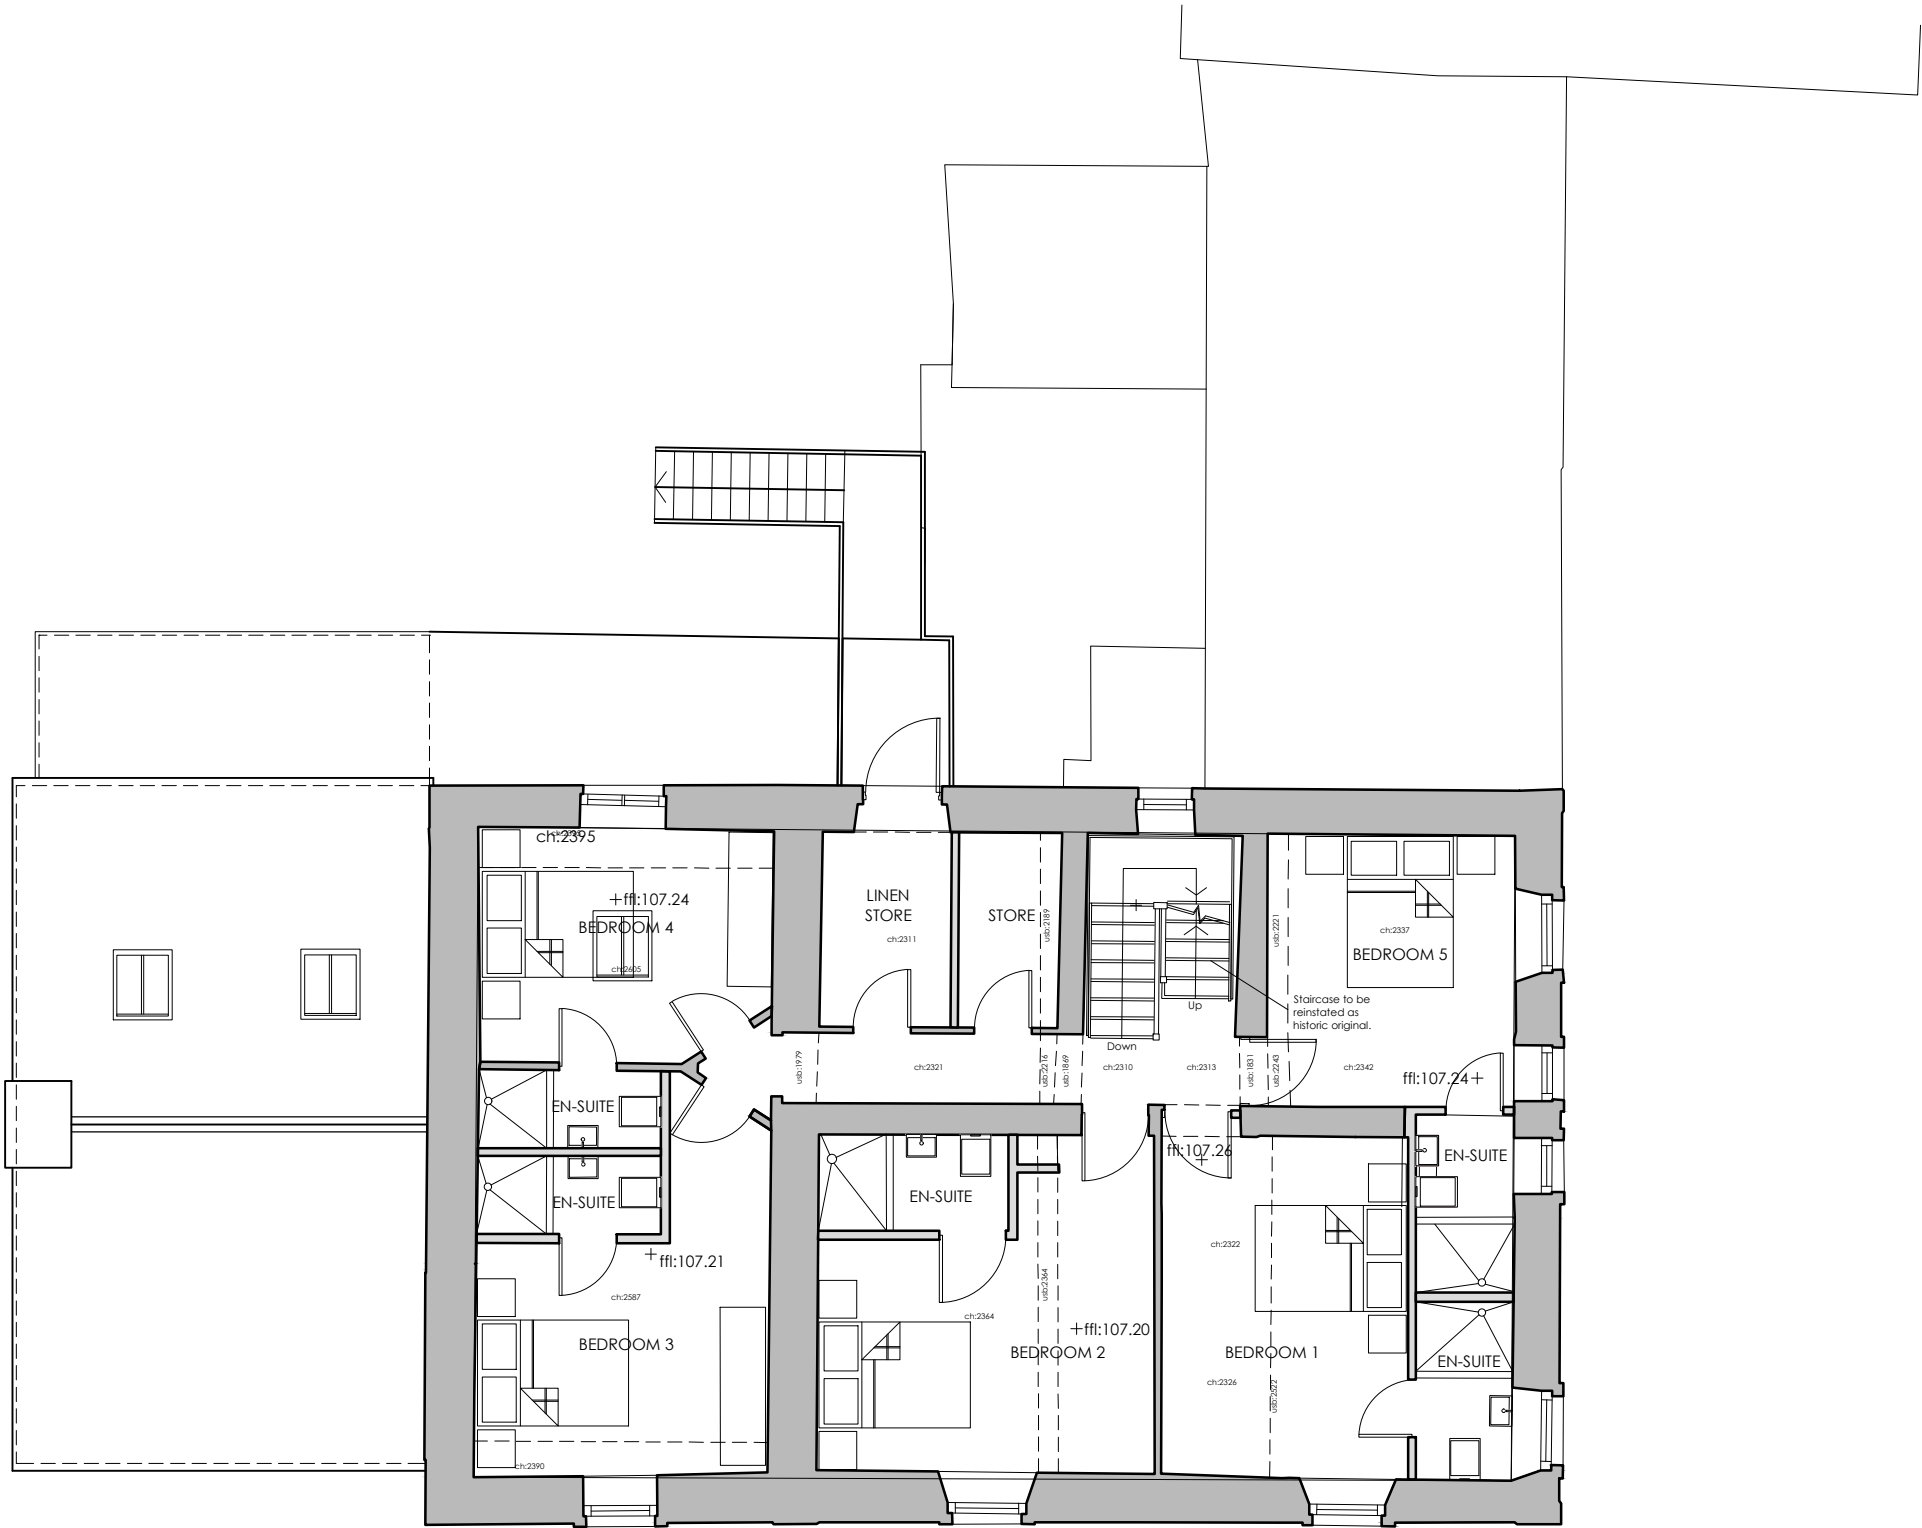

PROPOSED FIRST FLOOR

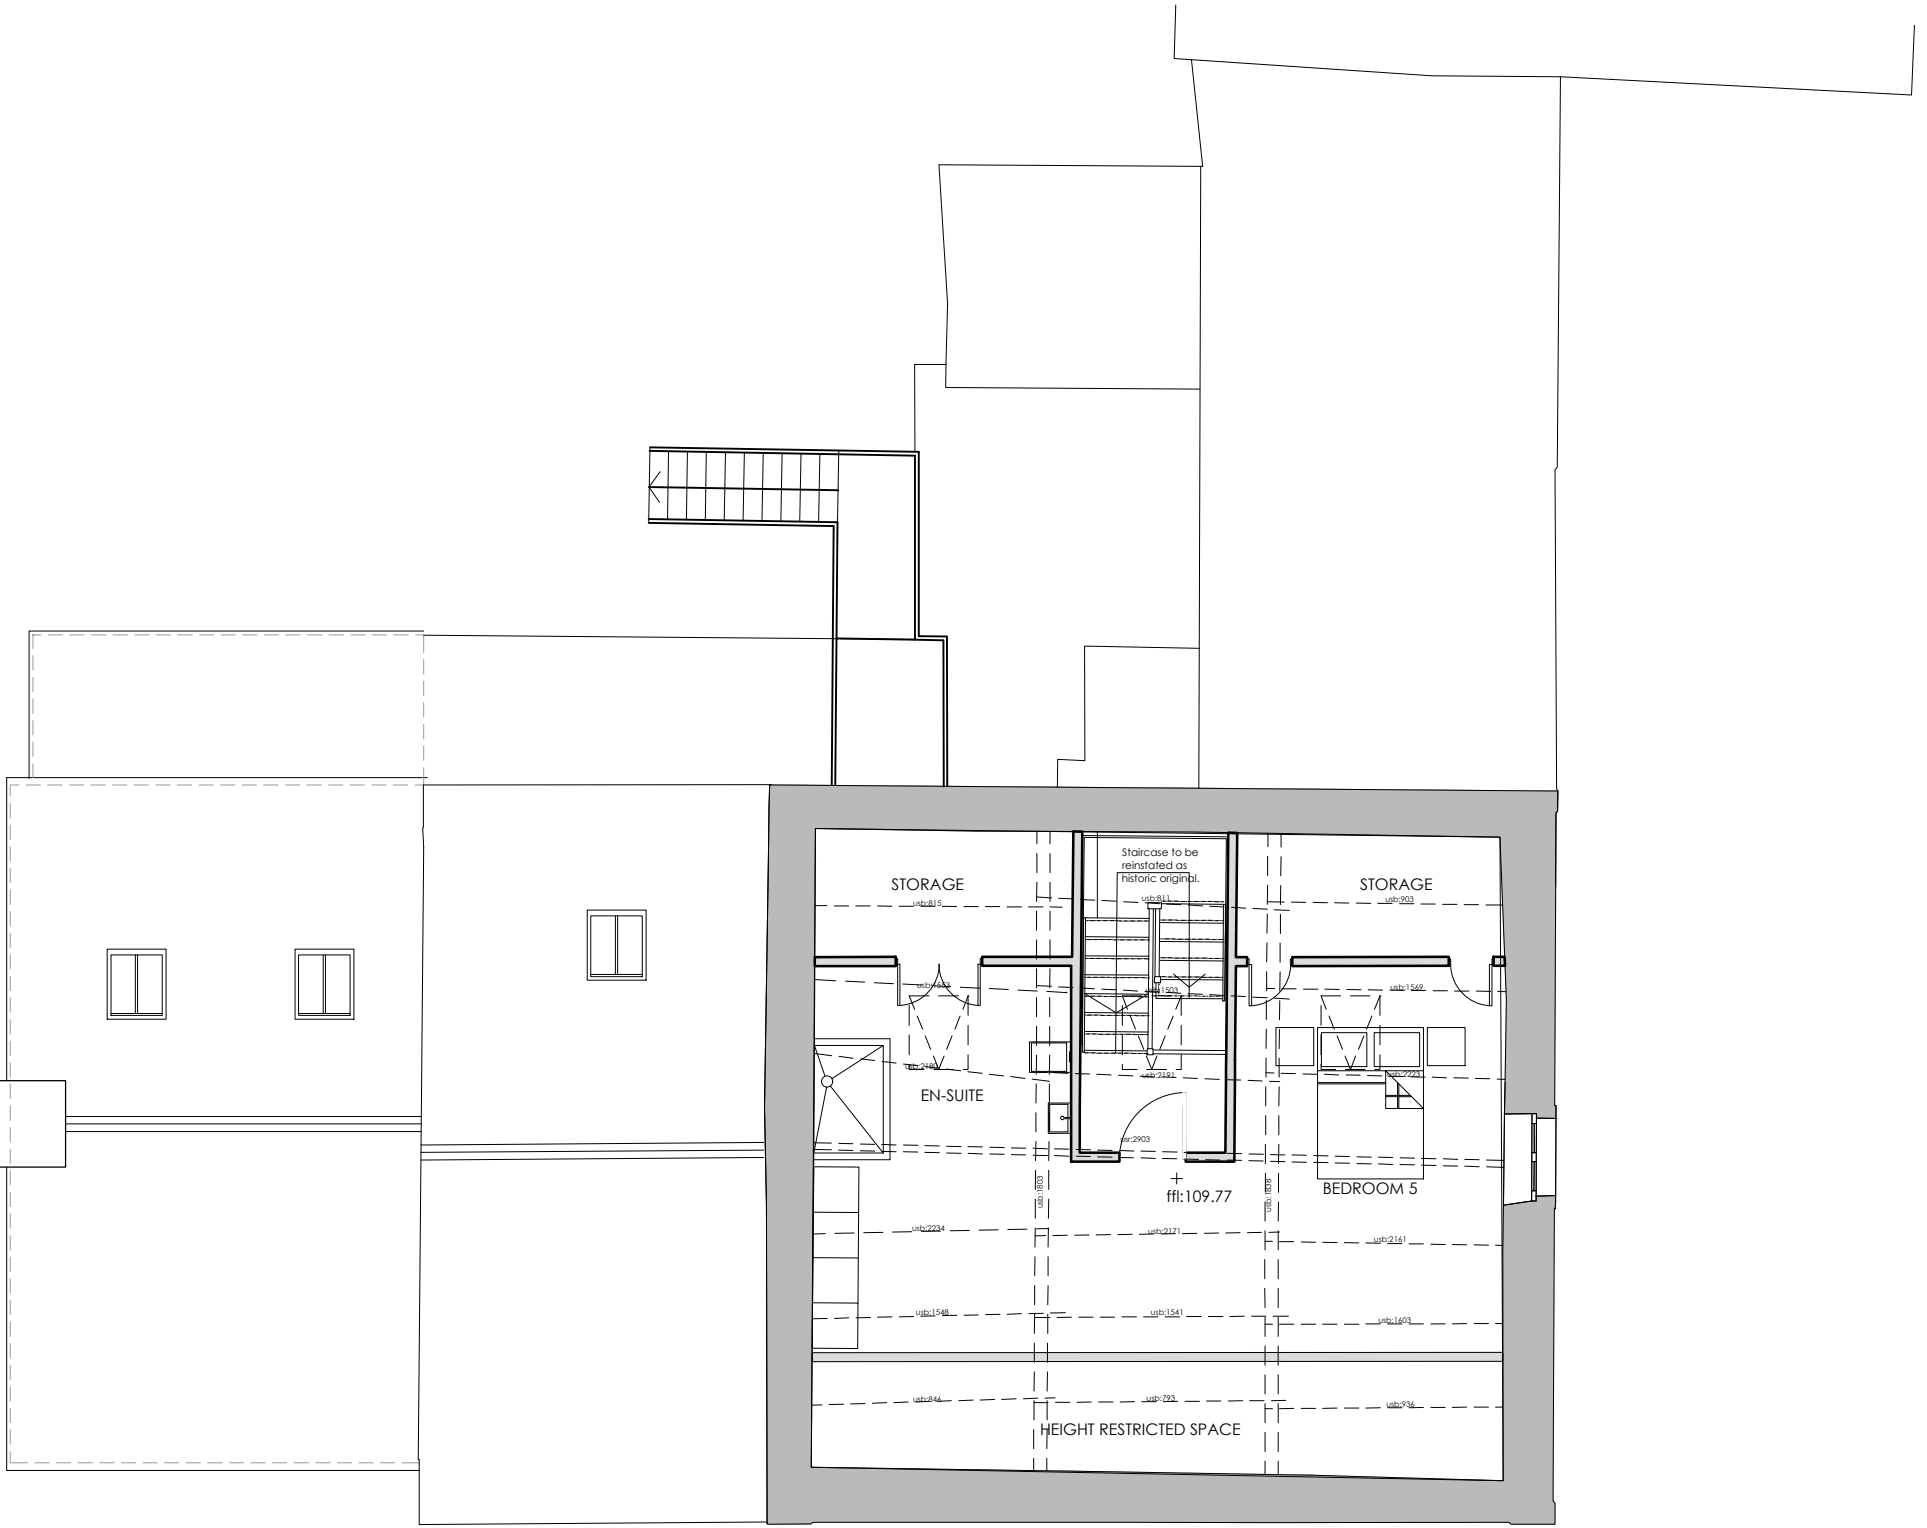

PROPOSED ATTIC

B	RBM	Amended following client comments.	29.11.2022
A	BWT	Amended to planners comments.	15.11.2022
Client			
K3 Developments Limited			
Job Title			
Duke Of York Grindleton			
Drawing Title			
Proposed Plans			
Scale			
1:100 @ A1	Sept 2022	Drawn	TDS