




PROPOSED CELLAR

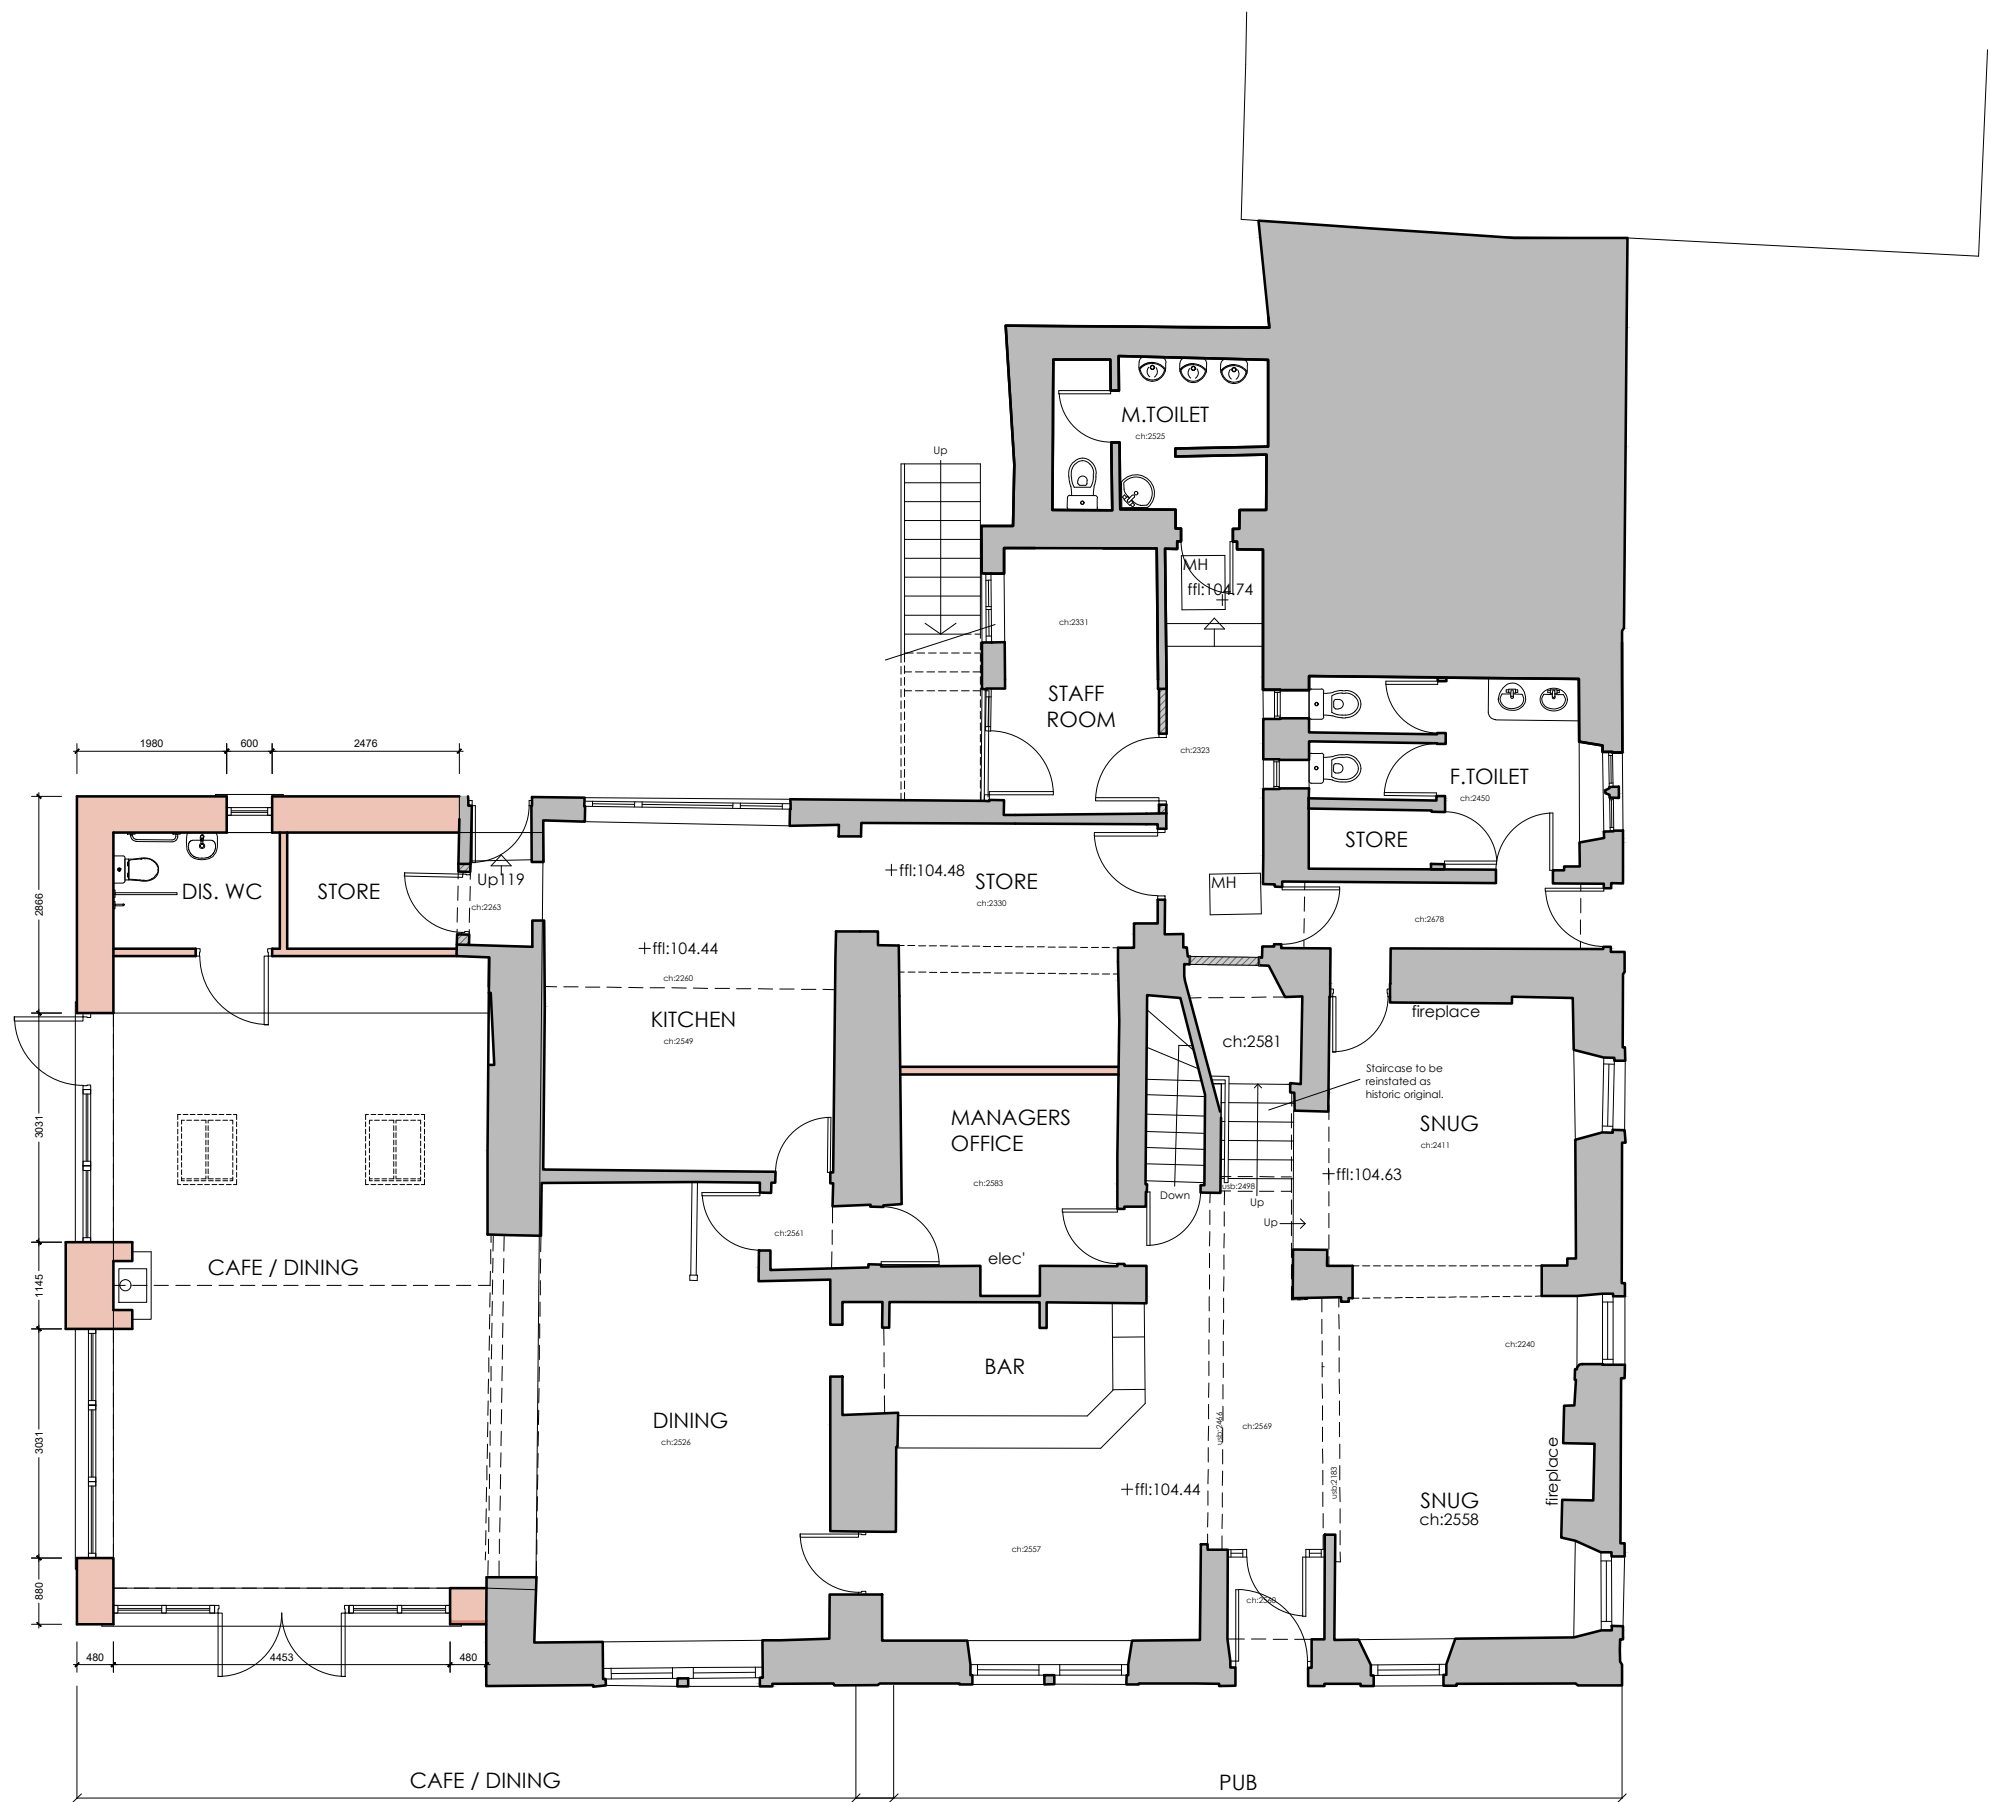

PROPOSED GROUND FLOOR

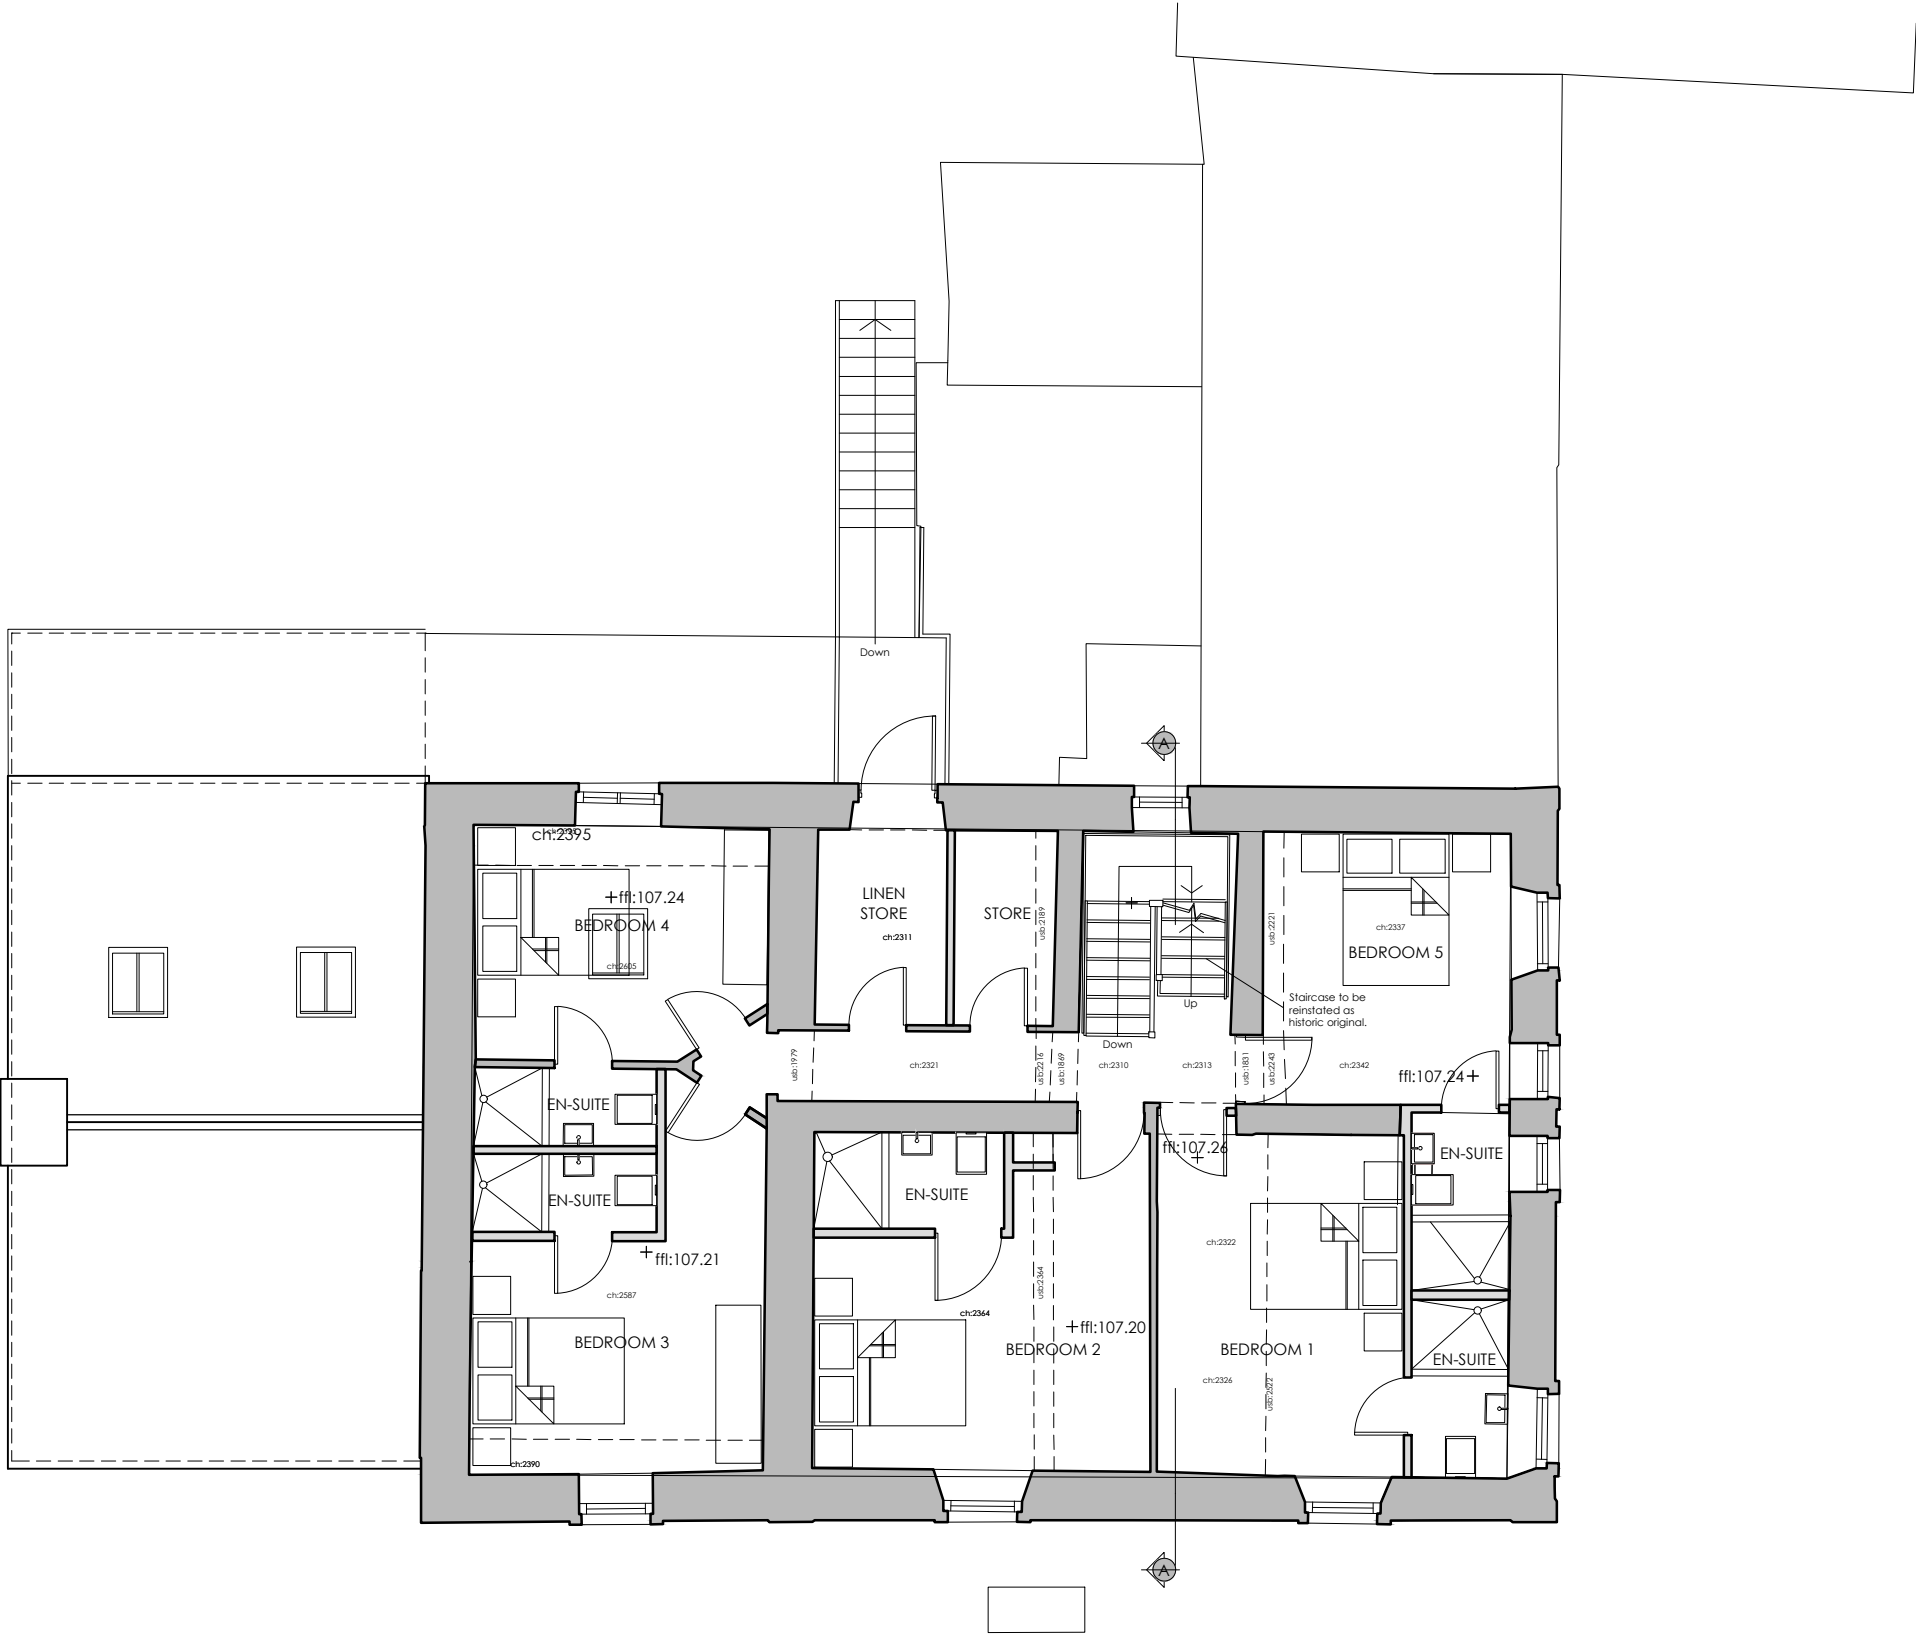

PROPOSED FIRST FLOOR

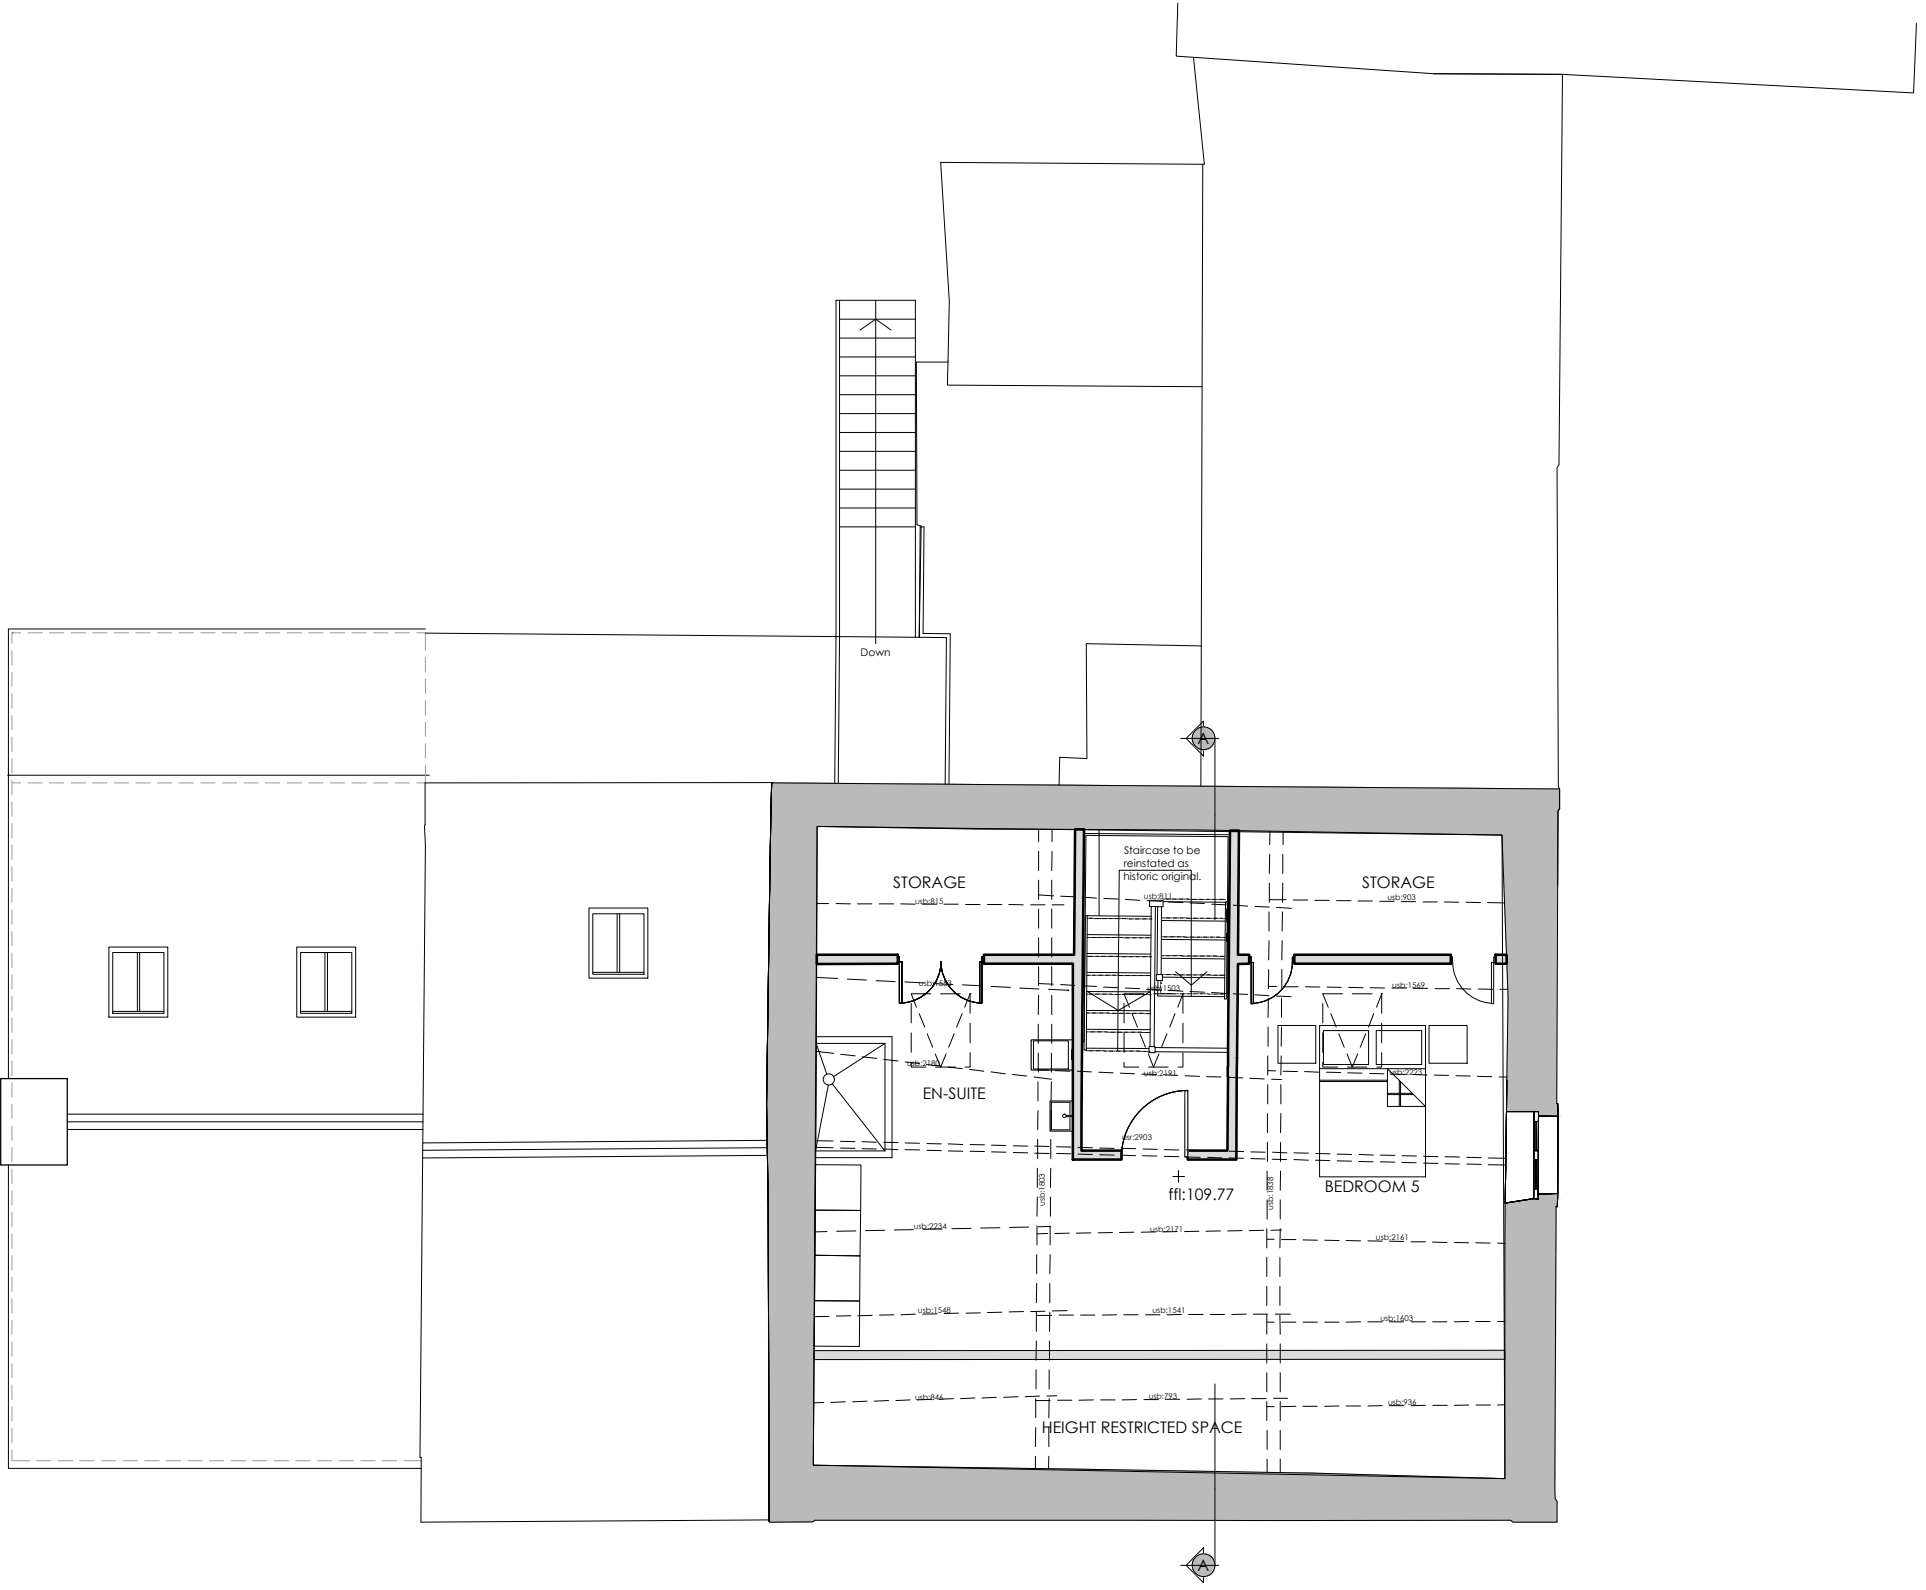

PROPOSED ATTIC