



Do not scale. Contractors must check all dimensions on site before preparing production drawings or commencing any work. This drawing and its design is the copyright of LMC Architecture Limited and may not be reproduced in any form whatsoever without their prior express written consent.

Revision	Date	Revision note	Drawn by	Purpose of issue
-	08.04.22	First issue	LM	Planning

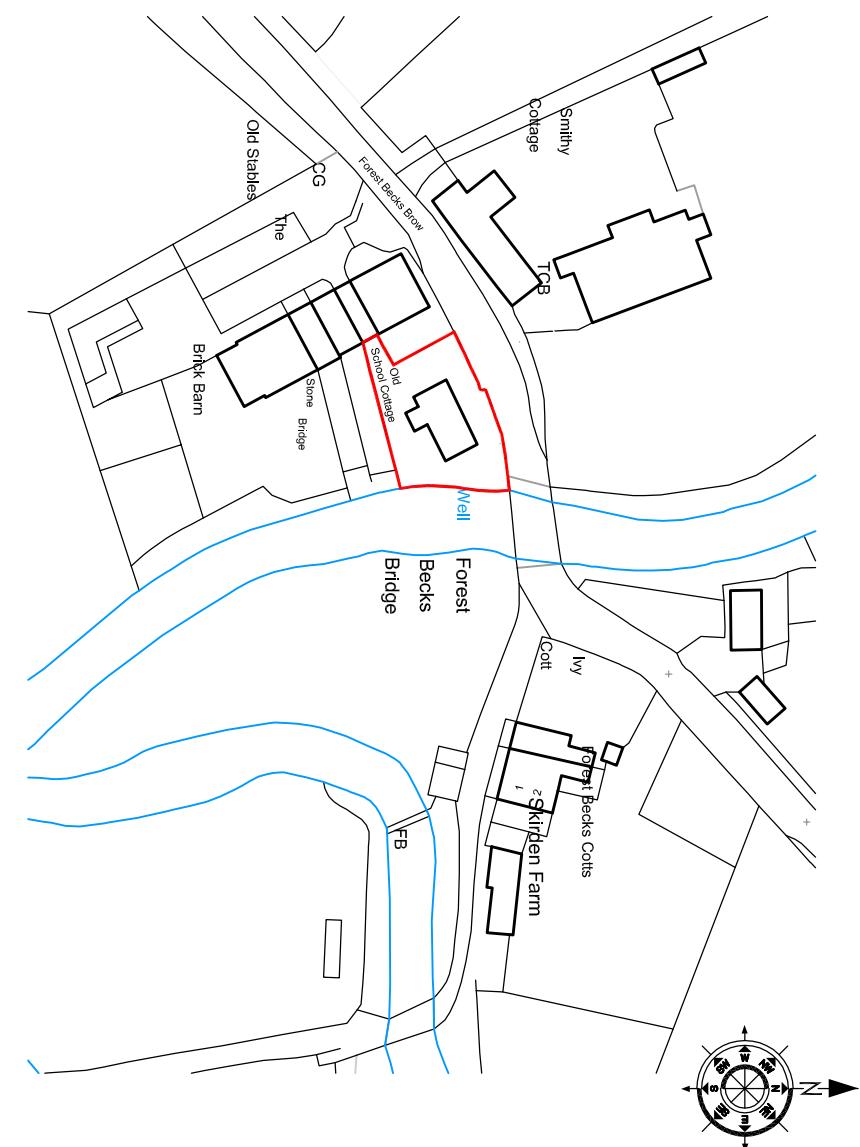

Location plan - 1:1250

Mapping contents © Crown copyright and database rights 2022 Ordnance Survey 100035207

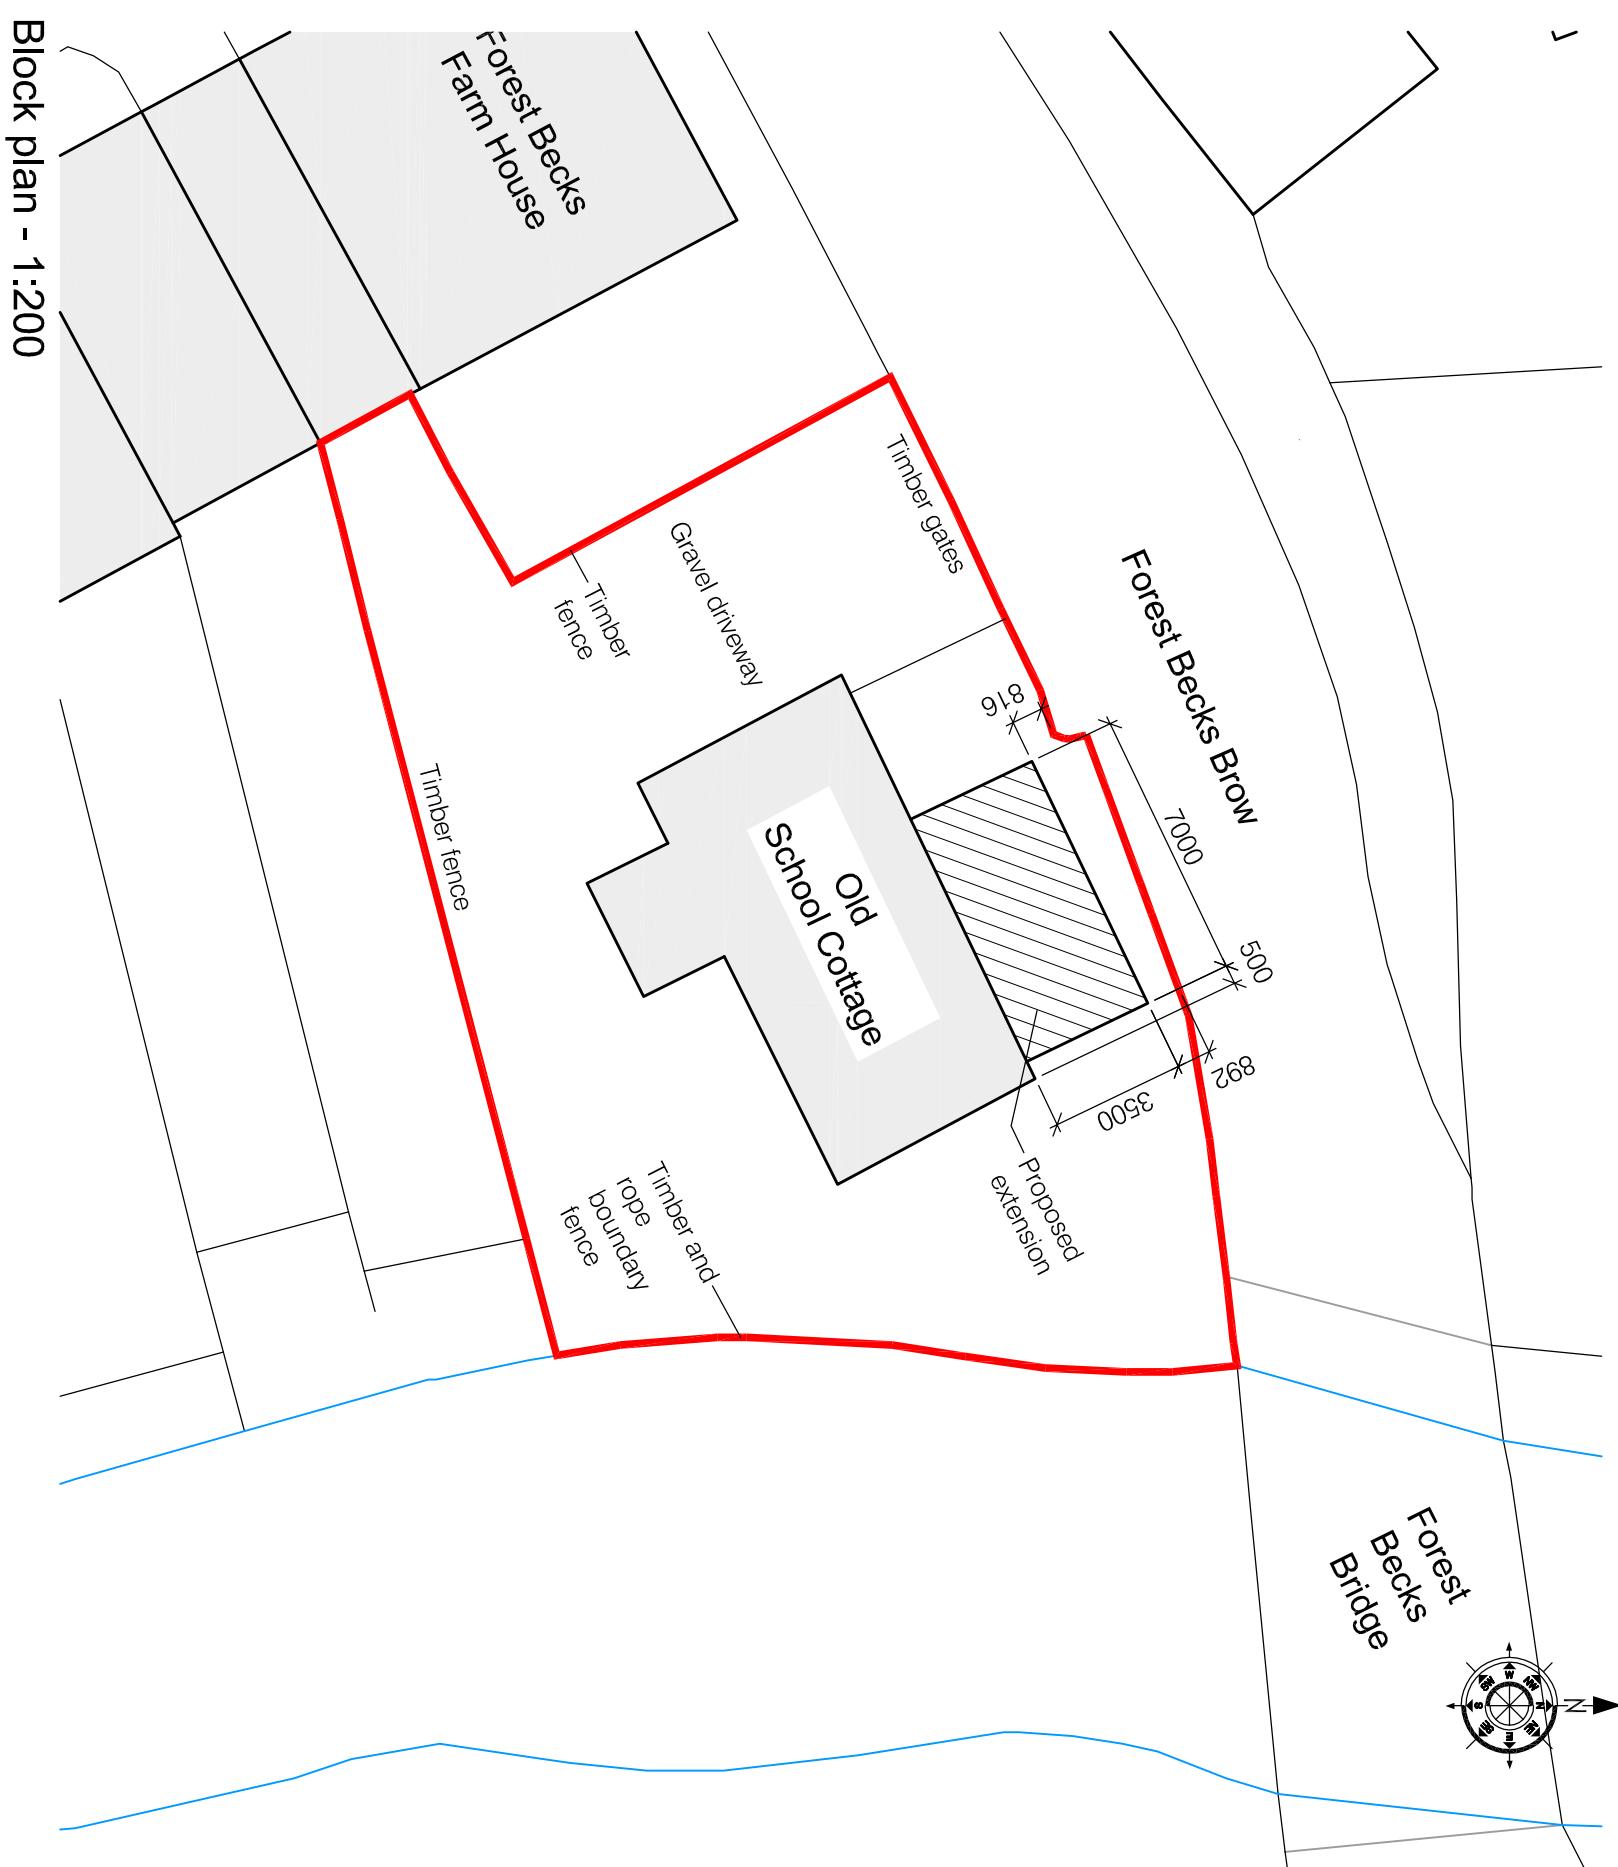

Project Extension to Old School Cottage Bolton by Bowland	Drawing title Location and proposed block plan	Scale As noted @ A3	LMC Architecture Limited Architectural design services 4 Dovedale Drive, Iglenhill, Burnley, Lancashire, BB12 8XD Web : www.lmcarchitecture.co.uk	
Client Ms G Porter	Drawing number 2224-LP01	Date 08.04.22		