


Site Plan

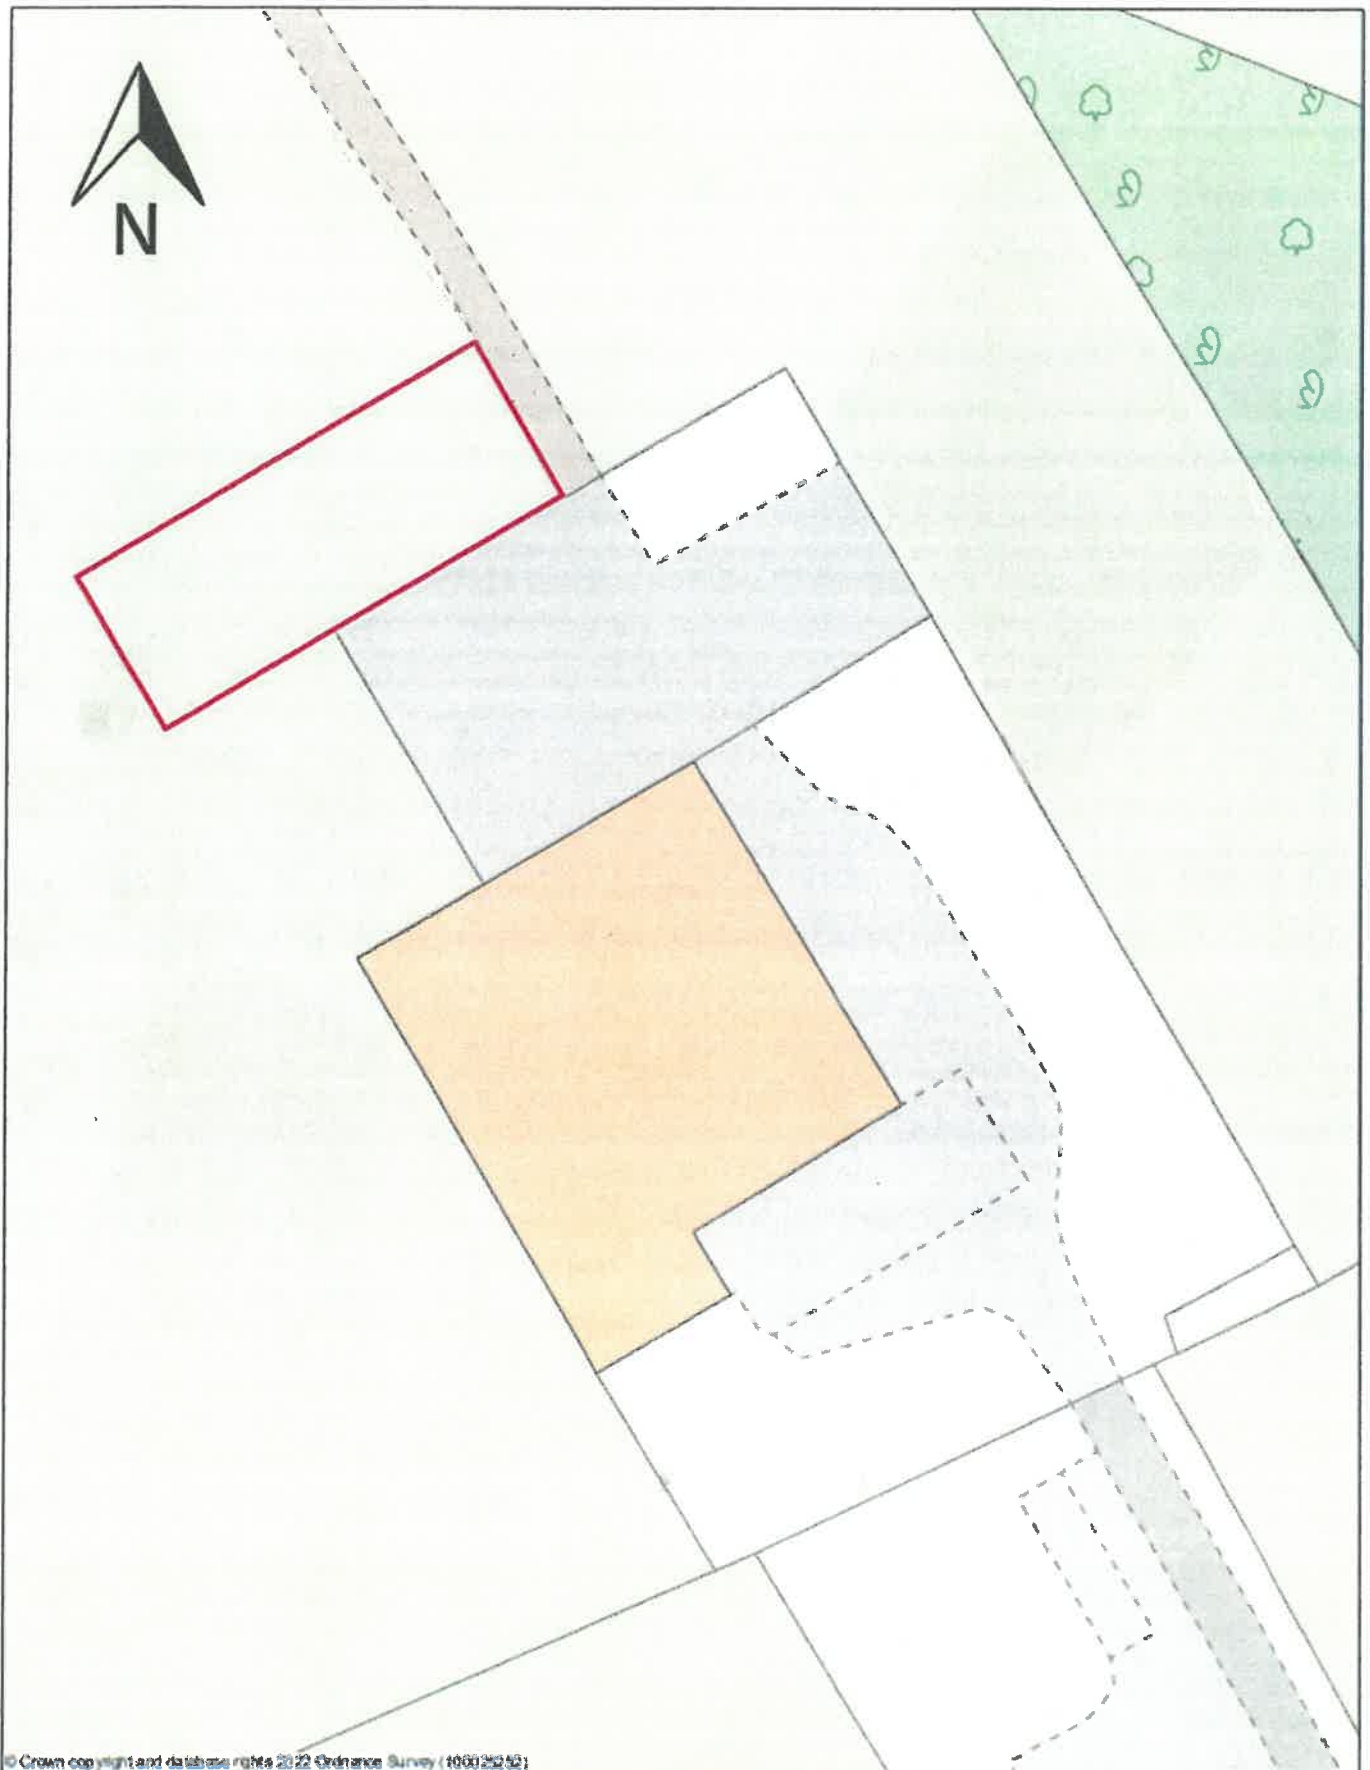

© Crown copyright and database rights 2022 Ordnance Survey (100025252)