




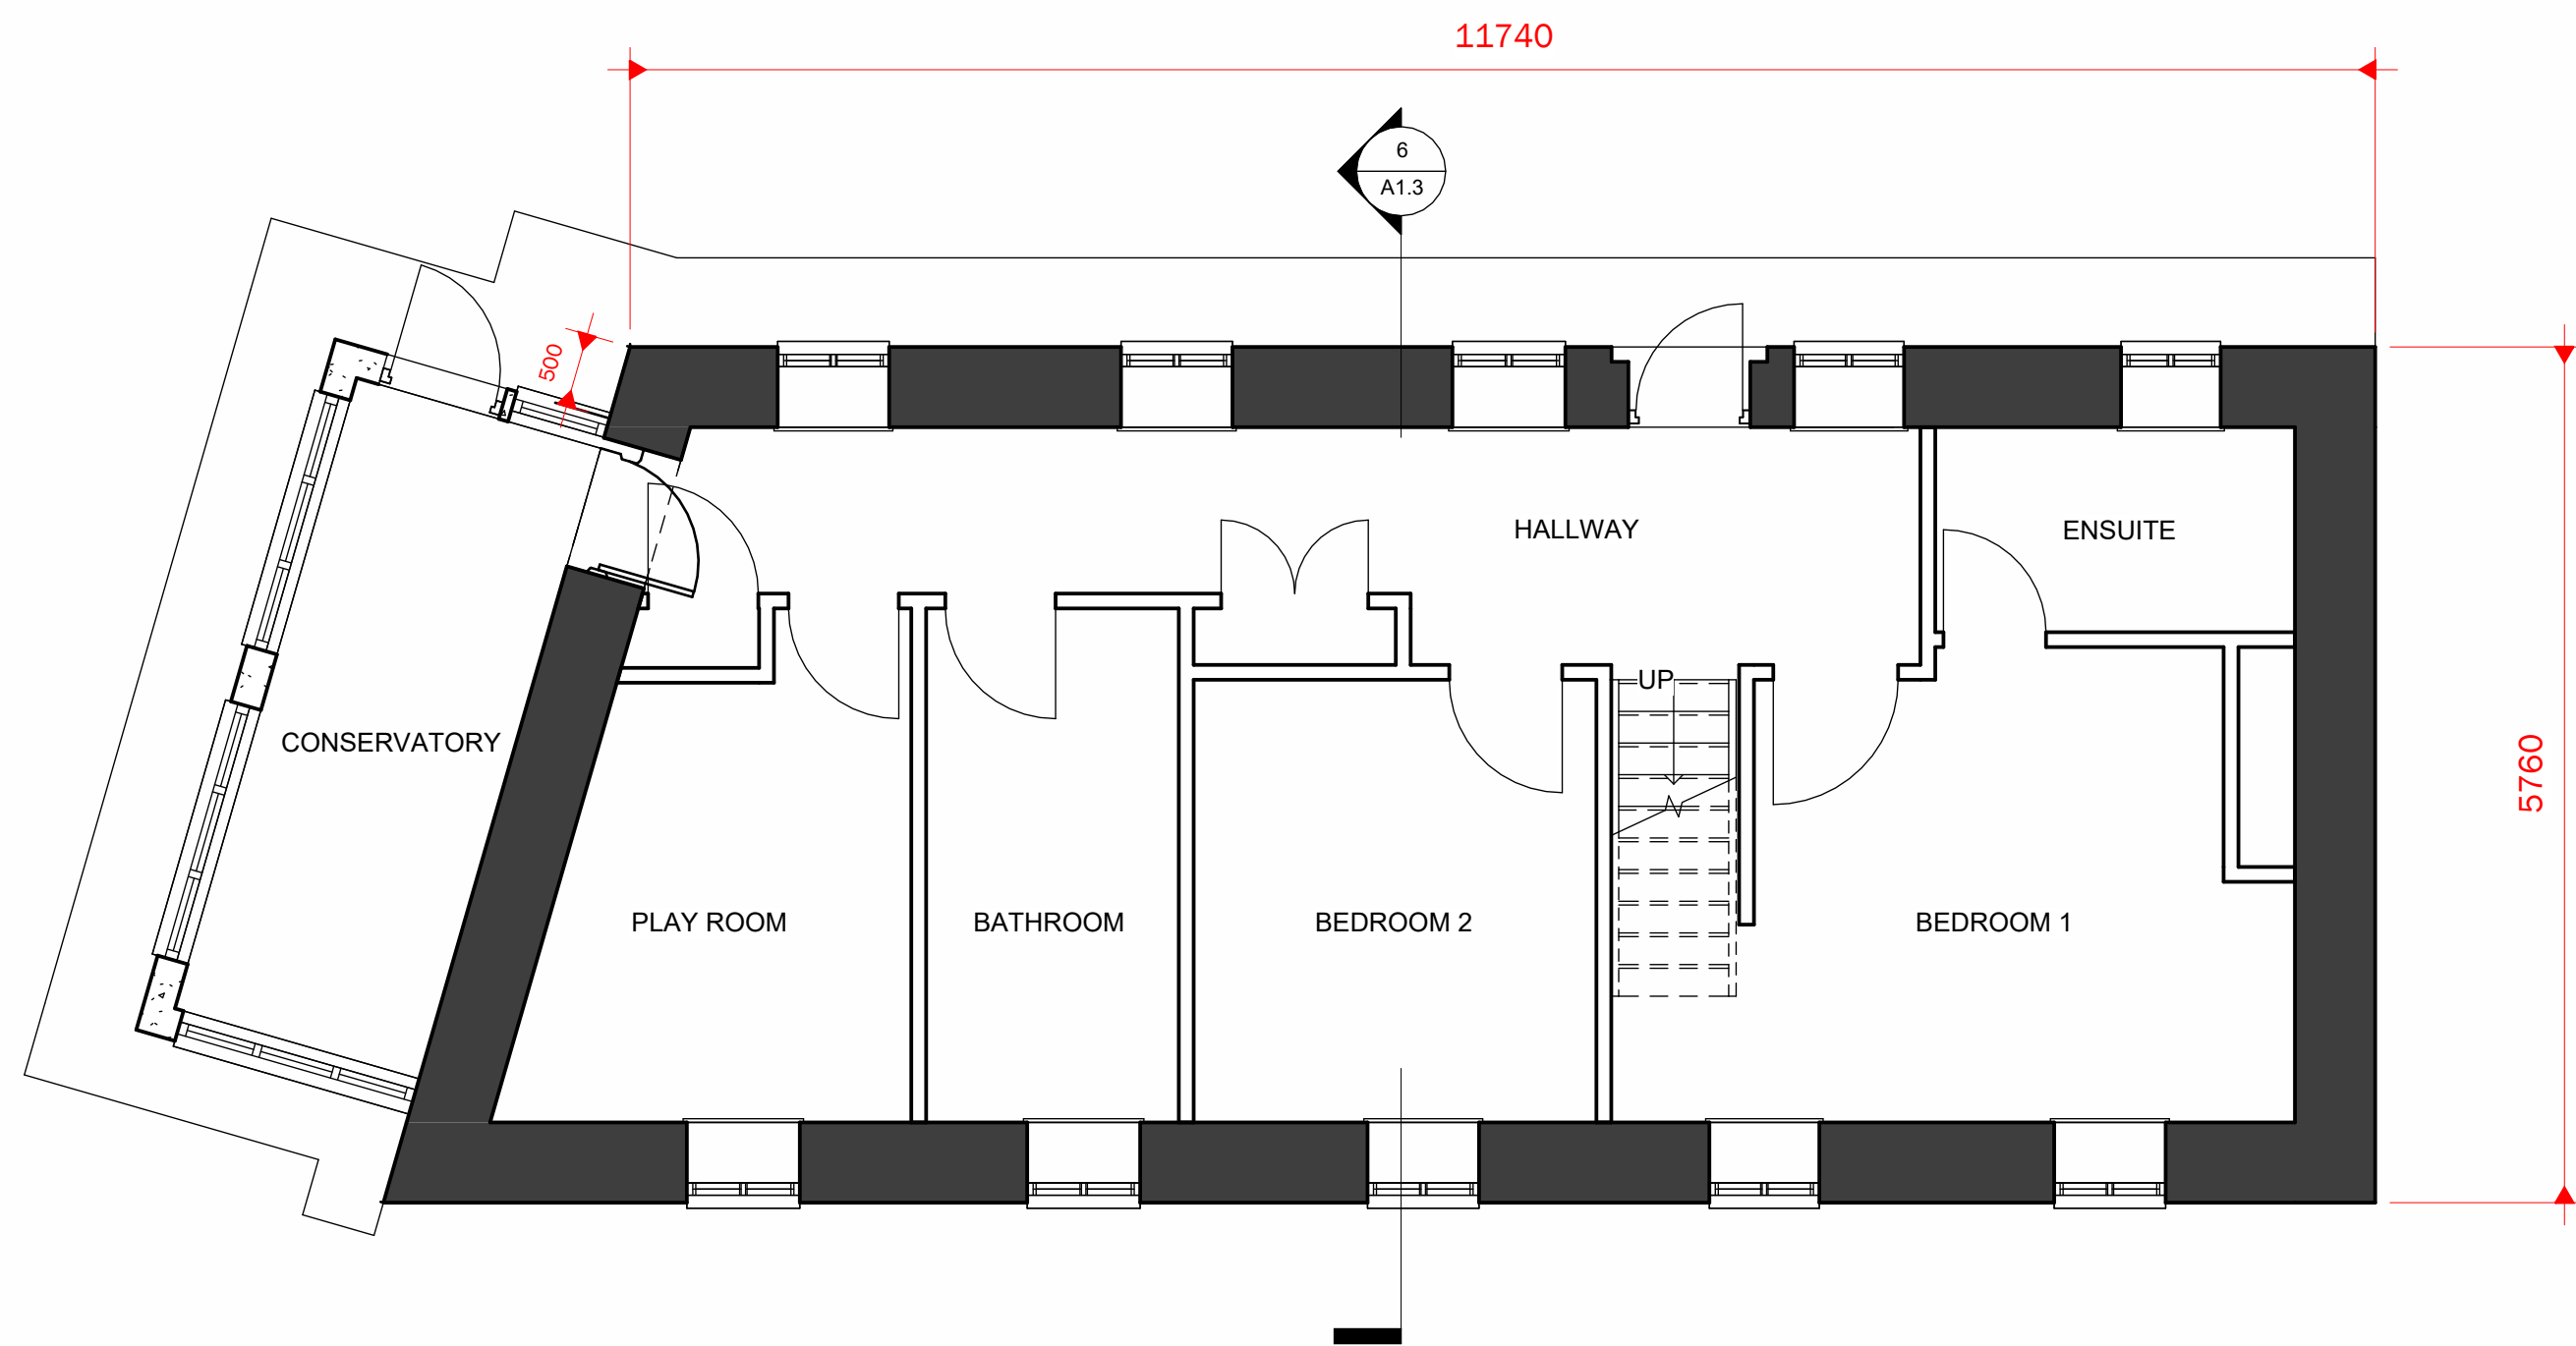


1 0 GROUND FLOOR
1 : 50

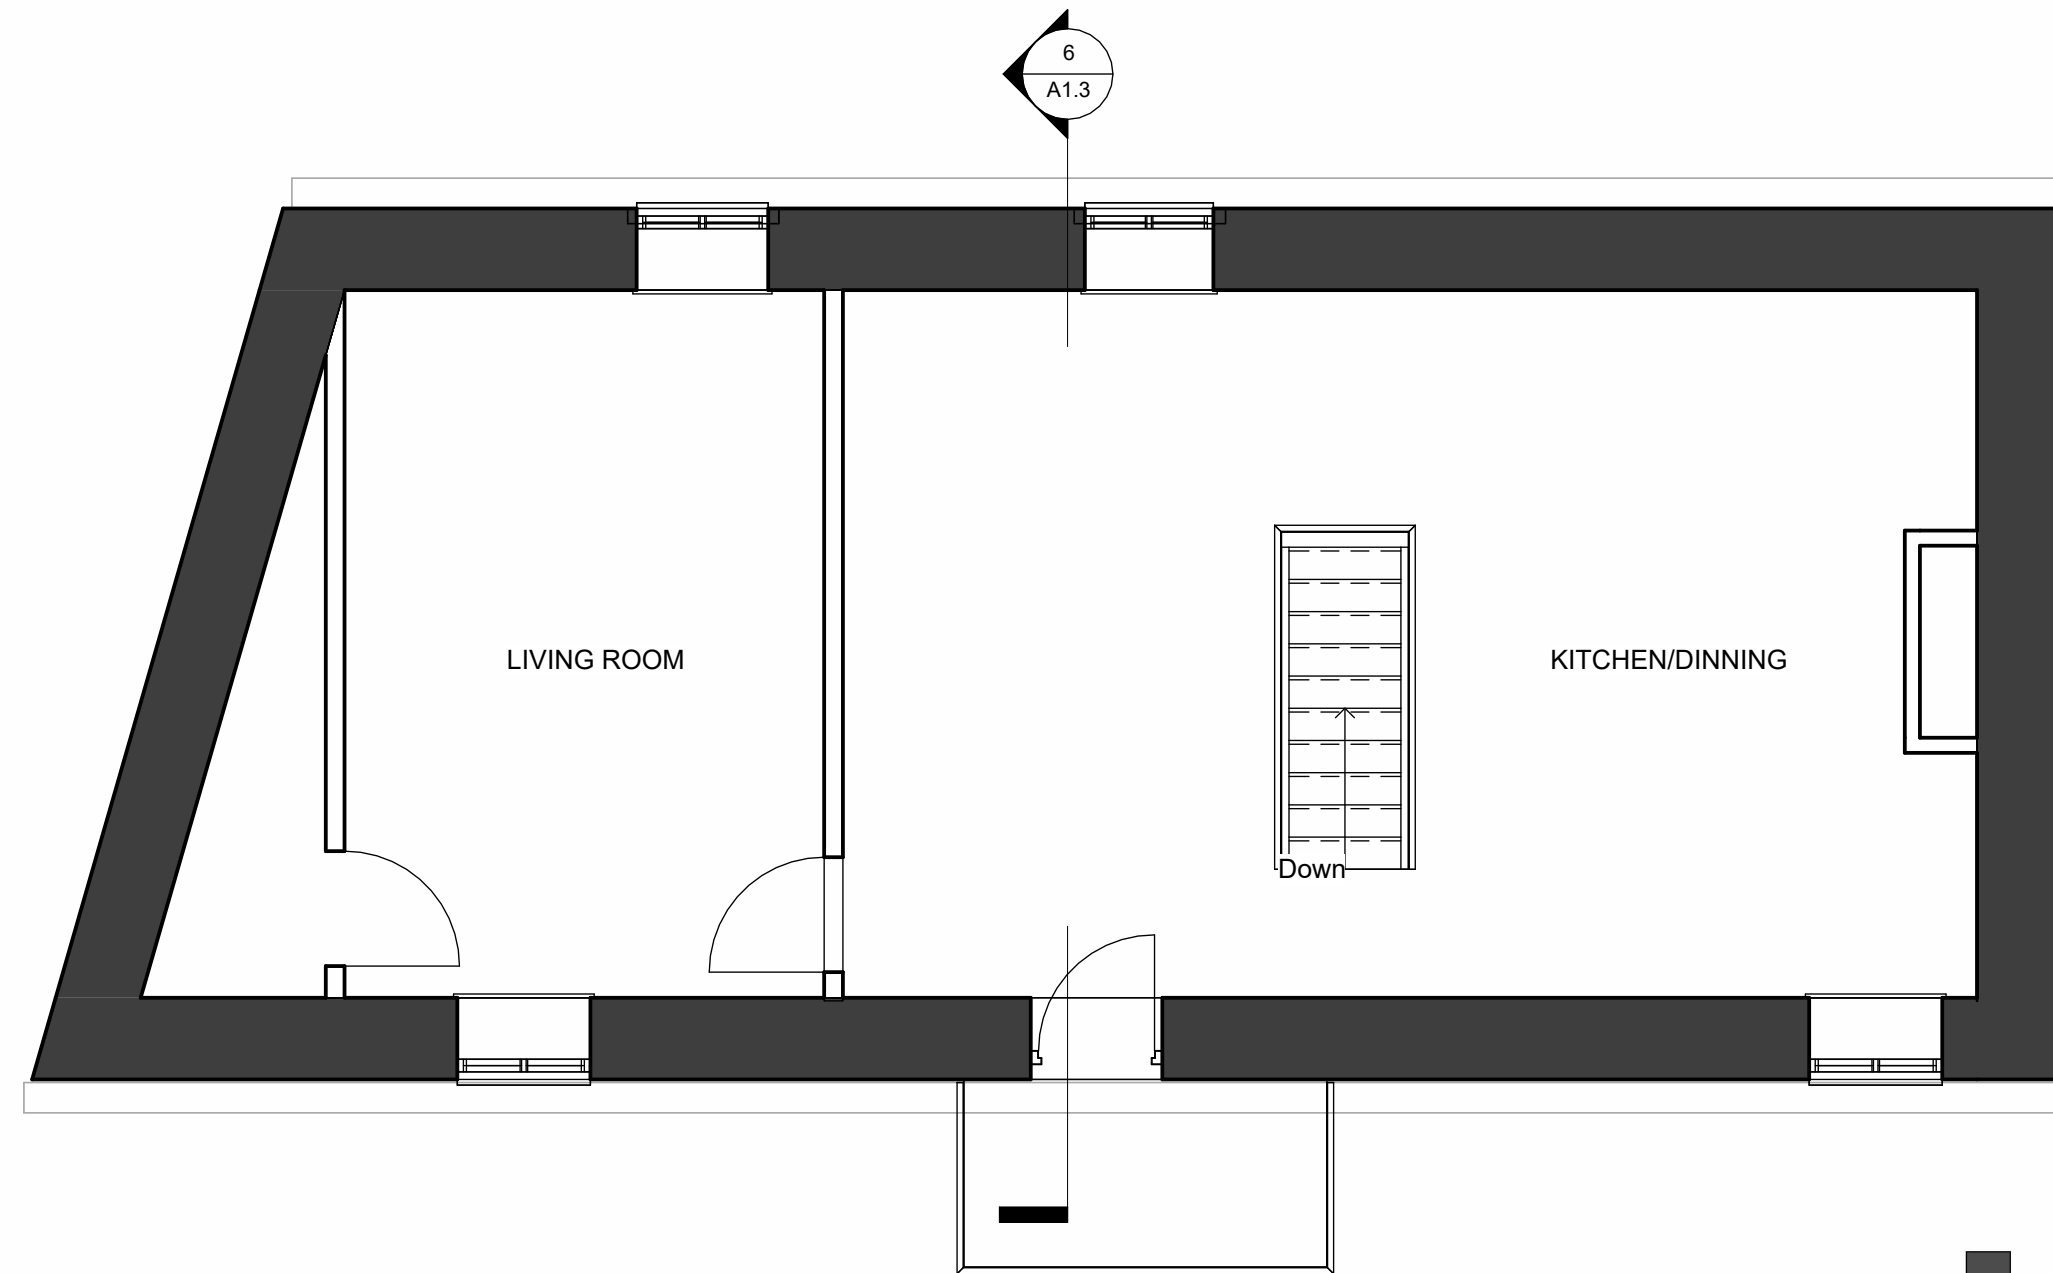


7 1 FIRST FLOOR
1 : 50

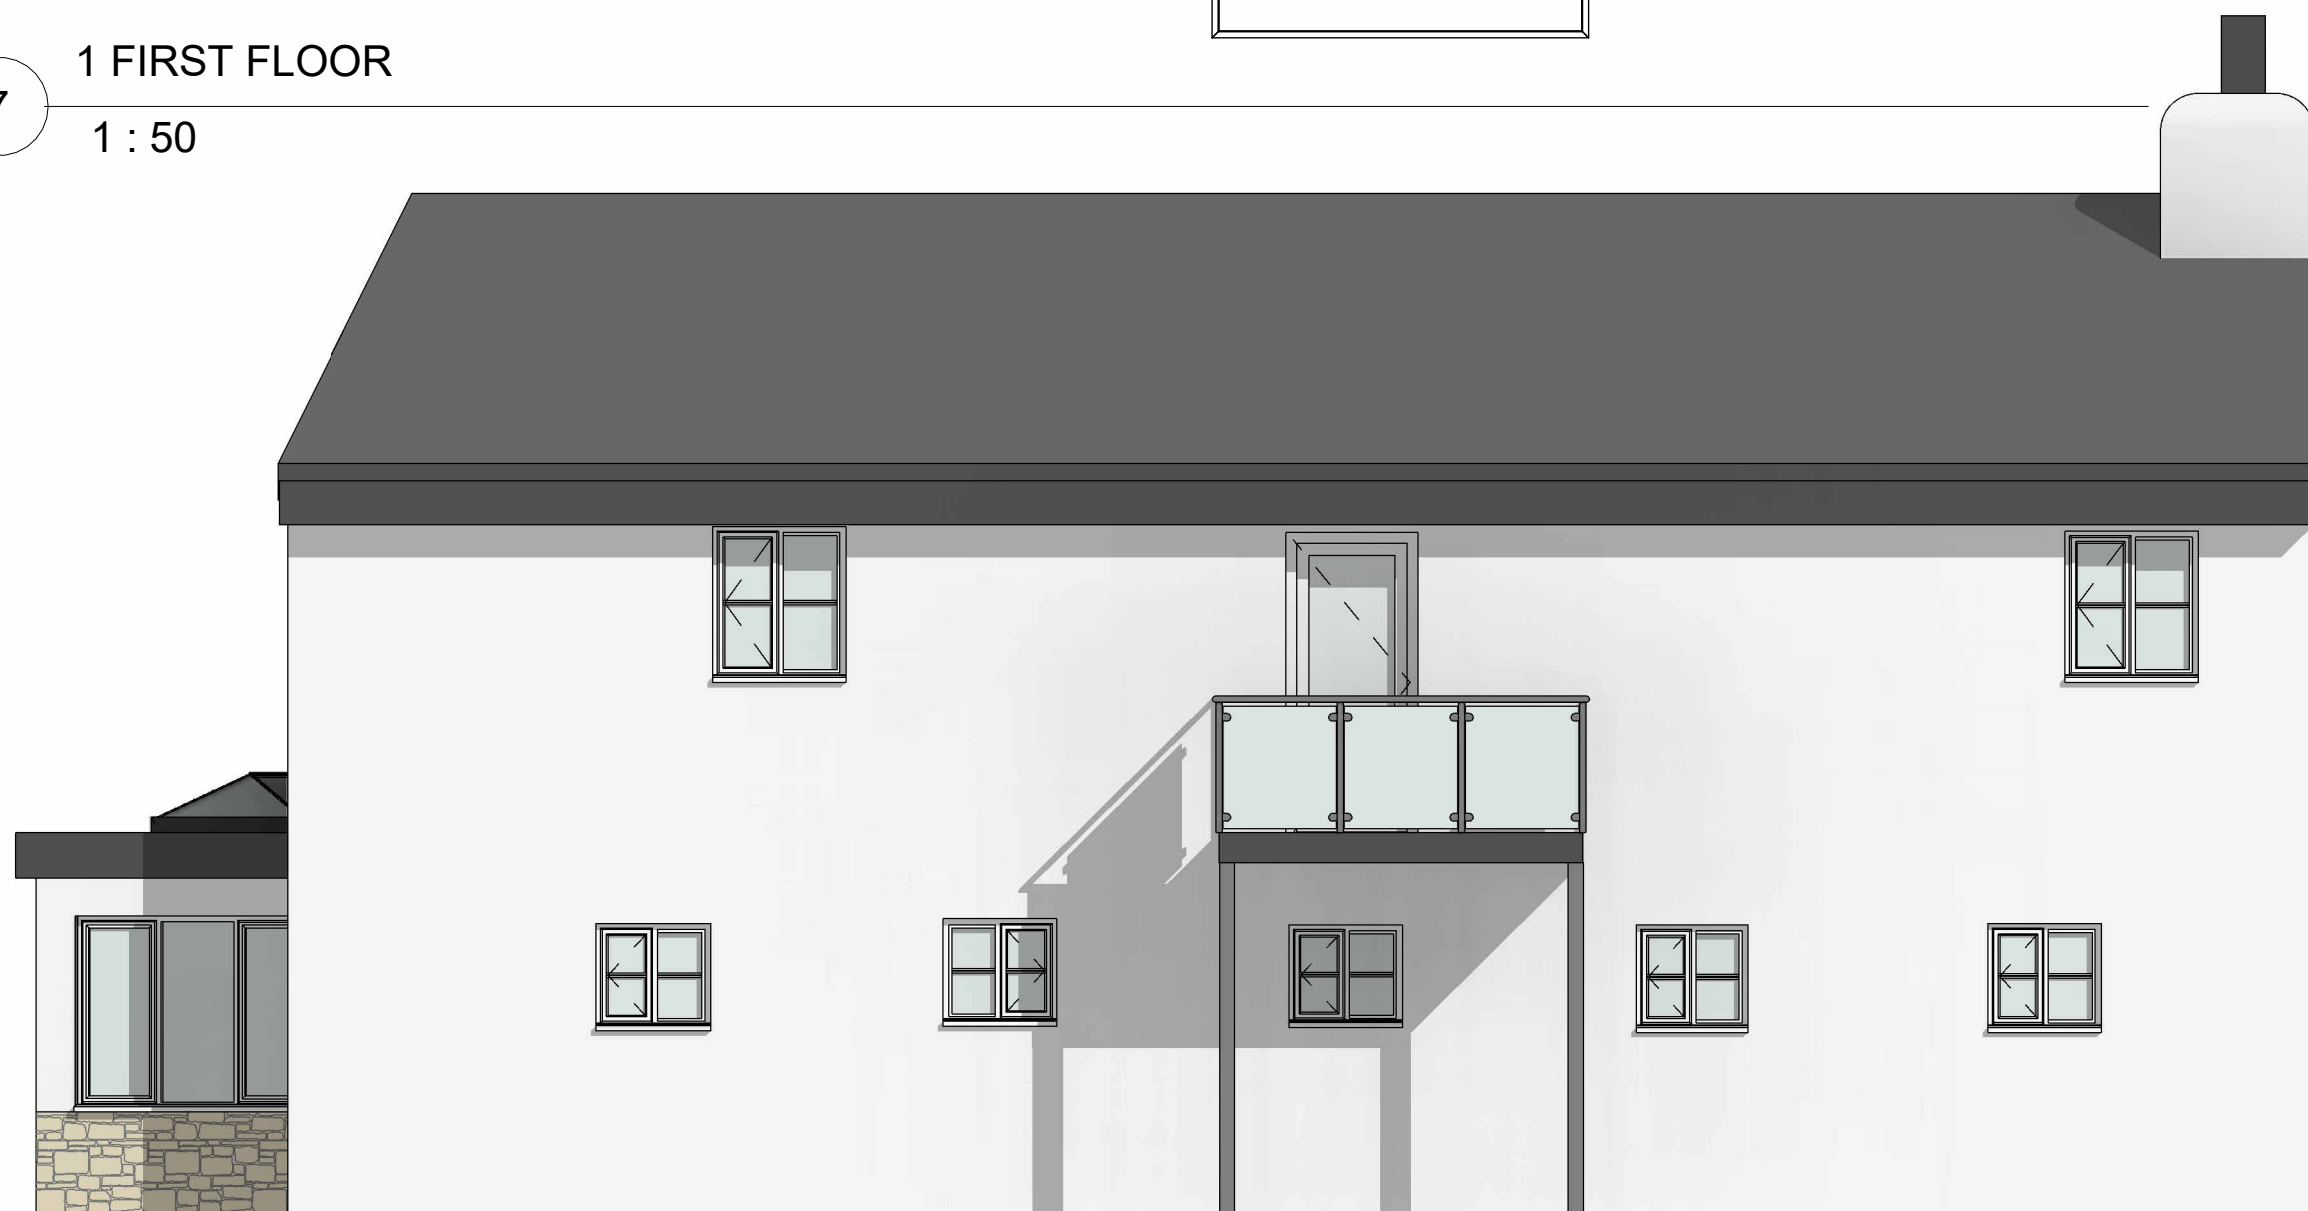


4 EXISTING WEST
1 : 50

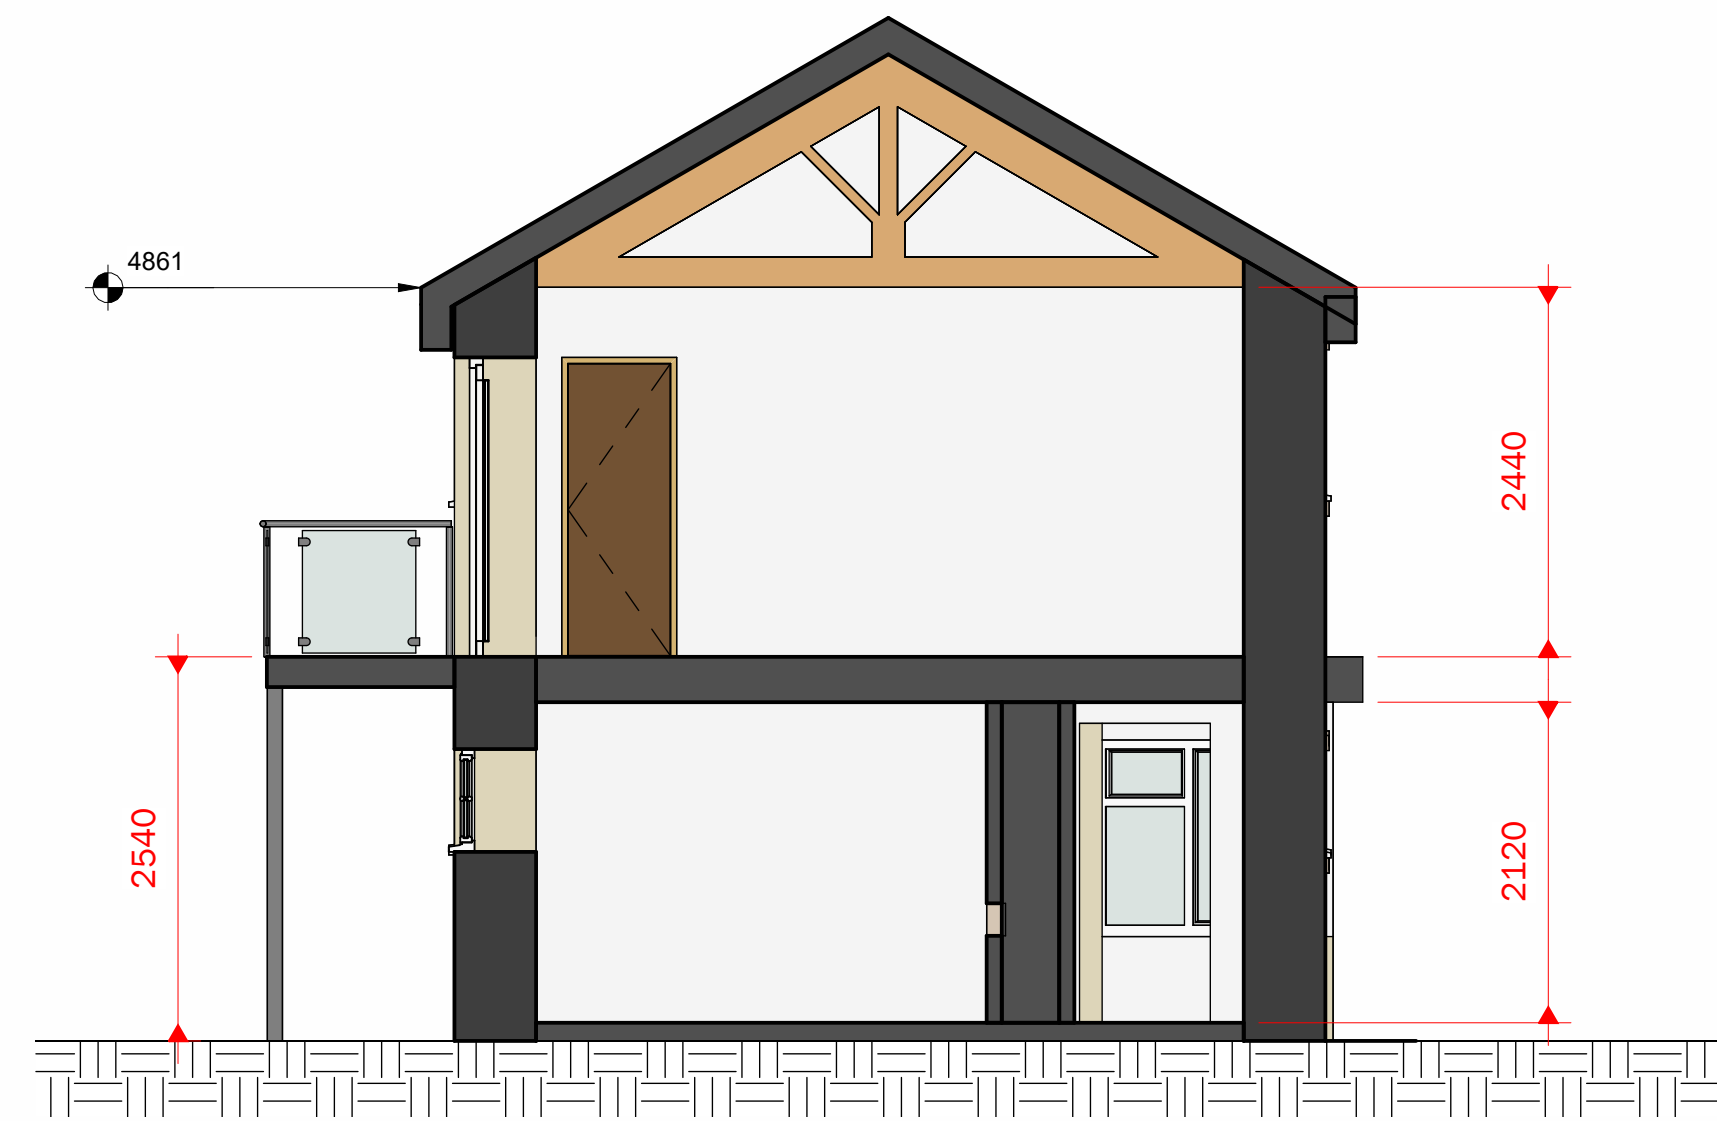

6 Section 1
1 : 50

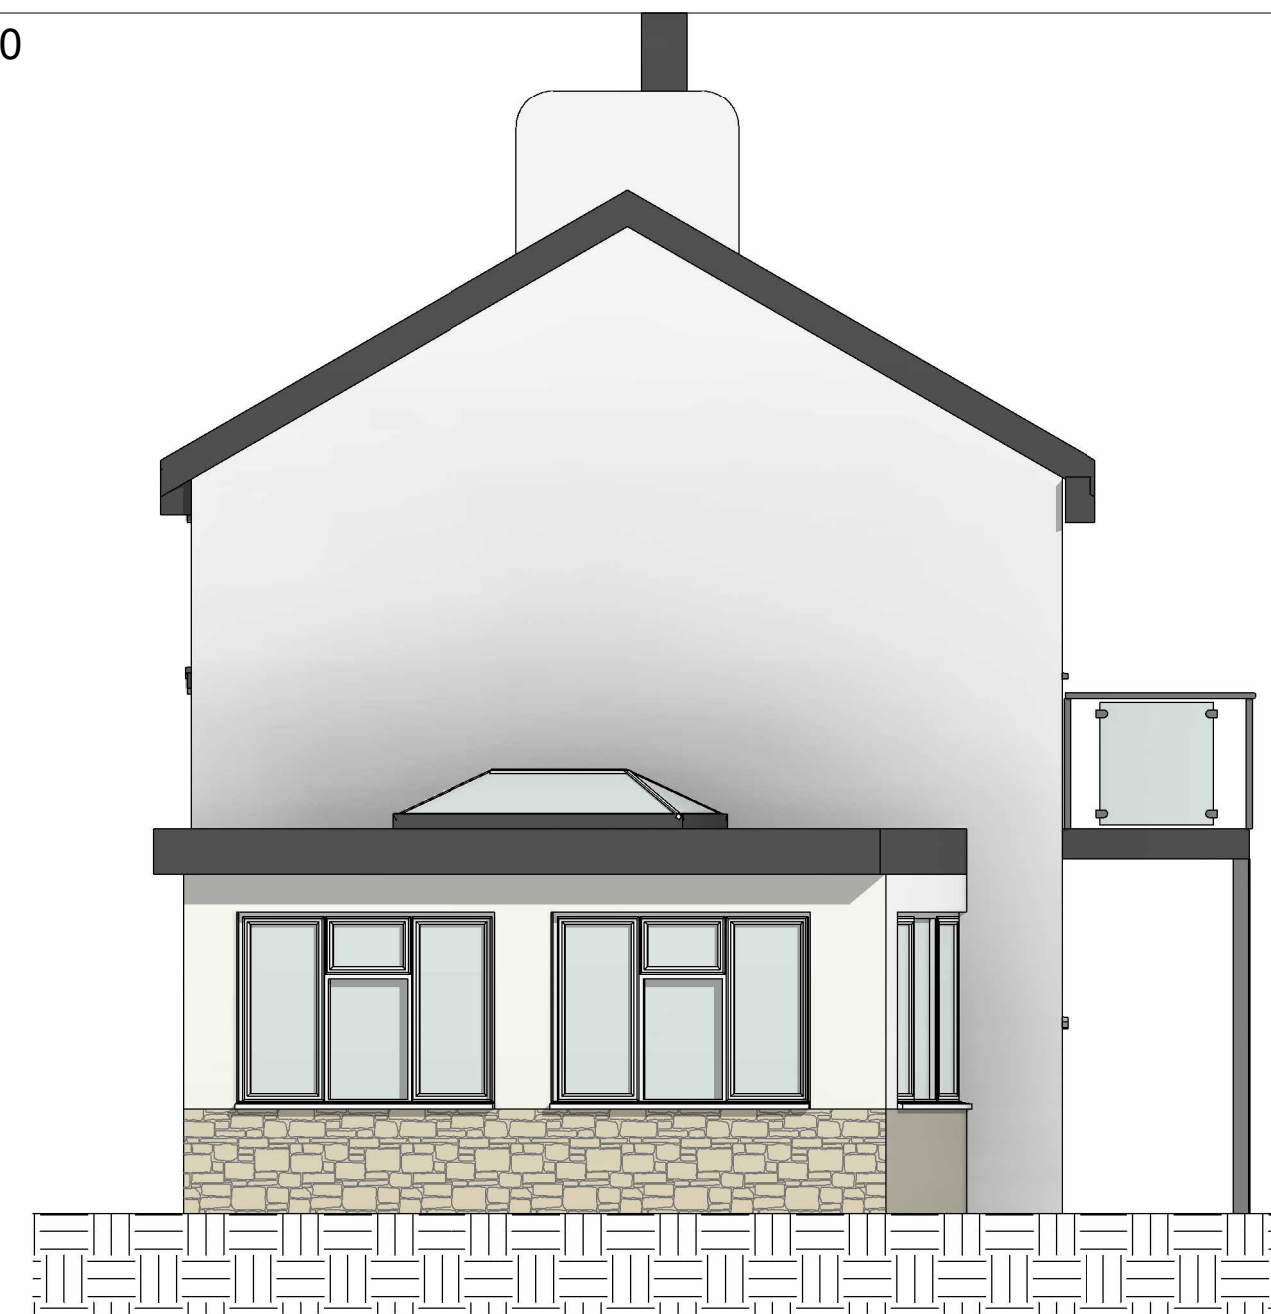

5 EXISTING NORTH
1 : 50

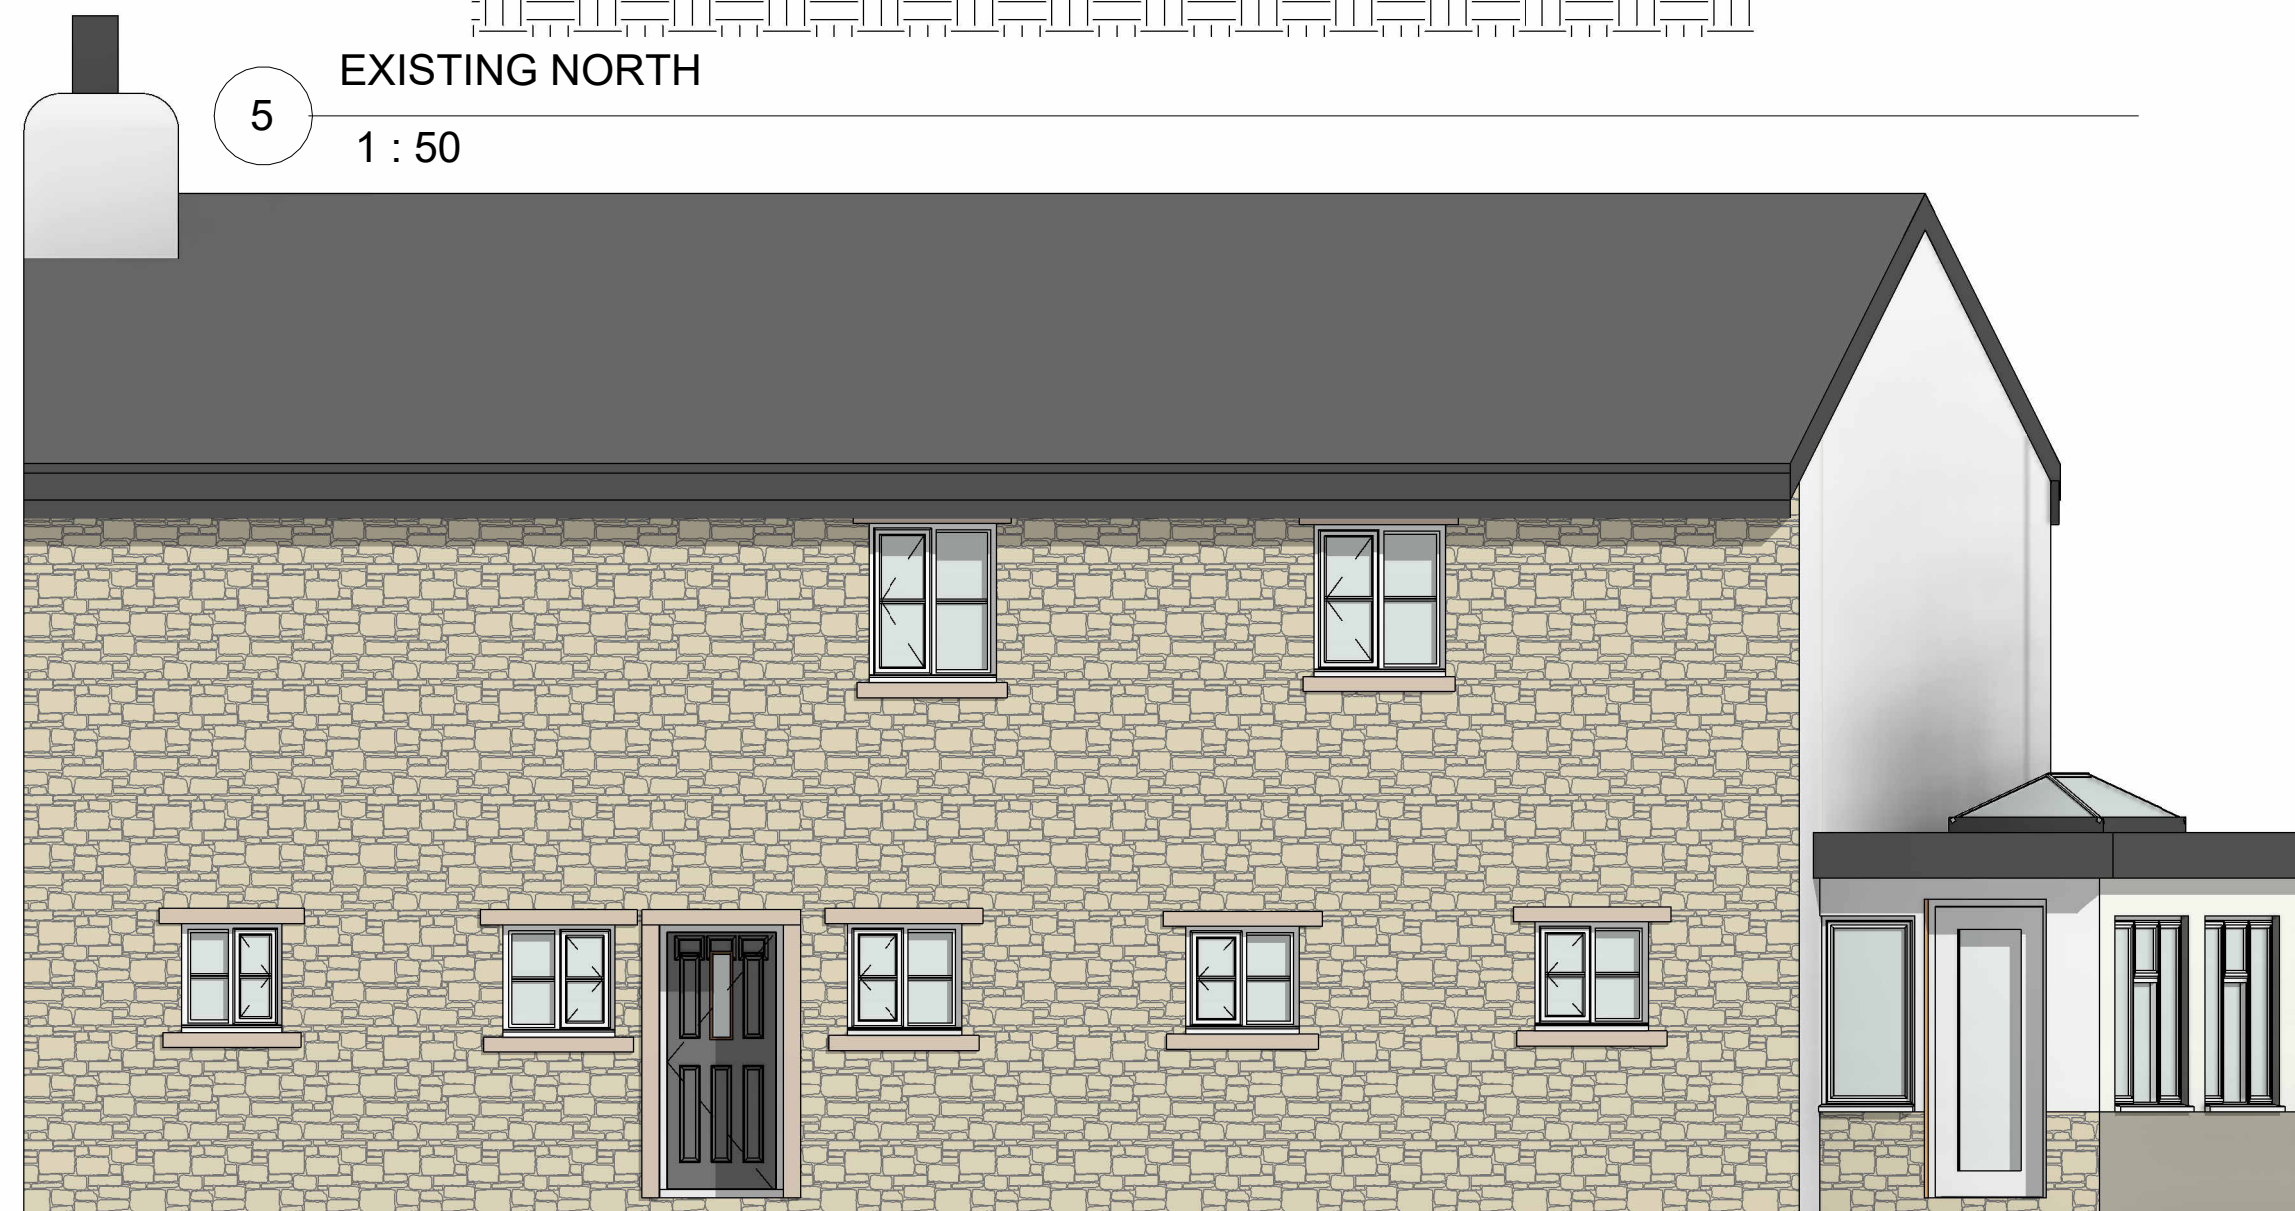

3 EXISTING EAST
1 : 50

Peter Hitchen
Architects

Marathon House
The Sidings Business Park
Whalley, BB7 9SE

01254 823 885

www.peterhitchenarchitects.co.uk

NOTES:

No.	Description	Date

CLIENT:

PETER EVERSON, 3 OVER
HACKING COTTAGES,
STONYHURST

PROJECT:

PROVIDE TWO STOREY
EXTENSION TO EXISTING
PROPERTY

SHEET:

EXISTING PLANS &
ELEVATIONS

Project number PHA/800

Date 28/09/2022

Drawn by JS

Checked by PH

A1.3

Scale 1 : 50

Sheet size A1